


NOTES
 THIS IS A DESIGN DRAWING NOT AN INSTALLATION DRAWING. DIMENSIONS SHOULD NOT BE SCALED. SITE DIMENSIONS TO BE CHECKED BEFORE PRODUCTION OF CRITICAL MANUFACTURING DRAWINGS. THE DRAWING IS COPYRIGHT AND NO PART MAY BE REPRODUCED WITHOUT WRITTEN CONSENT.

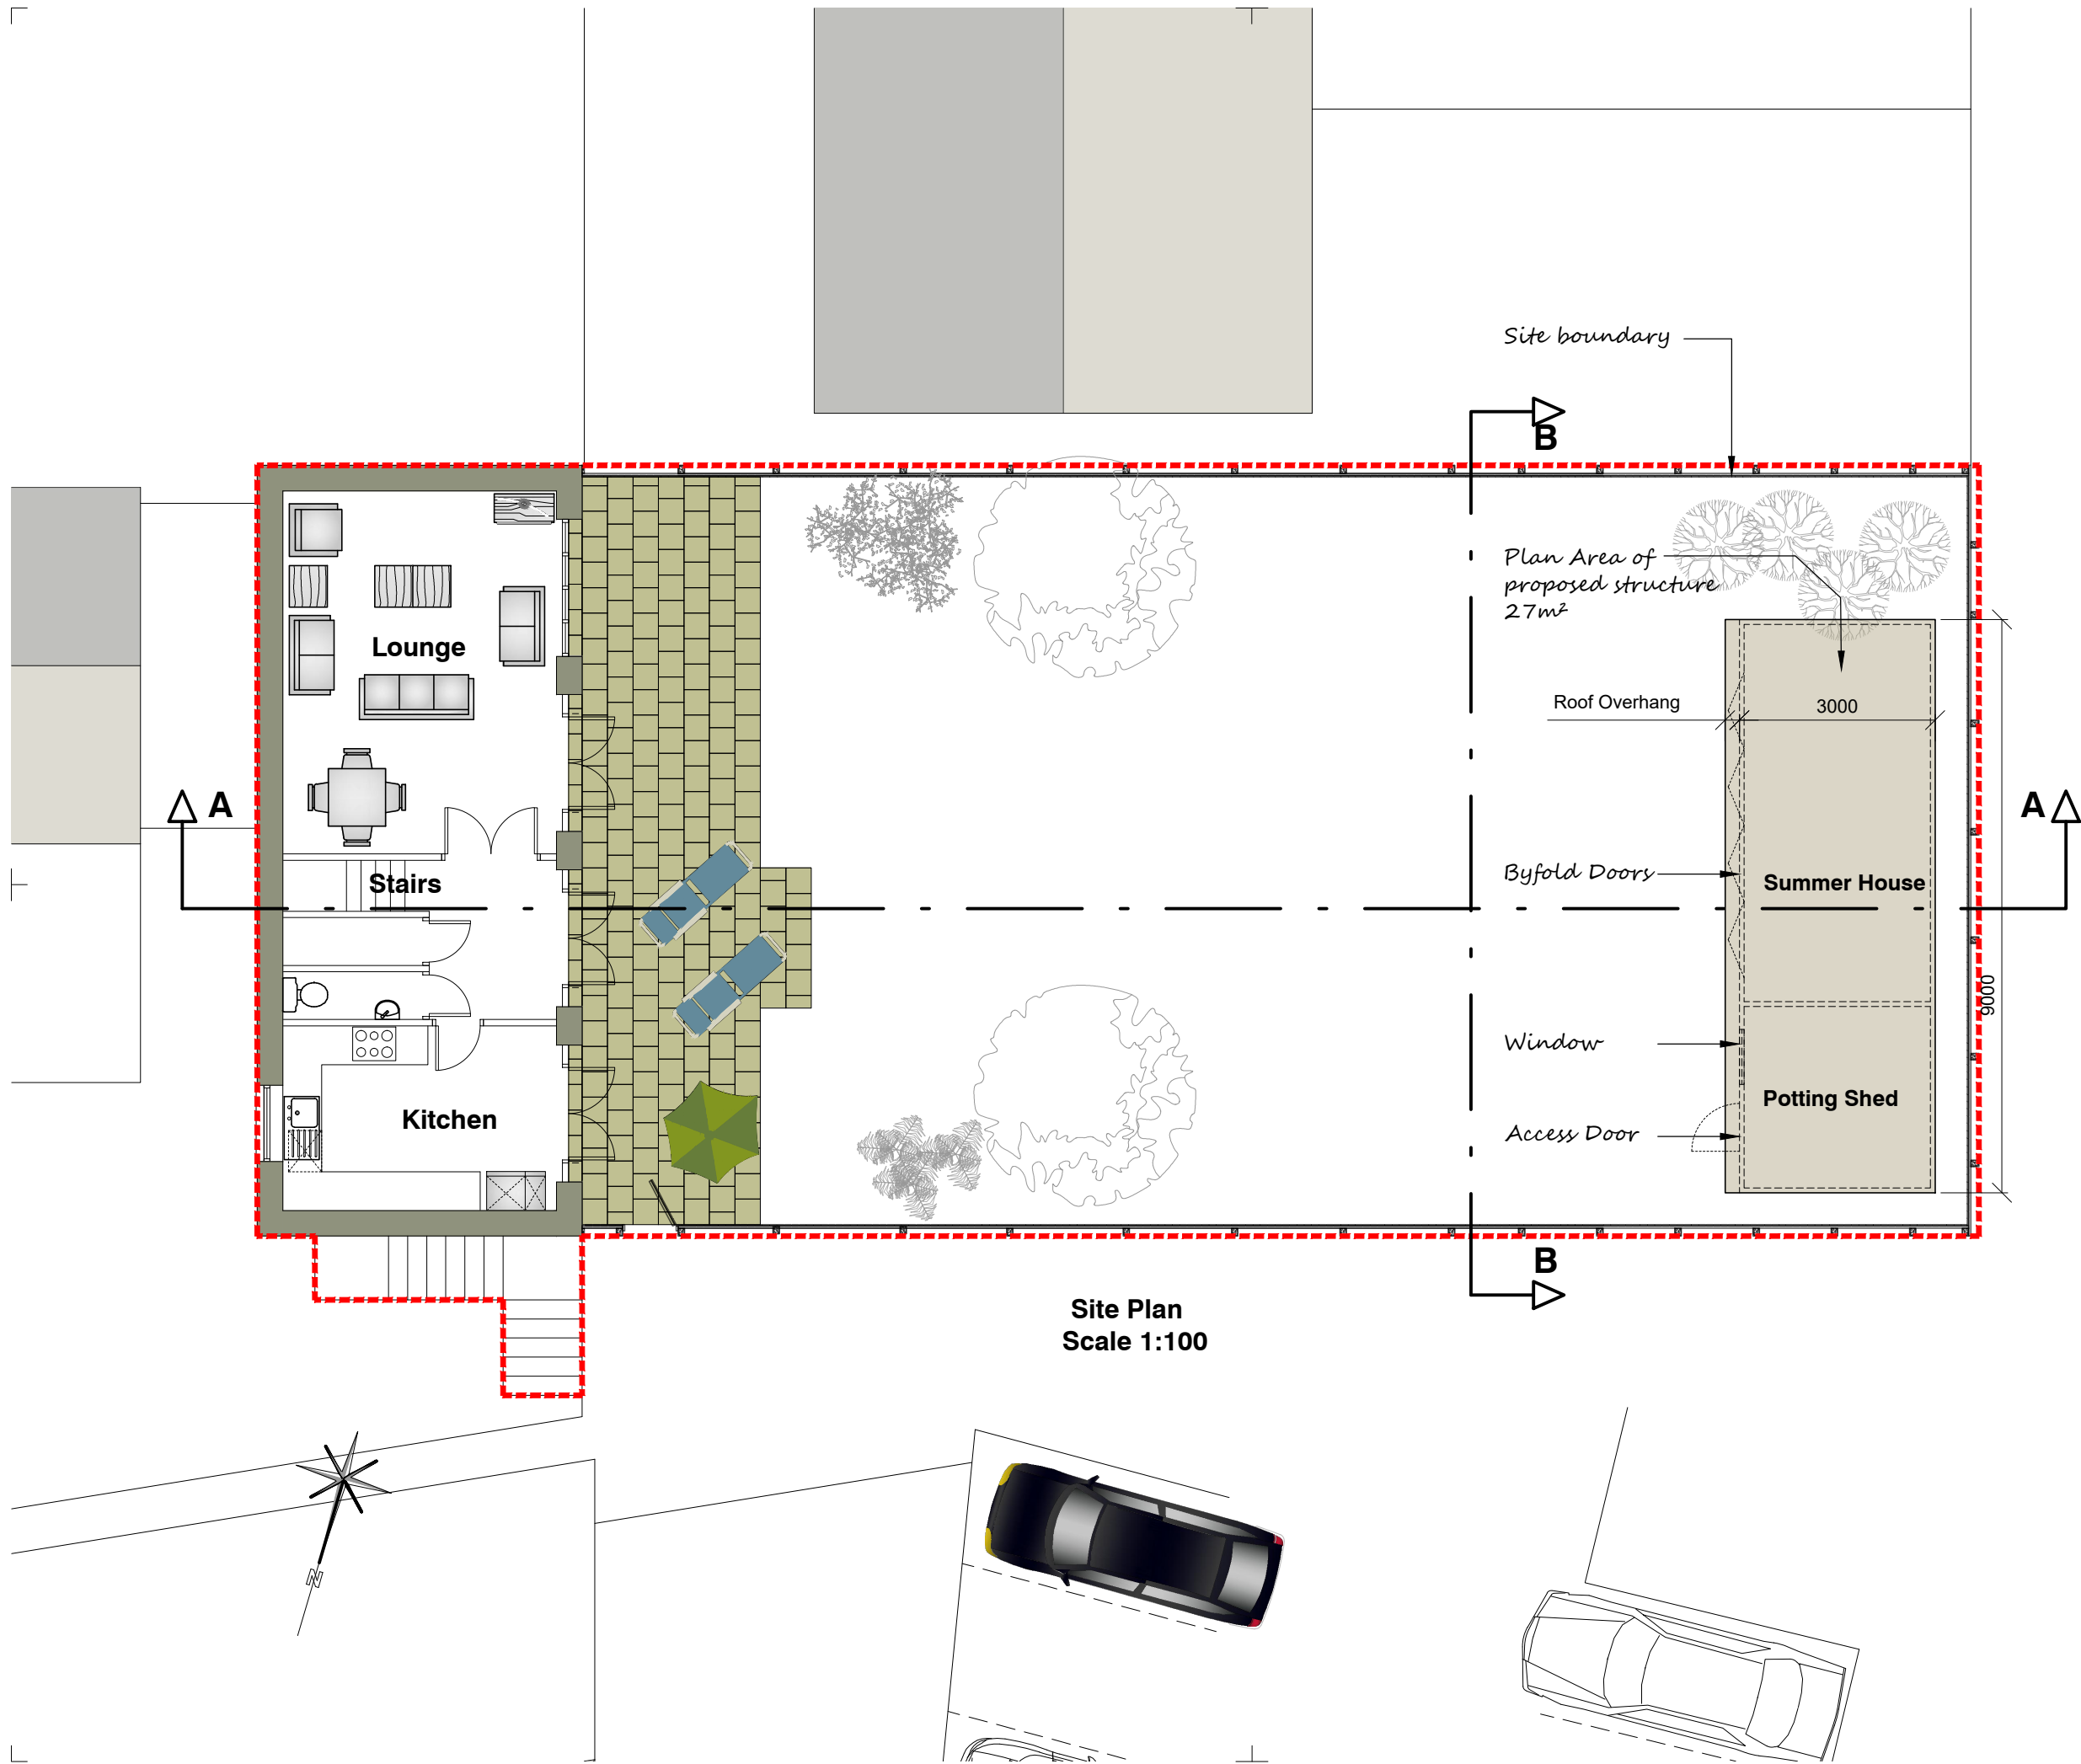

Site Plan
 Scale 1:100

REVISIONS

CLIENT
 Mr. Les Donaldson
 58 Brockenhurst Drive
 Hasings Hill
 SR4 9NS

PROJECT
 Alterations & Extensions To
 5 Ryhope Grange Court
 Sunderland
 SR2

DESCRIPTION
 Site Plan
 Proposed Summer House / Potting Shed

Building Design Associates

18 Beech Grove
 Whitley Bay
 Tyne & Wear
 NE26 3PJ

Tel: 0191 2513 087
 Mob: 07713 438 990
 email: logan@buildingdesignassociates.com



Date June 4th 2021	Scale 1:100 @ A3
Dwg. No. RC-PR-SP-01	Rev P-04