
## Clear Channel

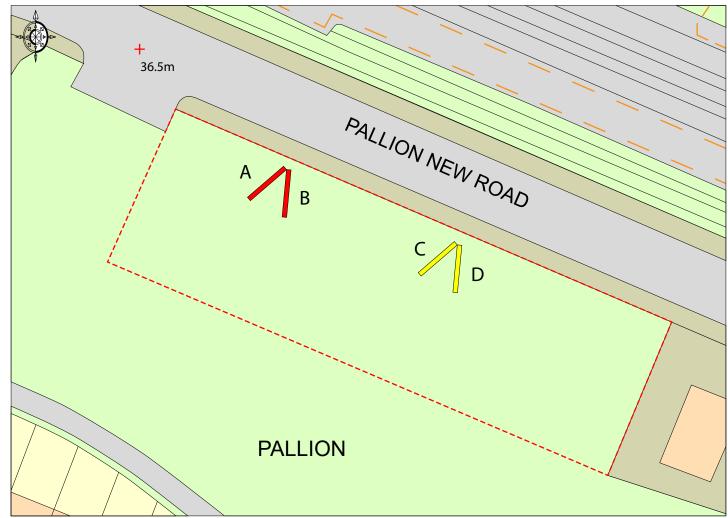

A - Proposed LED 48 display (to replace existing 48 Sheet)

B - Proposed LED 48 display with Vertical Meadow (to replace existing 48 Sheet)

Existing 48 sheet panels C & D (to be removed)

Site Location

 Site:
 Title:
 Date:
 Dwg. No:
 Rev:
 Scale: 1:500@A4

 Land South of Pallion New Road, Sunderland SR4 6AJ
 Site Plan
 11/06/2021
 PY4067/002
 0m
 10m
 20m
 30m
 40m