


Proposed Digital 48 Display A
(to replace existing 48 sheet panel)

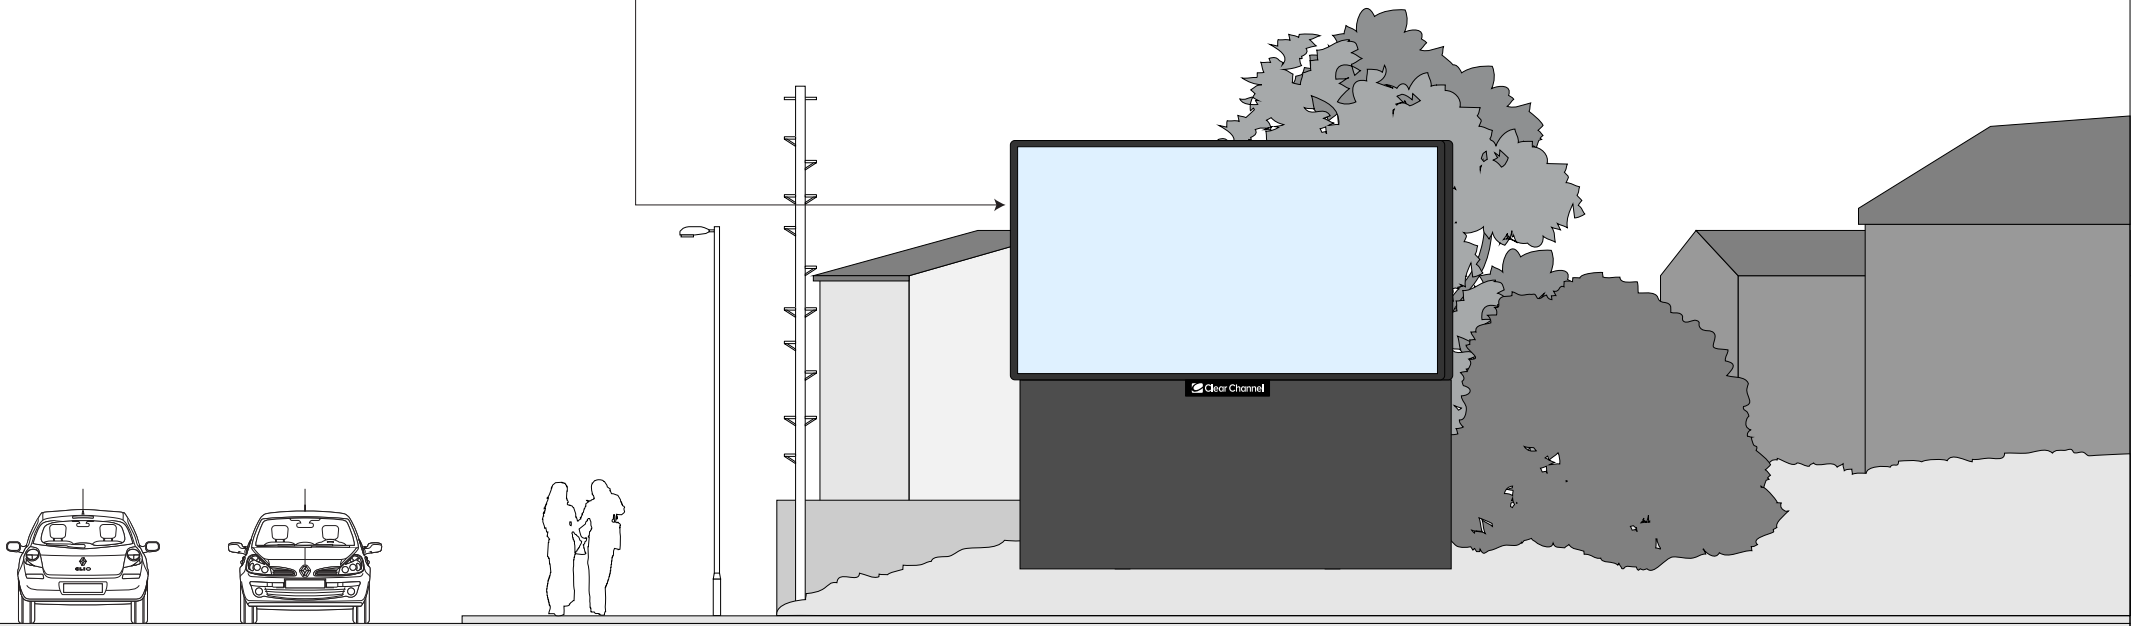

PALLION NEW ROAD

Site:
Land South of Pallion New Road, Sunderland SR4 6AJ

Title:
Proposed West Elevation

Date:
11/06/2021

Dwg. No.:
PY4067/005

Rev:

Scale: 1:100@A4

