


Existing 48 sheet panel B
(to be replaced with Digital 48 Display
with Vertical Meadow)

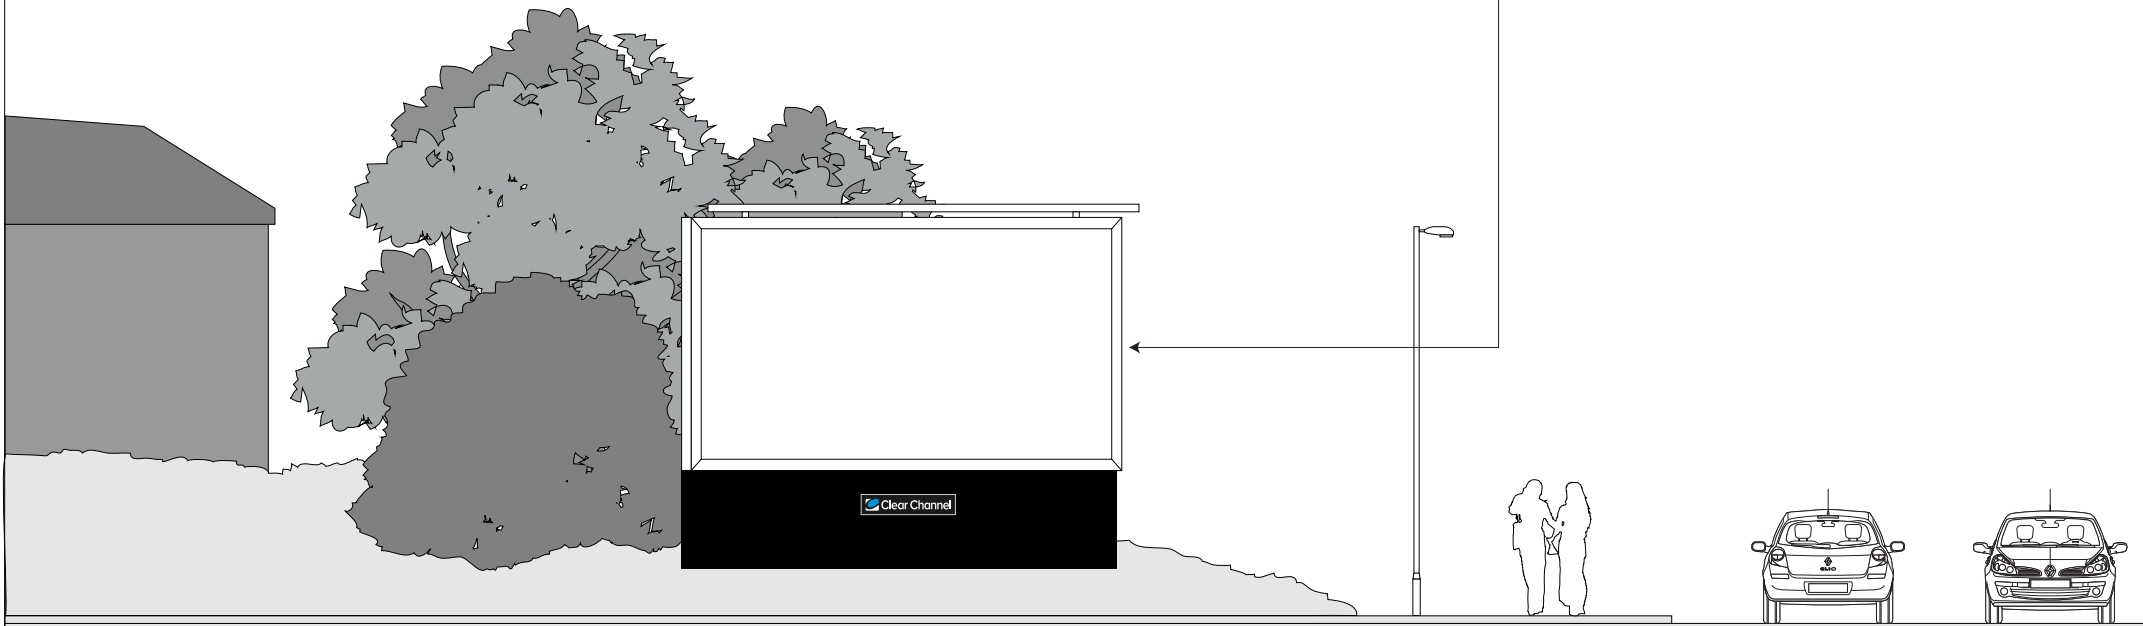

PALLION NEW ROAD

Site:
Land South of Pallion New Road, Sunderland SR4 6AJ

Title:
Existing East Elevation

Date:
11/06/2021

Dwg. No.:
PY4067/004

Rev:

Scale: 1:100@A4

