


REV	DATE	DESCRIPTION
-	-	-

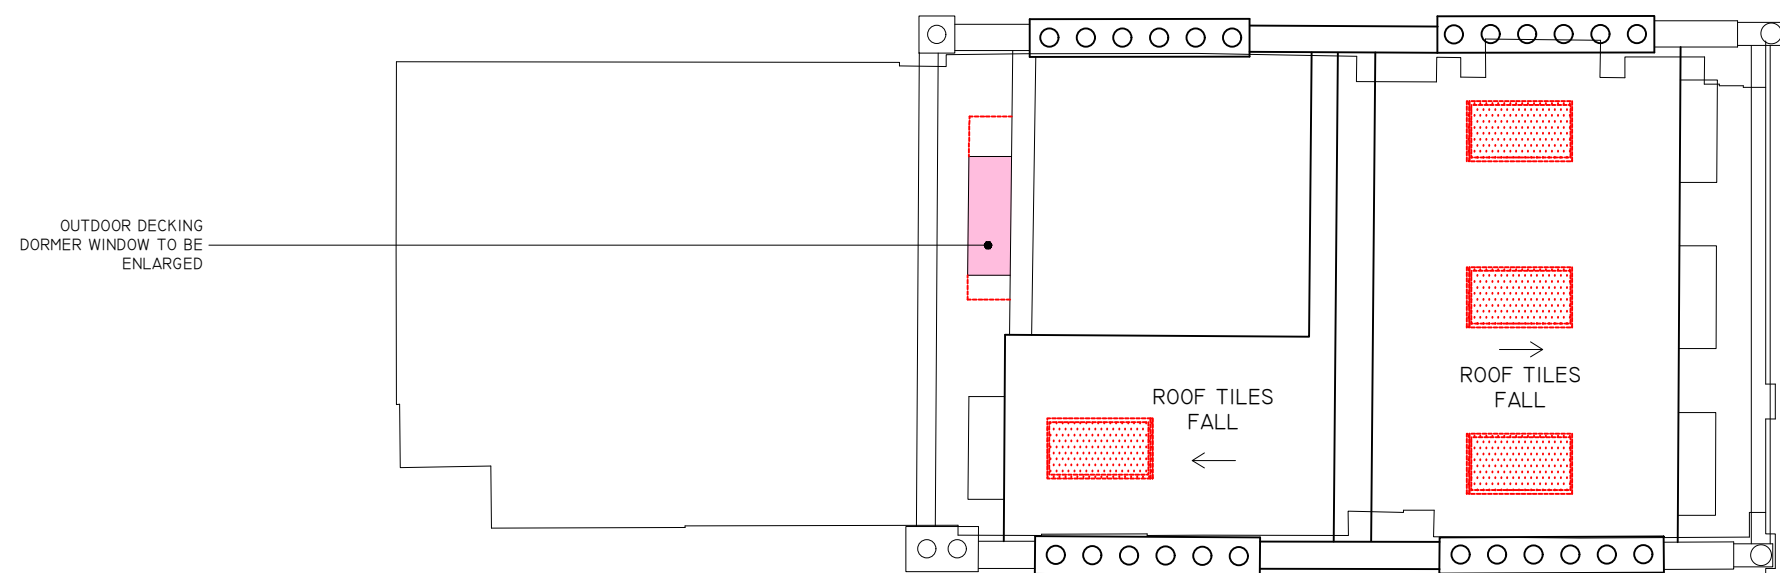

NOTES:

	PROPOSED DEMOLITION: EXISTING WINDOW TO BE ENLARGED
	PROPOSED SKYLIGHT: HERITAGE SKYLIGHT

2ND FLOOR,
 NEWCOMBE HOUSE
 45 NOTTING HILL GATE
 LONDON W11 5LQ
 +44 (0) 20 7349 9610
 ECHLIN.LONDON.COM

DO NOT SCALE FROM THIS DRAWING. ALL DIMENSIONS TO BE CHECKED ON SITE PRIOR TO COMMENCEMENT OF ANY WORKS OR PREPARATION OF SHOP DRAWINGS. THE SCENE AND DIMENSIONS OF ALL STRUCTURAL AND SERVICES ELEMENTS MUST ALWAYS BE CHECKED AGAINST THE RELEVANT ENGINEERS DRAWINGS. THIS DRAWING IS TO BE READ IN CONJUNCTION WITH ALL OTHER CONSULTANTS INFORMATION. IF THIS DRAWING HAS BEEN TRANSMITTED ELECTRONICALLY, THE ABOVE STATEMENTS ALSO APPLY. © ECHLIN 2021

PROJECT
 43 NOTTINGHAM PLACE, LONDON, W1U 5LU

DRAWING TITLE
 EXISTING ROOF PLAN

STATUS
 PLANNING APPLICATION

SCALE 1:100 @A3	JOB NUMBER 2117	DRAWN BY WB	CHECKED SC
DRAWING No. 2117/PL/104	DATE 21.05.2021	REVISION -	

104

EXISTING ROOF PLAN
 1:100 @A3

