


NEW AC
CONDENSER, SEE
ACOUSTIC REPORT

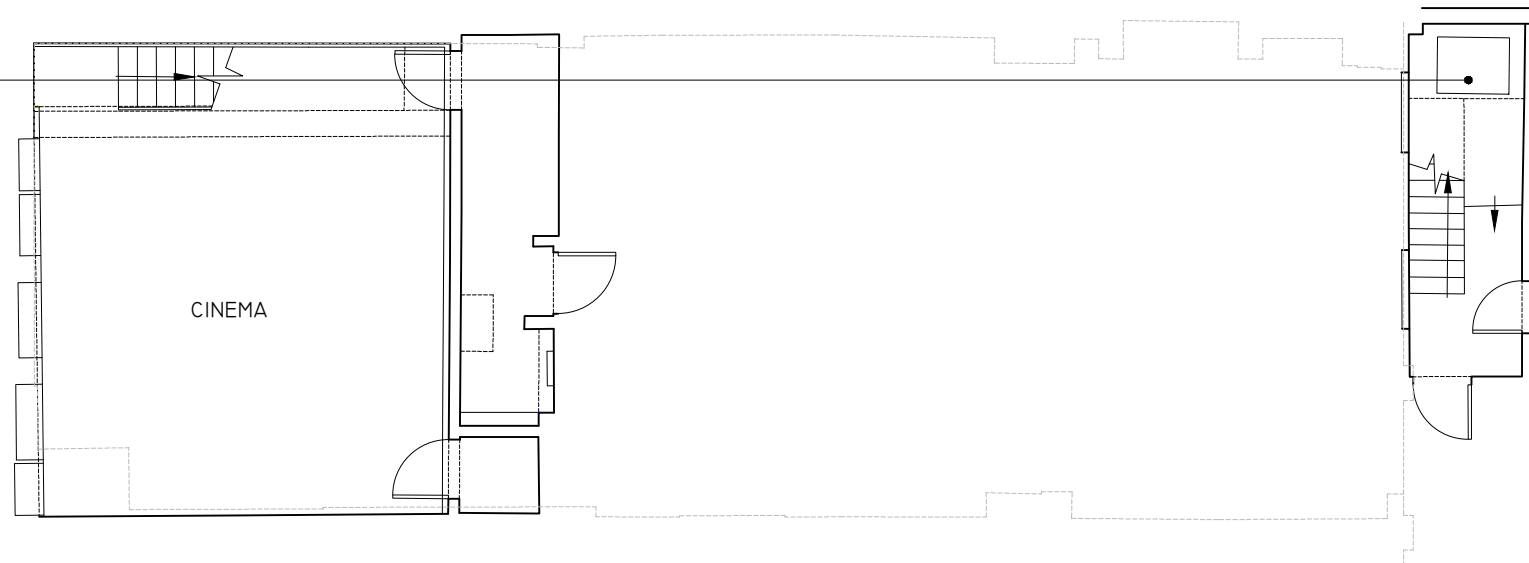


1
108

PROPOSED LOWER GROUND FLOOR PLAN


1:100 @A3

EXISTING HIGH LEVEL CLERESTORY
WINDOWS TO BE REPLACED WITH
MINIMAL FRAME UNITS

MEZZANINE LEVEL ABOVE

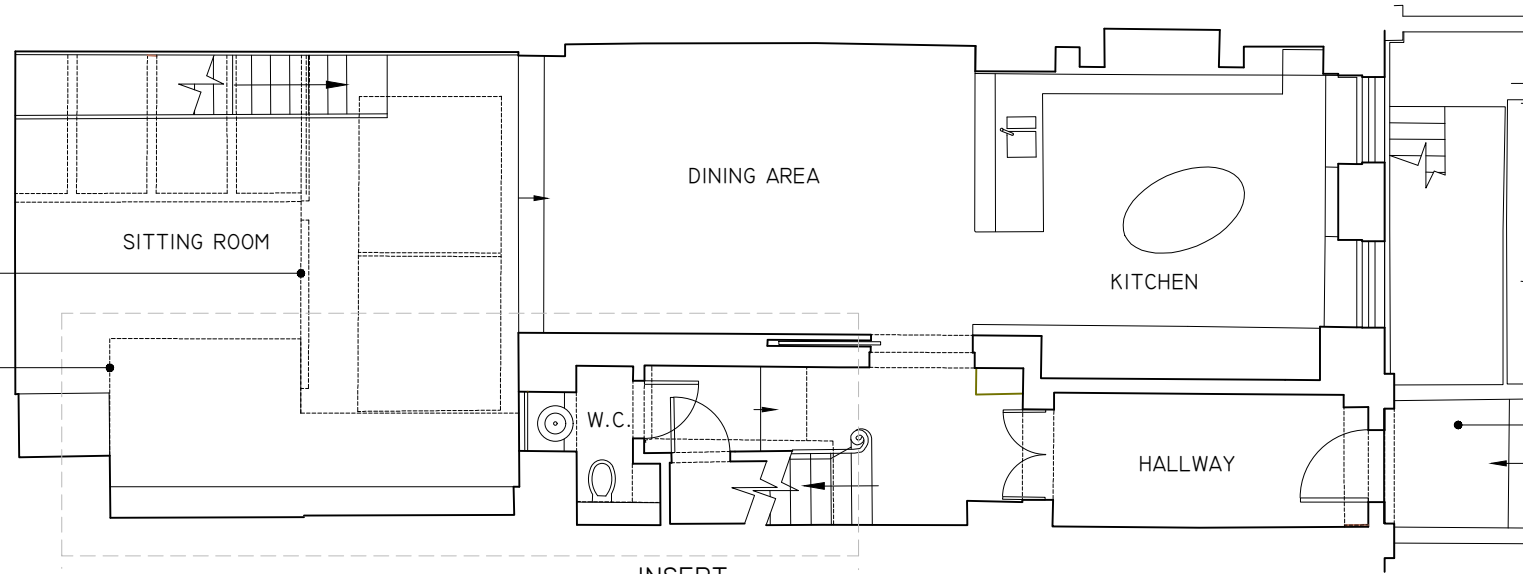

INSERT

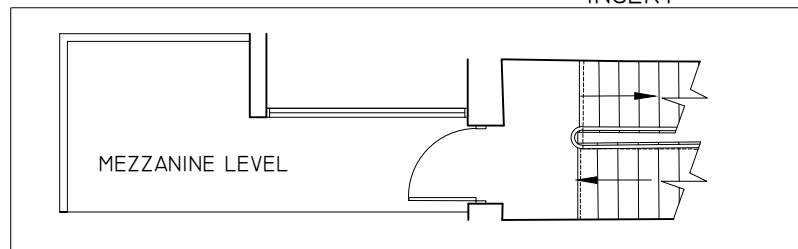

MEZZANINE LEVEL

NEW TILED STEPS
PLUS ENTRANCE
AREA



2
108


PROPOSED GROUND FLOOR PLAN

1:100 @A3

108

PROPOSED LOWER AND GROUND FLOOR PLAN

1:100 @A3

 

REV DATE DESCRIPTION

NOTES:

ECHLIN

2ND FLOOR,
NEWCOMBE HOUSE
45 NOTTING HILL GATE
LONDON W11 3LQ
+44 (0) 20 7349 9610
ECHLIN.LONDON.COM

DO NOT SCALE FROM THIS DRAWING. ALL DIMENSIONS TO BE CHECKED ON SITE PRIOR TO COMMENCEMENT OF ANY WORKS OR PREPARATION OF SHOP DRAWINGS. THE SIZING AND DIMENSIONS OF ALL STRUCTURAL AND SERVICE ELEMENTS MUST ALWAYS BE CHECKED AGAINST THE RELEVANT ENGINEERS DRAWINGS. THIS DRAWING IS TO BE READ IN CONJUNCTION WITH ALL OTHER CONSULTANTS INFORMATION. IF THIS DRAWING HAS BEEN TRANSMITTED ELECTRONICALLY, THE ABOVE STATEMENTS ALSO APPLY. © ECHLIN 2021

PROJECT			
43 NOTTINGHAM PLACE, LONDON, W1U 5LU			
DRAWING TITLE			
PROPOSED LOWER AND GROUND FLOOR PLAN			
STATUS			
PLANNING APPLICATION			
SCALE	JOB NUMBER	DRAWN BY	CHECKED
1:100 @A3	2117	WB	SC
DRAWING No		DATE	REVISION
2117/PL/108		21.05.2021	-