


REV	DATE	DESCRIPTION

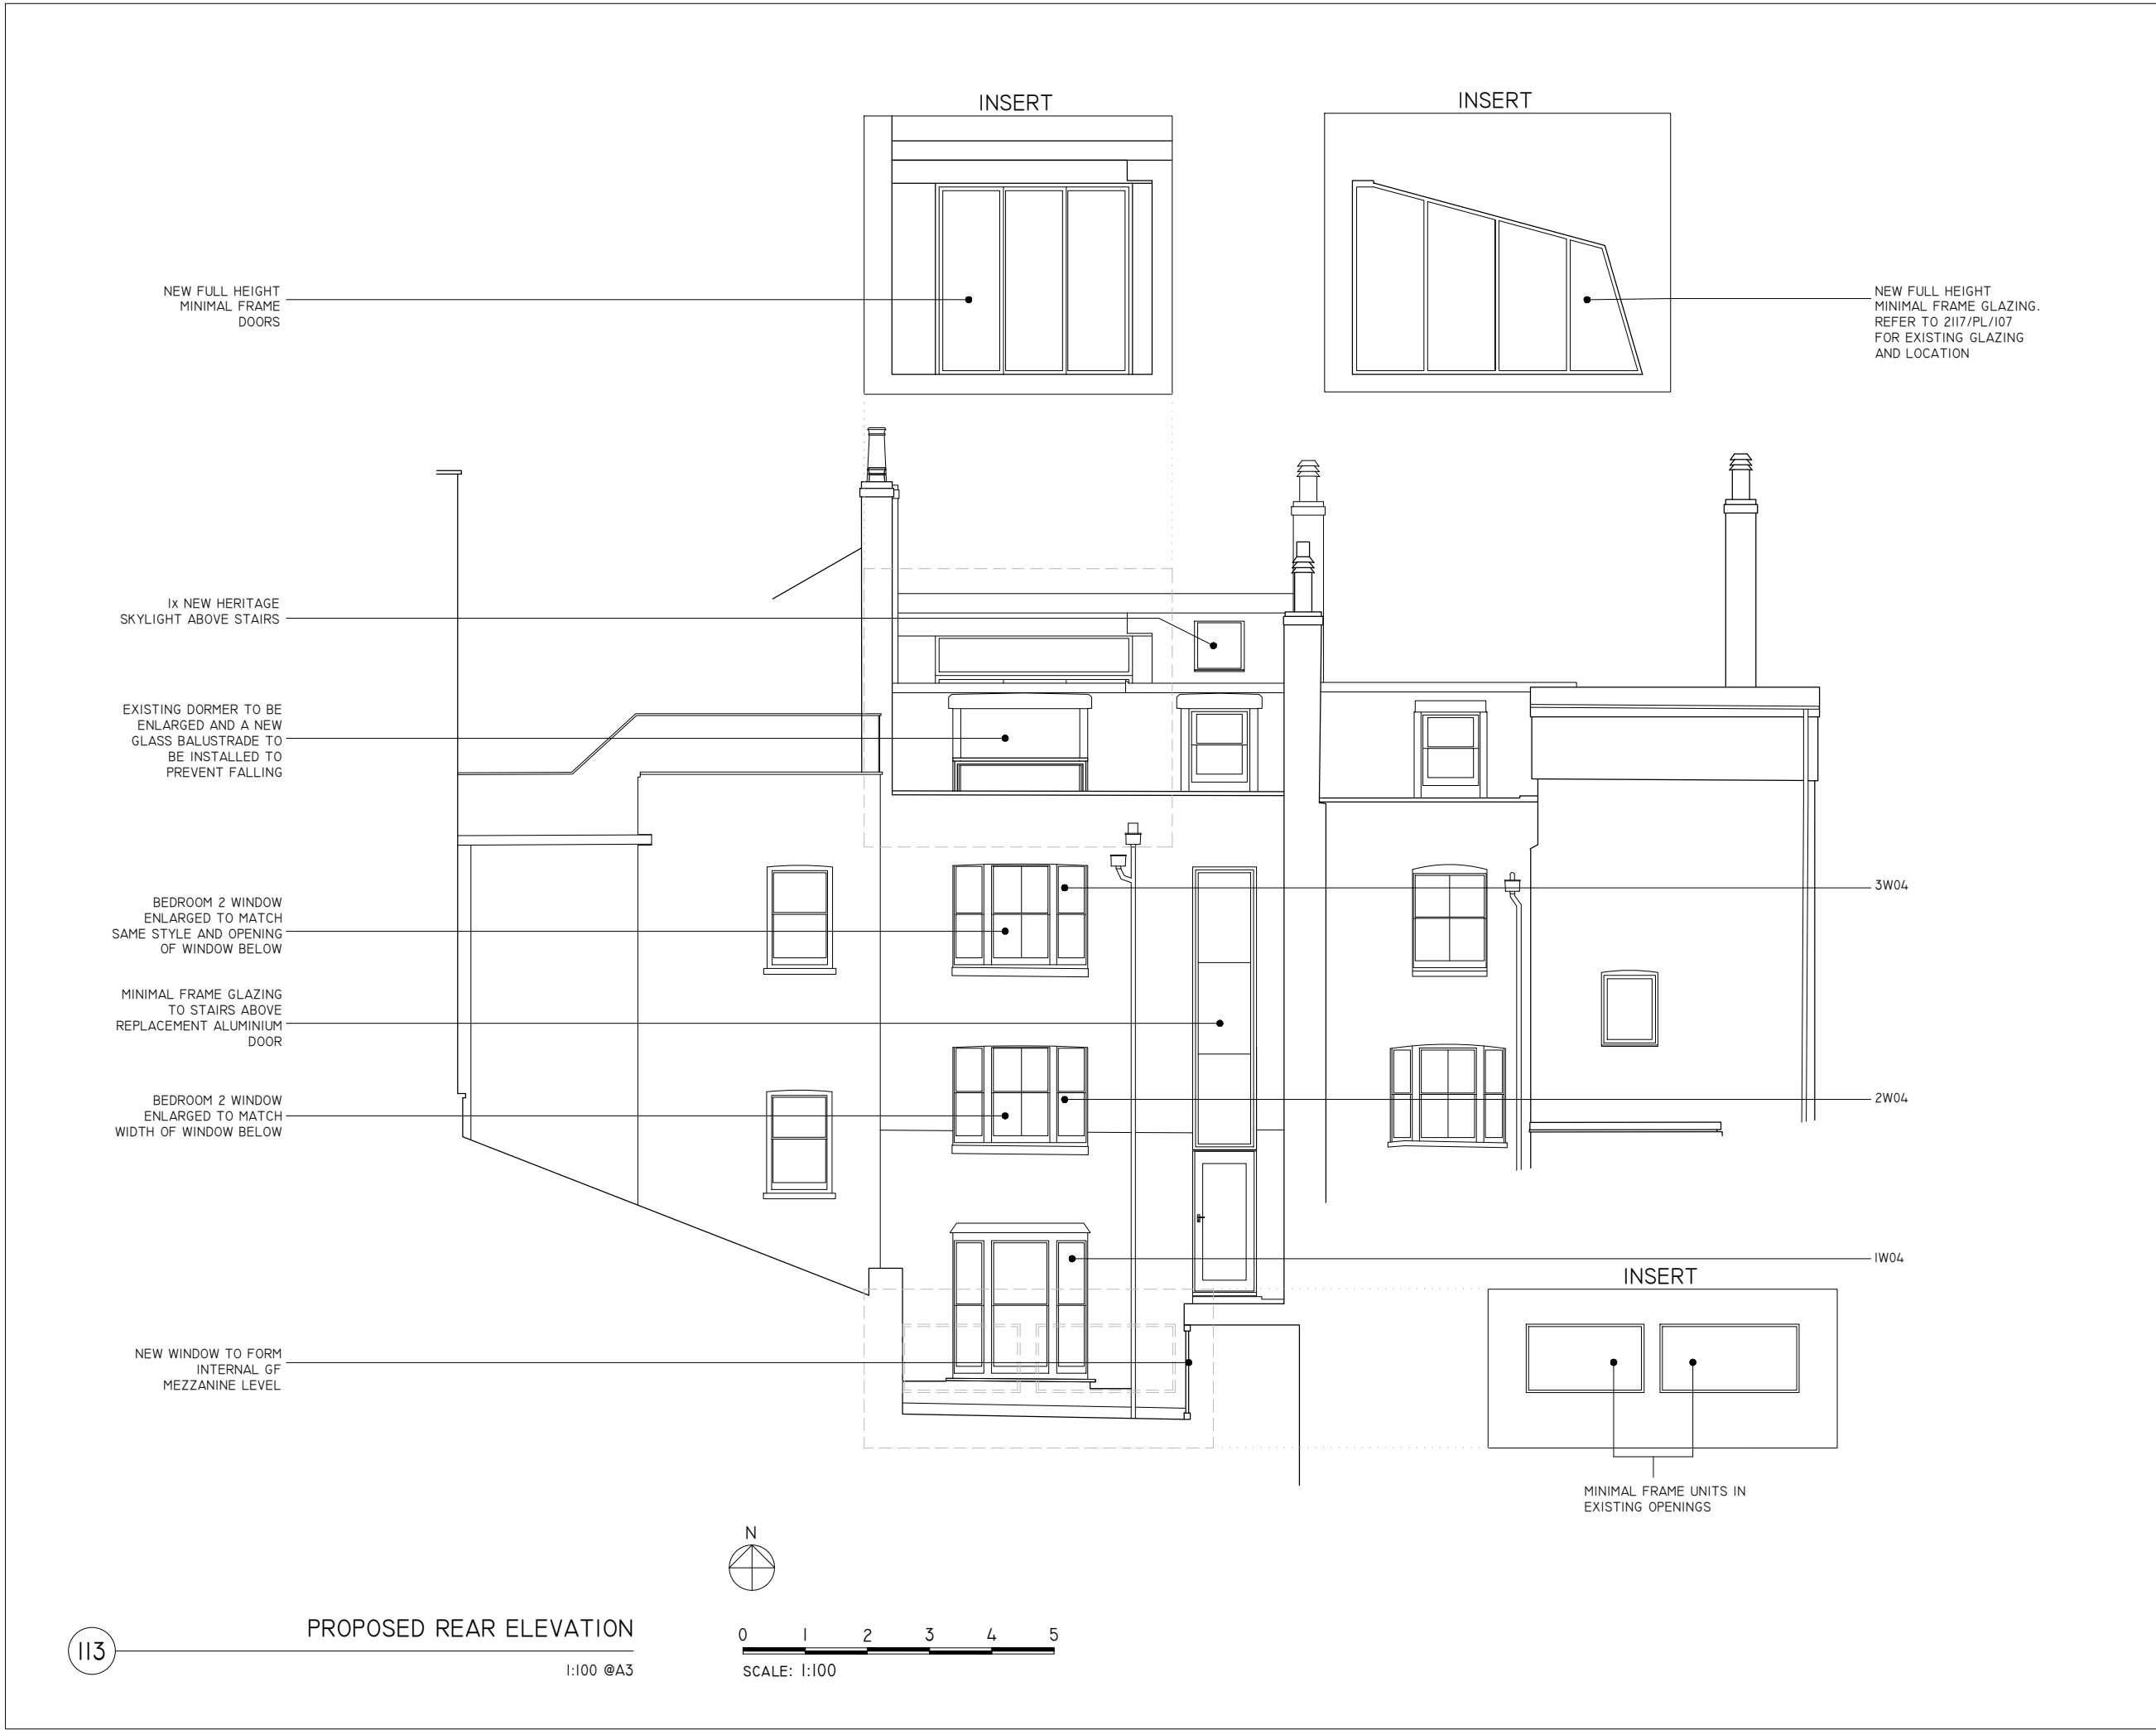

**NOTES:**

REPLACEMENT OF ALL TIMBER SINGLE GLAZED WINDOWS WITH LIKE FOR LIKE DOUBLE GLAZED WINDOWS.  
 TO BE READ IN CONJUNCTION WITH WINDOW SCHEDULE (DRAWING NUMBER 2117/PL/114)

**ECHLIN**  
 2ND FLOOR,  
 NEWCOMBE HOUSE  
 45 NOTTINGHILL GATE  
 LONDON W1U 5LQ  
 +44 (0) 20 7349 9610  
 ECHLIN.LONDON.COM

DO NOT SCALE FROM THIS DRAWING. ALL DIMENSIONS TO BE CHECKED ON SITE PRIOR TO COMMENCEMENT OF ANY WORKS OR PREPARATION OF SHOP DRAWINGS. THE SCENE AND OPENINGS OF ALL STRUCTURAL AND SERVICES ELEMENTS MUST ALWAYS BE CHECKED AGAINST THE RELEVANT ENGINEERS DRAWINGS. THIS DRAWING IS TO BE READ IN CONJUNCTION WITH ALL OTHER CONSULTANTS INFORMATION. IF THIS DRAWING HAS BEEN TRANSMITTED ELECTRONICALLY, THE ABOVE STATEMENTS ALSO APPLY. © ECHLIN 2021

PROJECT  
 43 NOTTINGHAM PLACE, LONDON, W1U 5LU

DRAWING TITLE  
 PROPOSED REAR ELEVATION


STATUS  
 PLANNING APPLICATION

SCALE 1:100 @A3    JOB NUMBER 2117    DRAWN BY WB    CHECKED SC

DRAWING No: 2117/PL/113    DATE 21.05.2021    REVISION -

PROPOSED REAR ELEVATION

1:100 @A3

 

113