


PROPOSED FIRST FLOOR PLAN

109

1:100 @A3

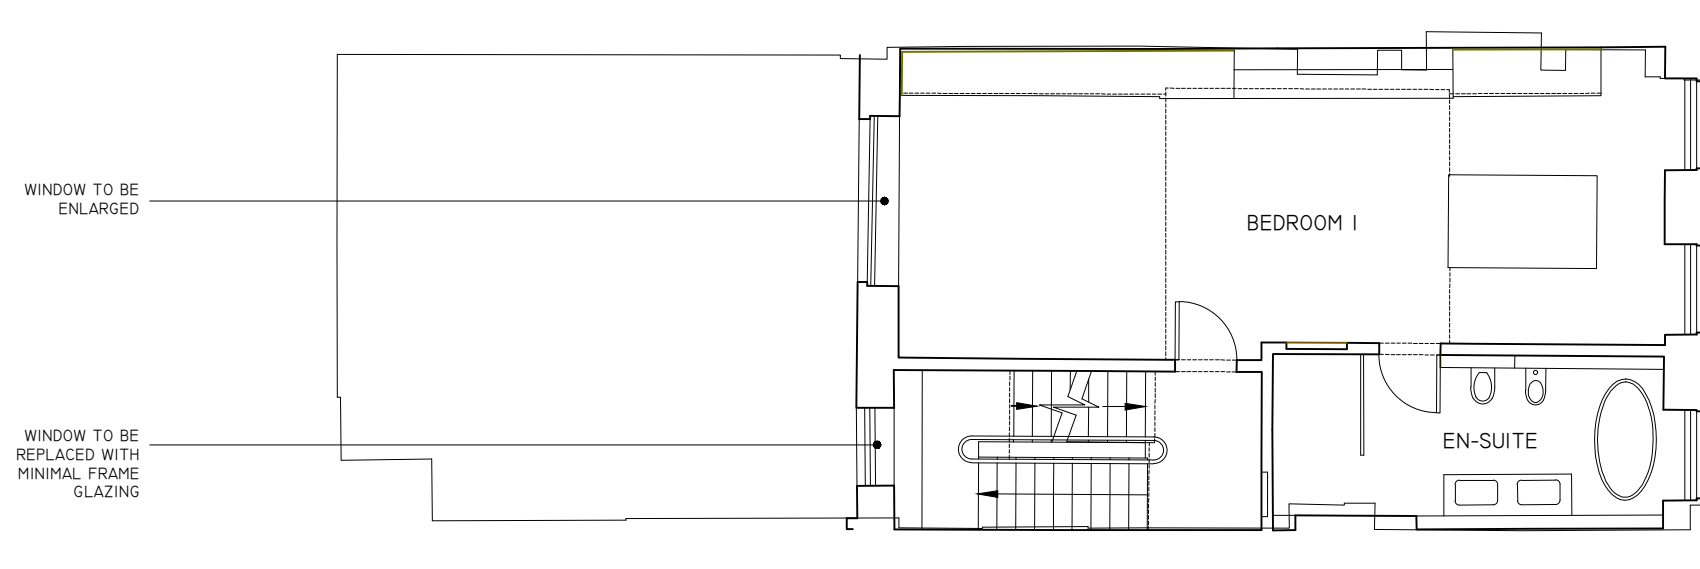

PROPOSED SECOND FLOOR PLAN

1:100 @A3



0 1 2 3 4 5
SCALE: 1:100

PROPOSED FIRST AND SECOND FLOOR PLAN

[illegible]