


EXISTING THIRD FLOOR PLAN

I:100 @A3

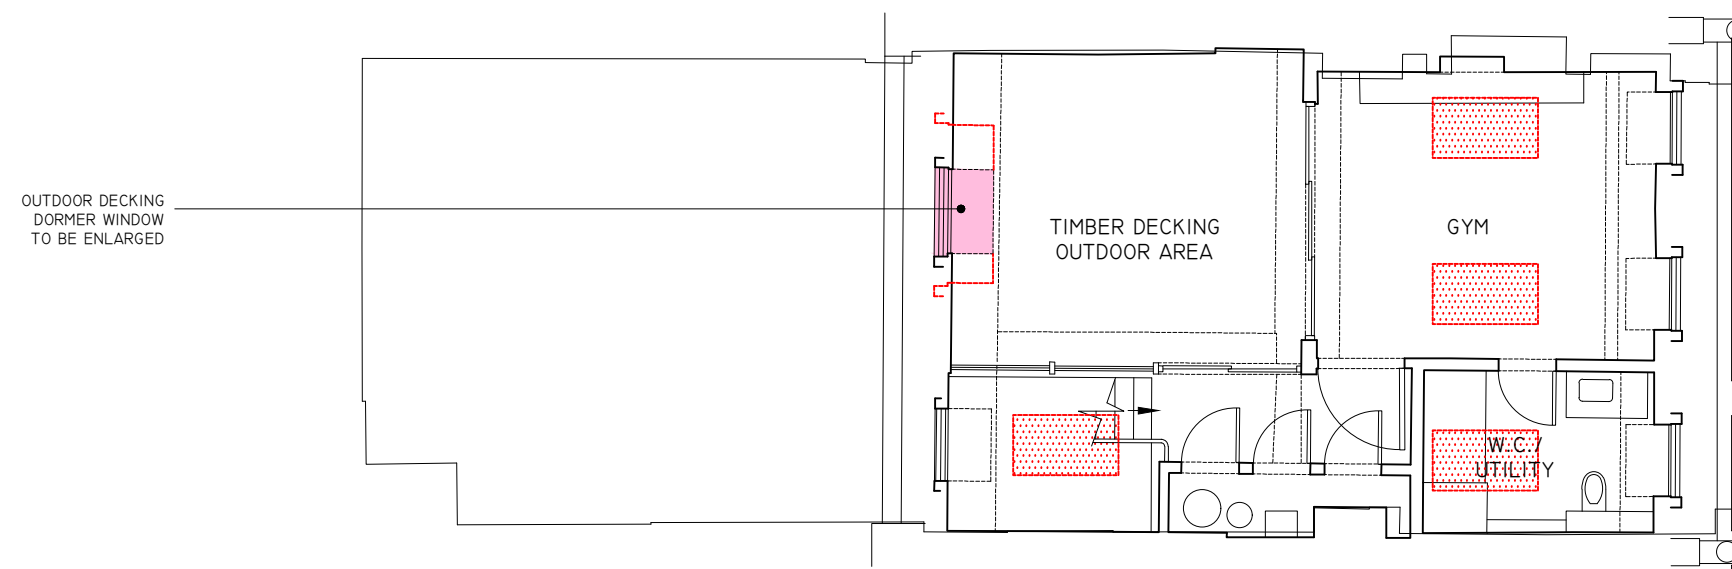

EXISTING FOURTH FLOOR PLAN

1:100 @A3

103 EXISTING THIRD AND FOURTH FLOOR PLAN
1:100 @A3



0 1 2 3 4 5
SCALE: 1:100

[illegible]