


Green Roofing fall

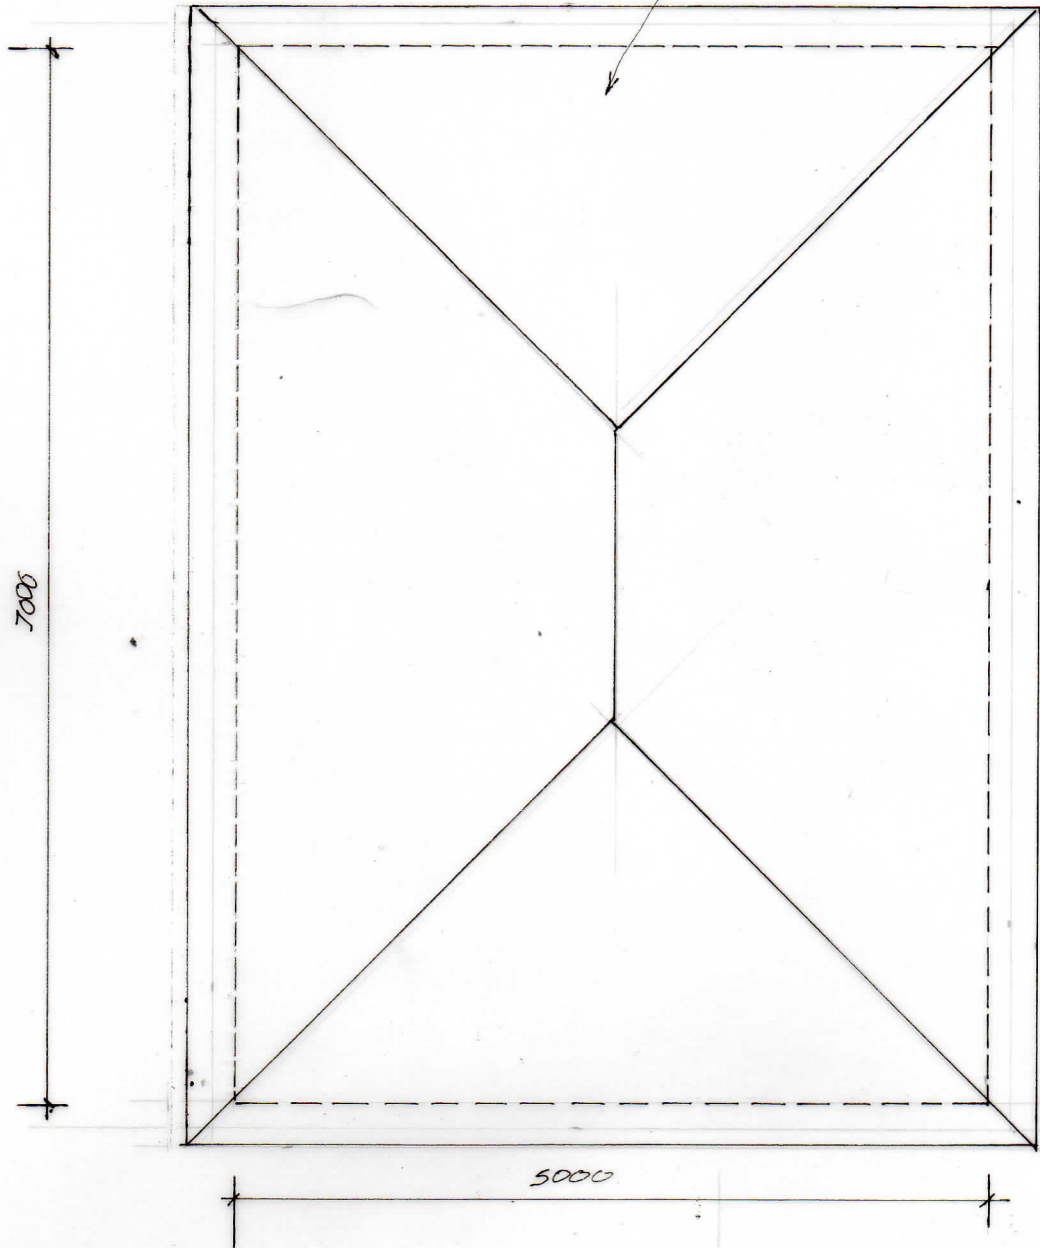

Picked Piece, Bryants Bottom R  
Great Missenden, Bucks  
HP16 9RN

Household Shed

Roof Plan

DATE	REVISION	FAV.	DATE Aug 2020	SCALE 1:50	DRG No 20/08/3 rev.
------	----------	------	------------------	---------------	------------------------