




Note: Do not scale from this drawing.
All dimensions to be checked on site.

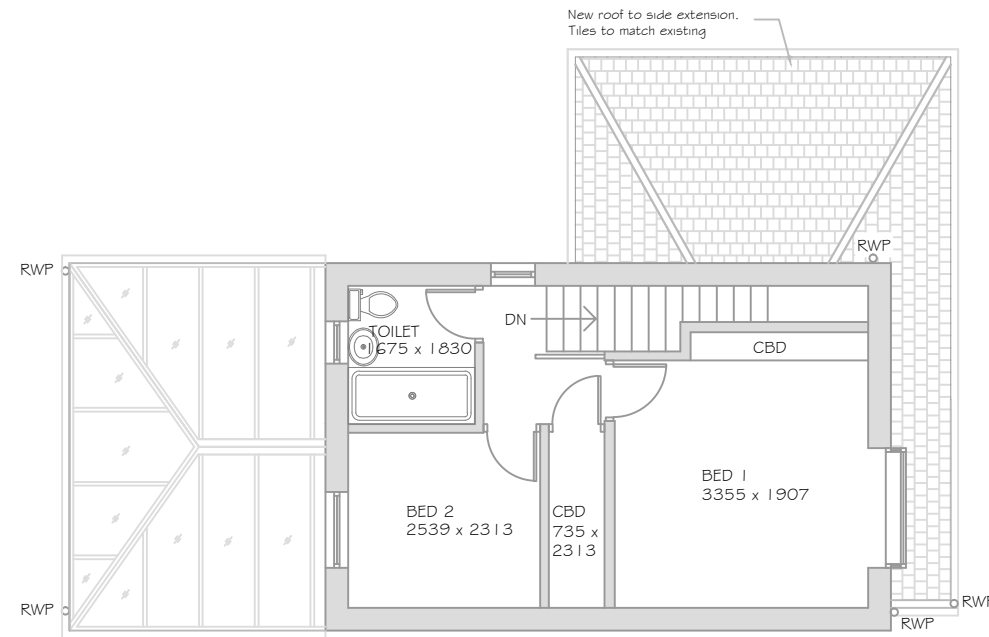

FIRST FLOOR PLAN
SCALE - 1:100

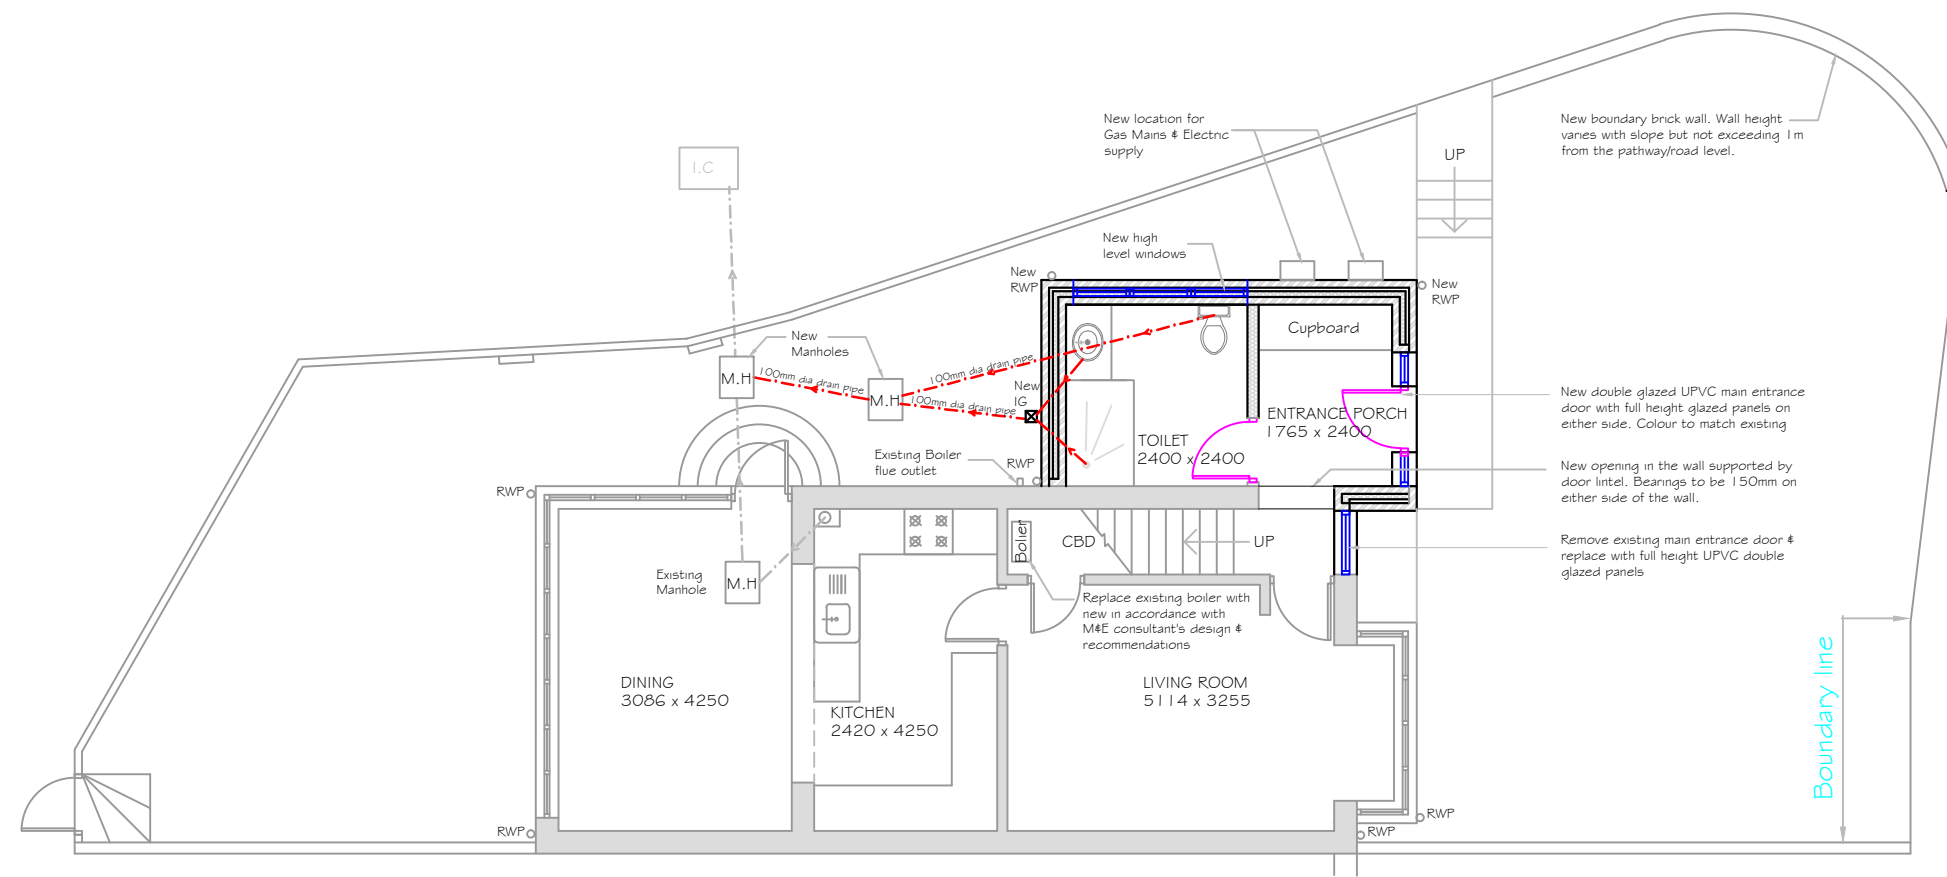

GROUND FLOOR PLAN
SCALE - 1:100

 

Client: Mr & Mrs Robinson	Project: Side Extension - 38 Locksgreen Crescent, Swindon SN25 3HR	Title: Proposed Floor Plans	Scale: 1:100 @ A3
		Drawn by: HSJ	Date: Apr 2021
			Drawing No.: FP-102
			Revision