


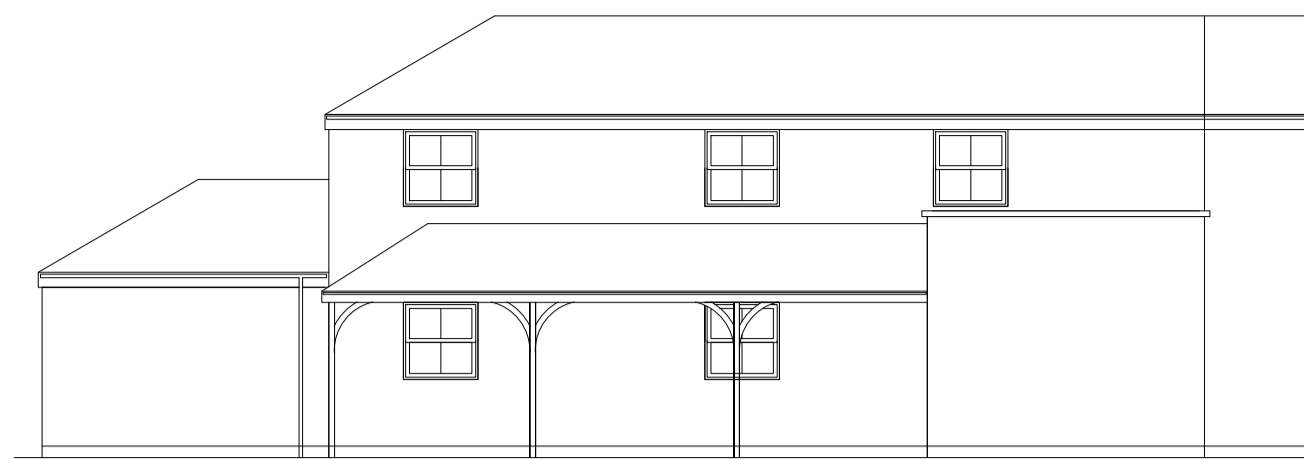


EXISTING NORTH ELEVATION




EXISTING WEST ELEVATION




PROPOSED NORTH ELEVATION

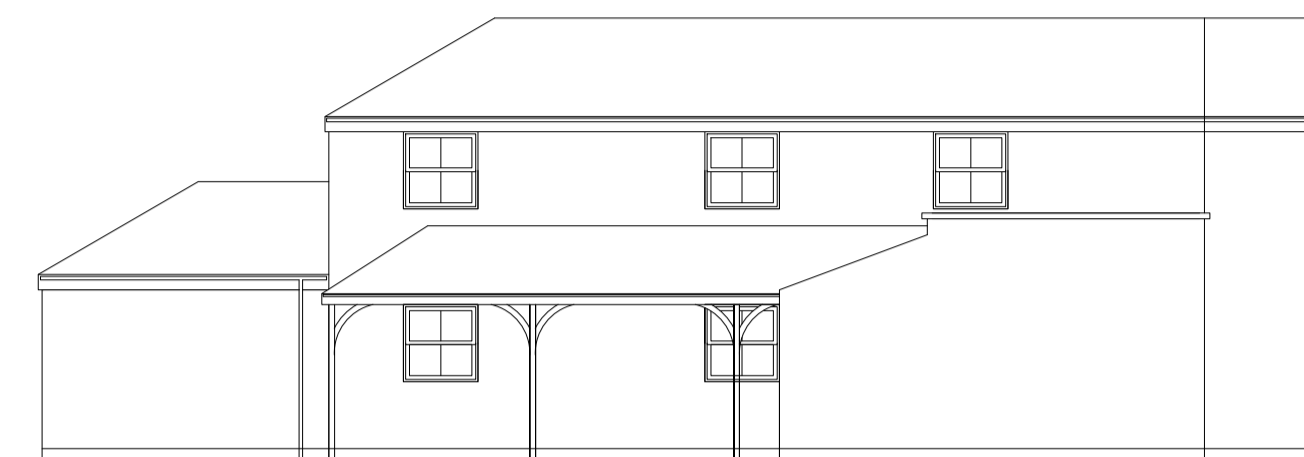


PROPOSED WEST ELEVATION

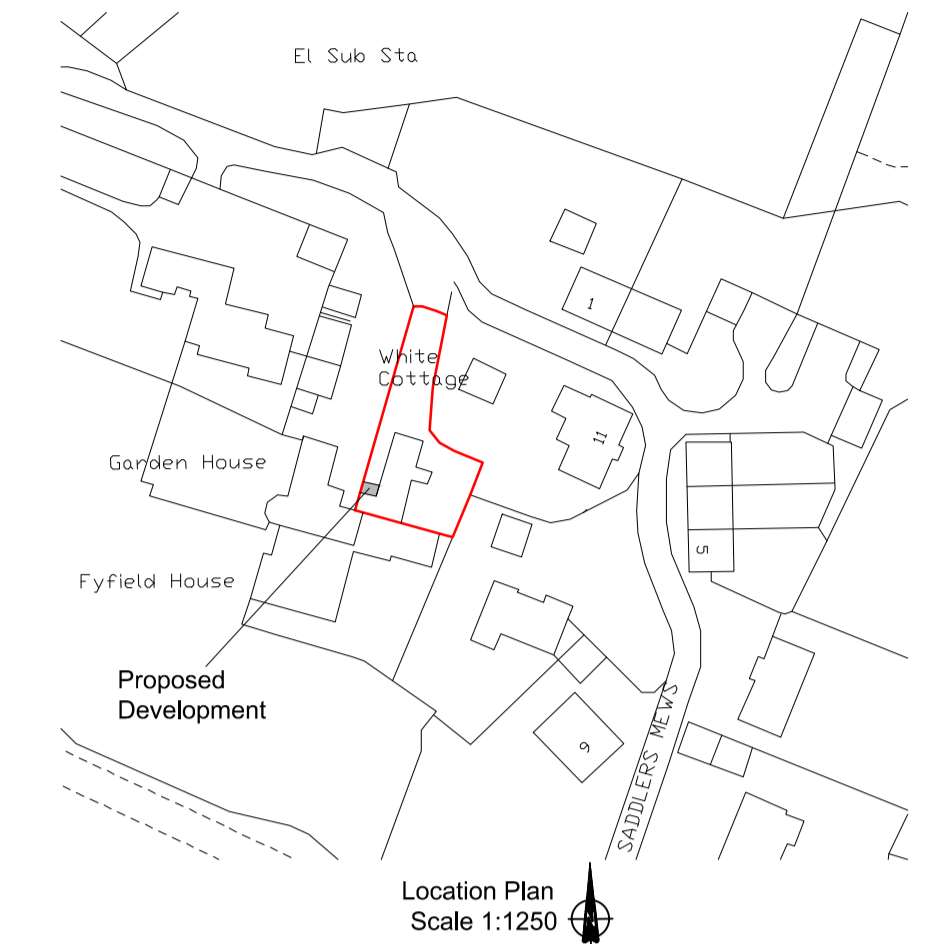


Location Plan
Scale 1:1250

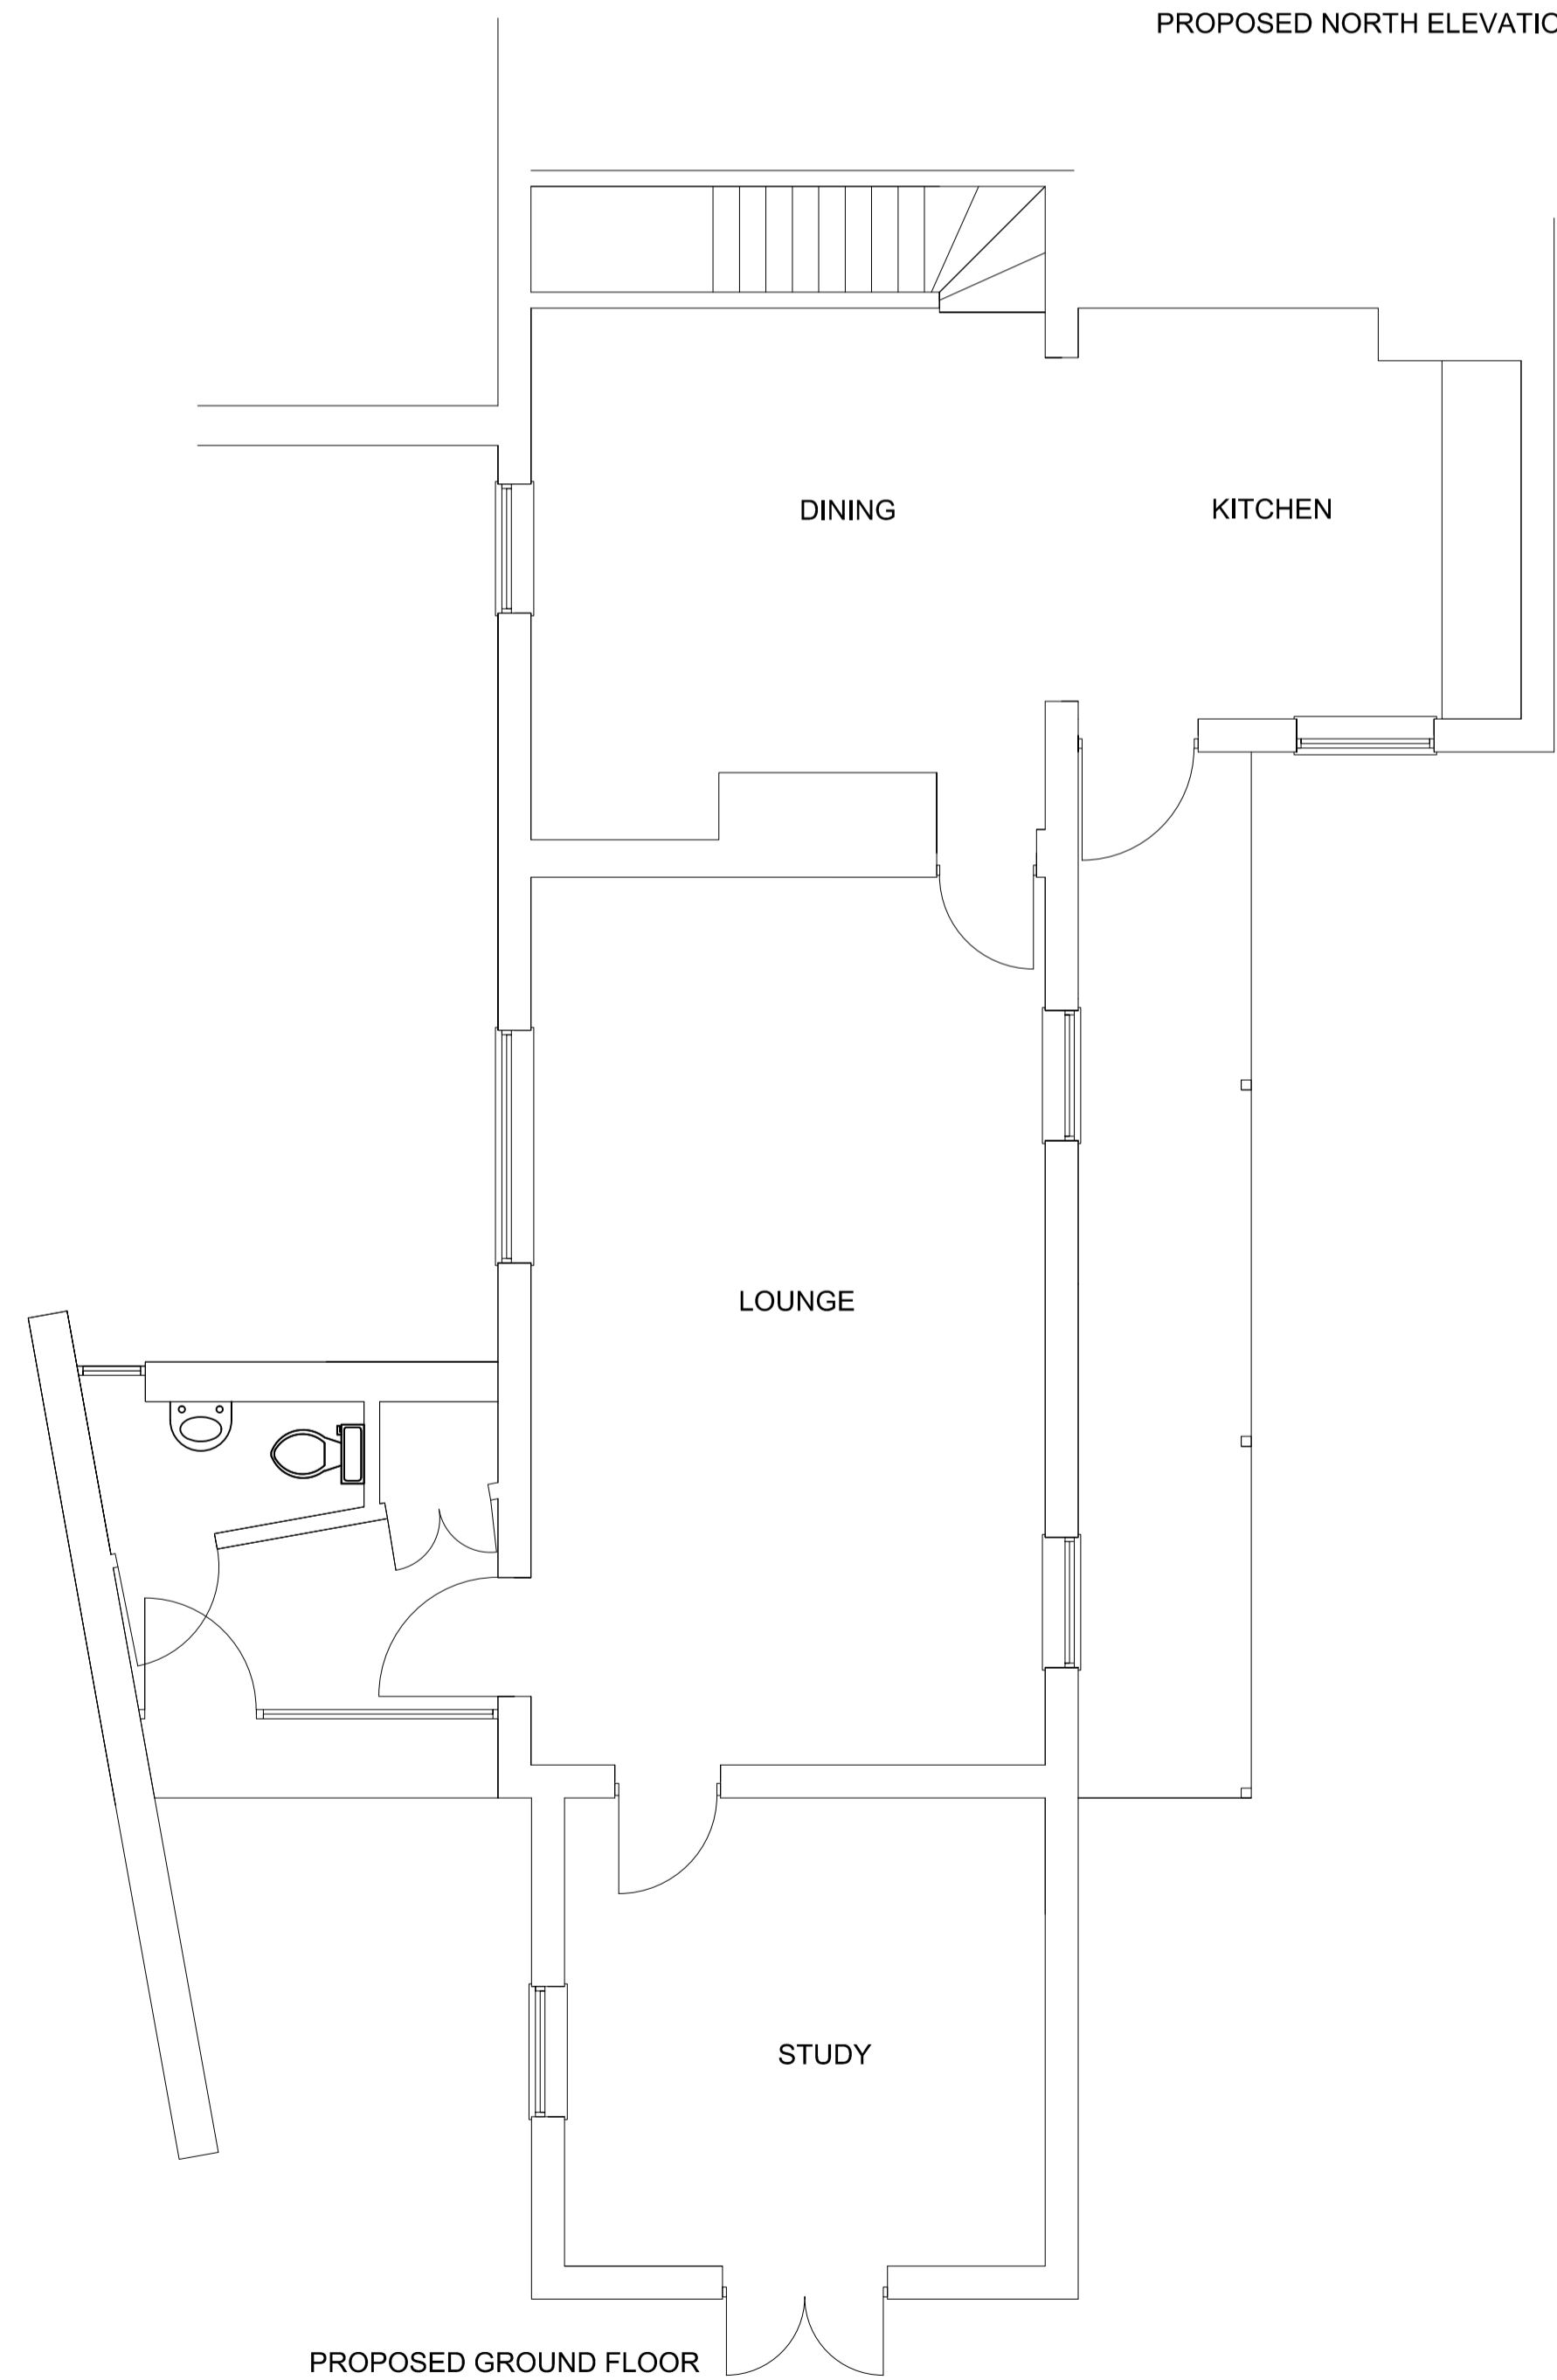

PROPOSED GROUND FLOOR

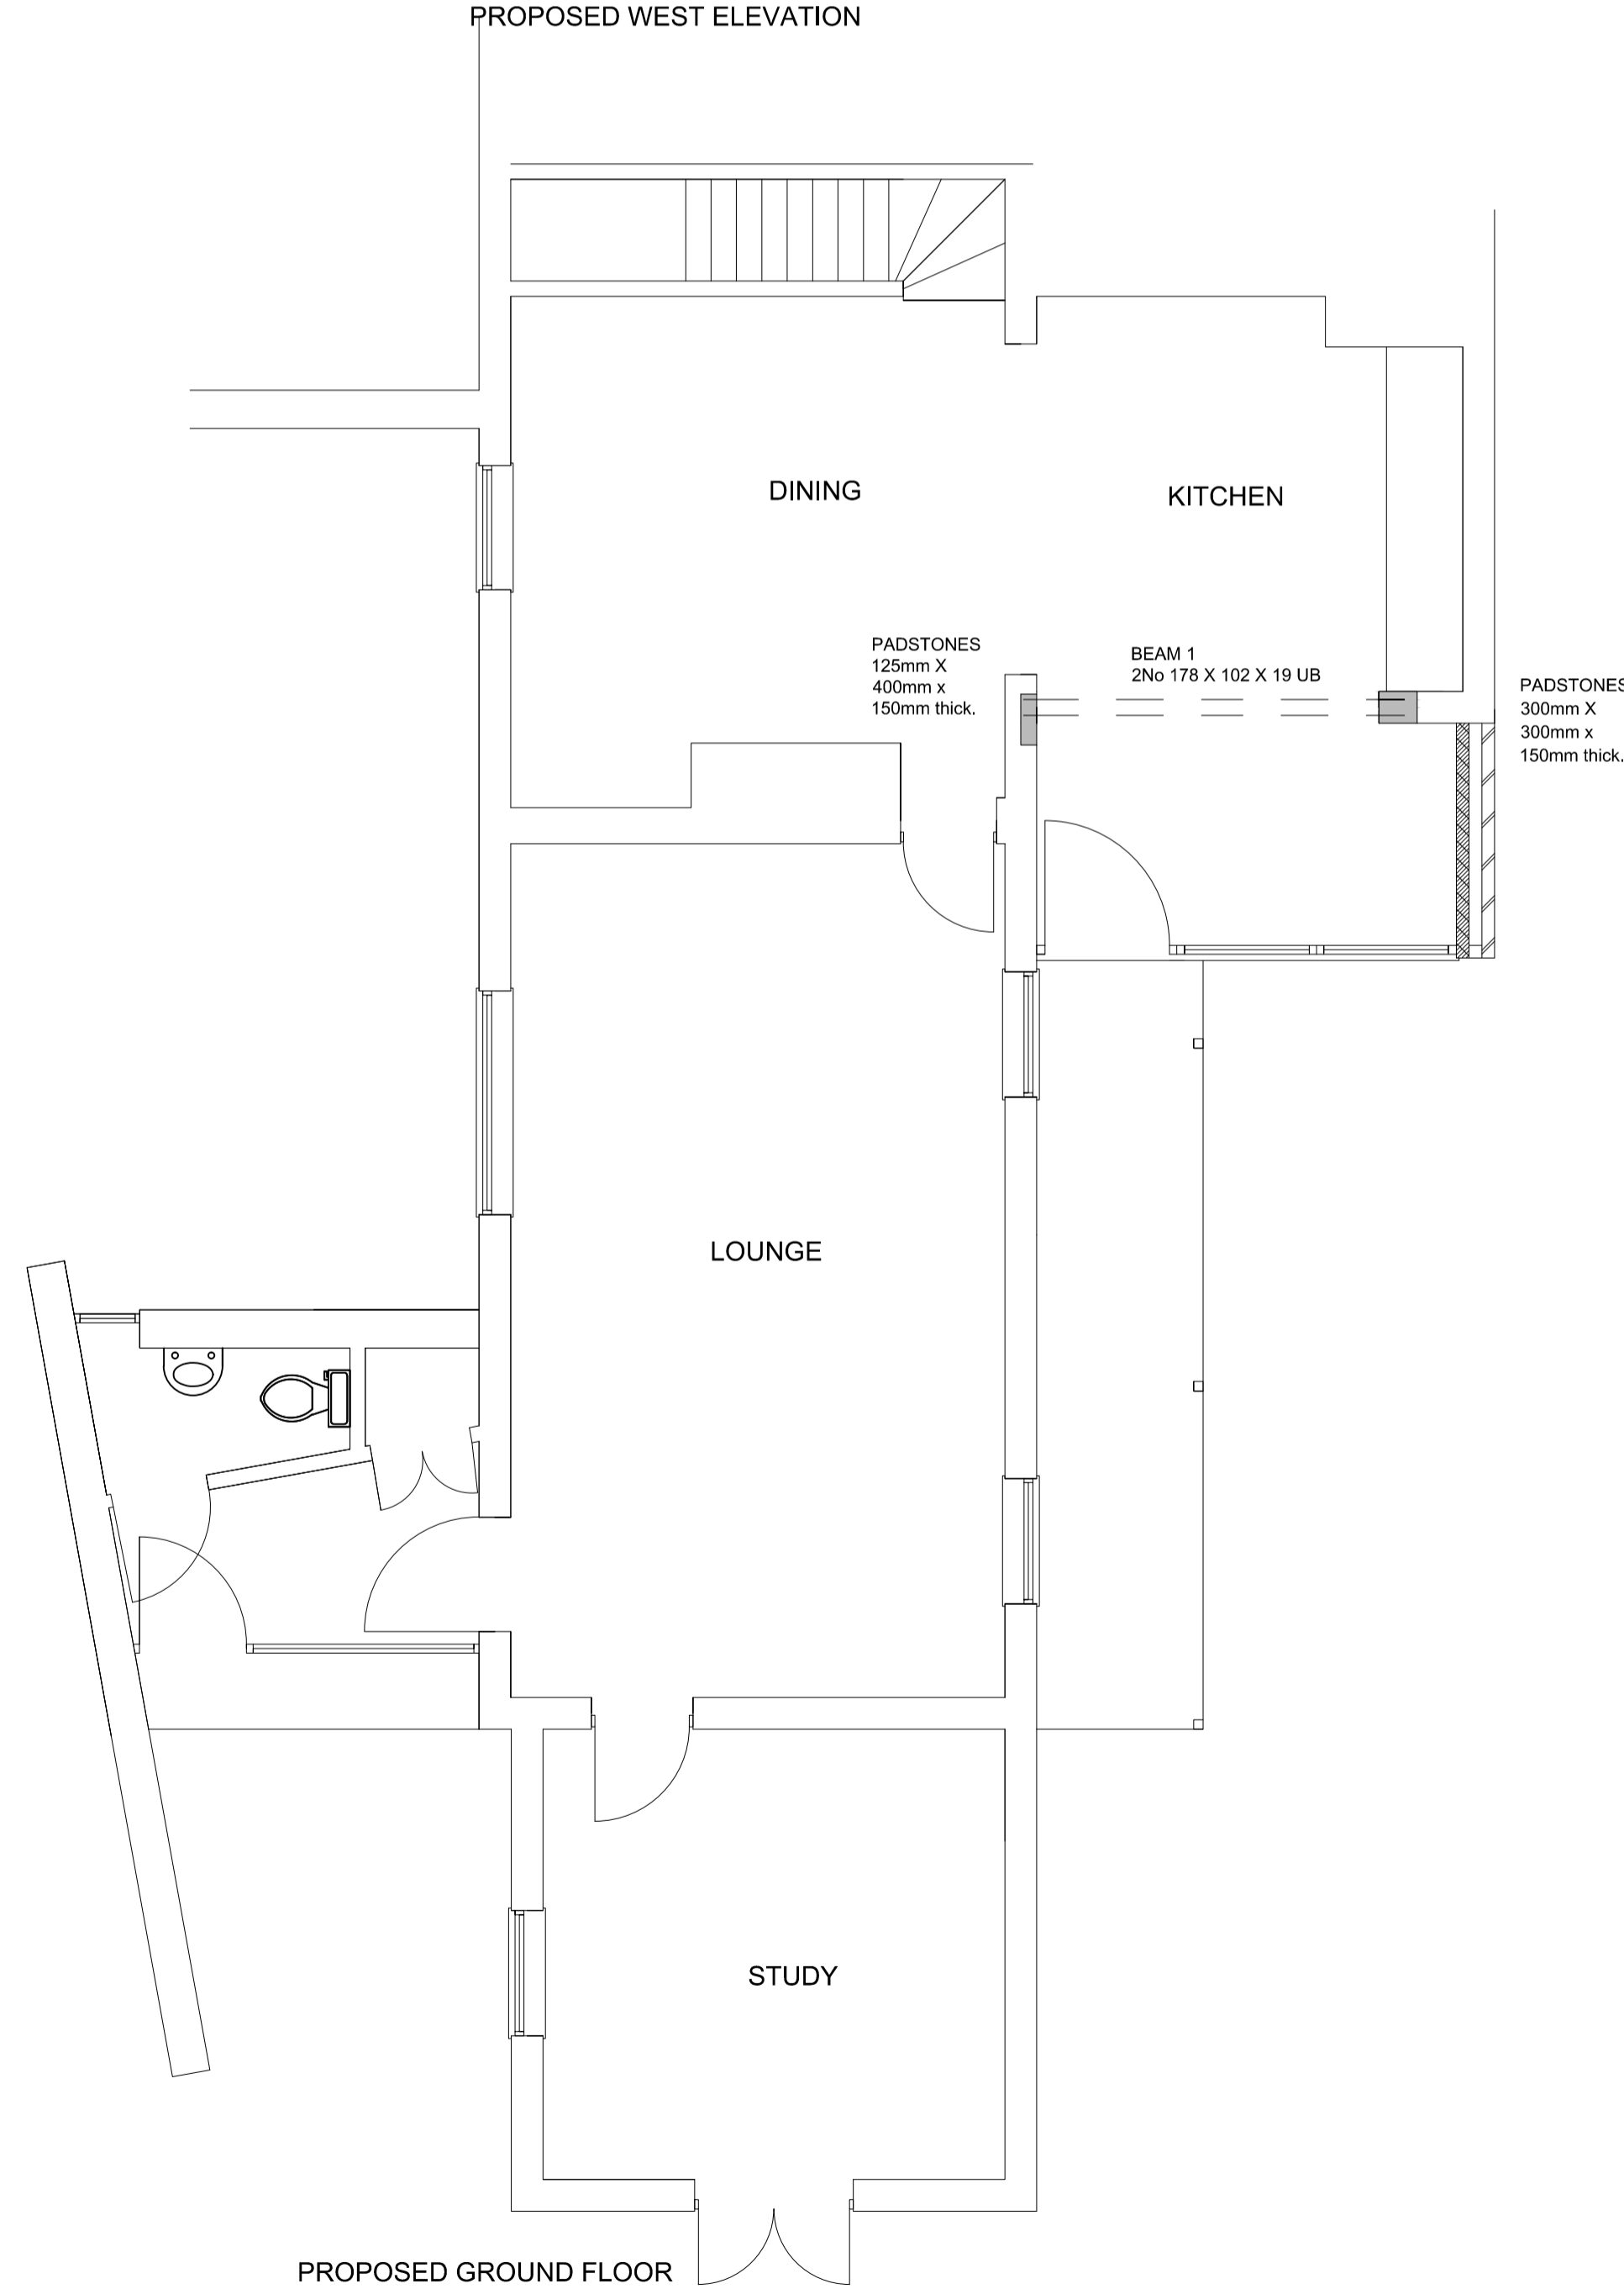


PROPOSED GROUND FLOOR

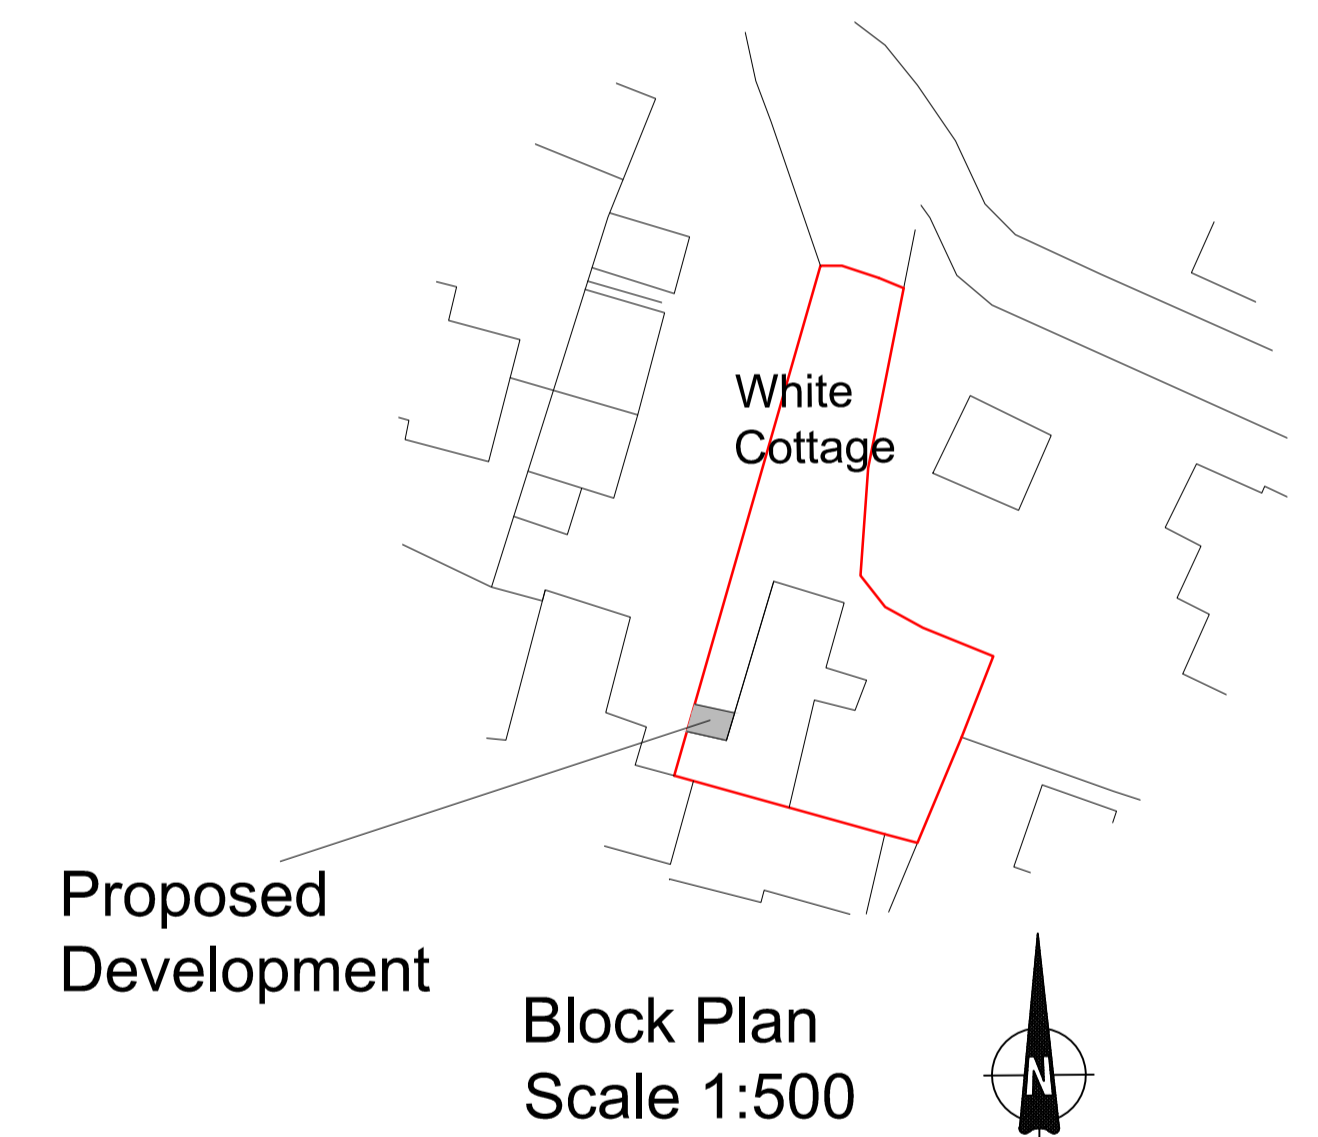

Proposed Development

Block Plan
Scale 1:500

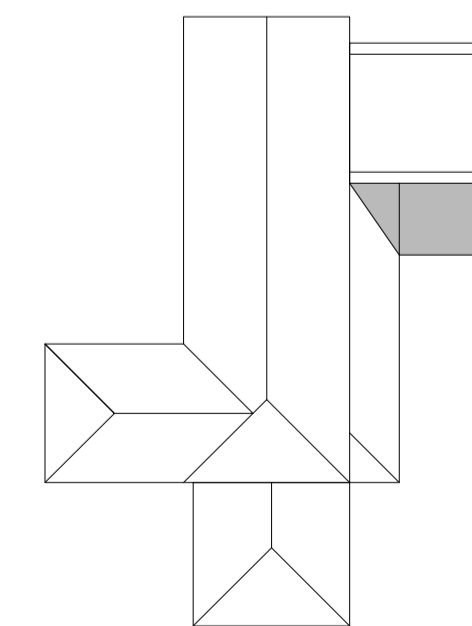

Roof Plan
Scale 1:200

client	Belinda Dix		
SITE ADDRESS	White Cottage Sadlers Mews Fyfield SP11 8EP		
PROJECT	Proposed Extension.		
Drawn by	Phil Rand	Drawing No	01
Scales	1:500 1:100 1:50	Date	8th June 2021

Phil Rand
Cherry Tree House
Clardon Lane
Purton,
Wiltshire
SN5 4HN
TEL 01793 771128

RAND PLANNING
CONSULTANCY LTD

8

7

6

5

4

3

2

1

USED IN

D

C

B

A