


Side Elevation  
**PROPOSED ELEVATIONS** 1:50

Front Elevation

Side Elevation

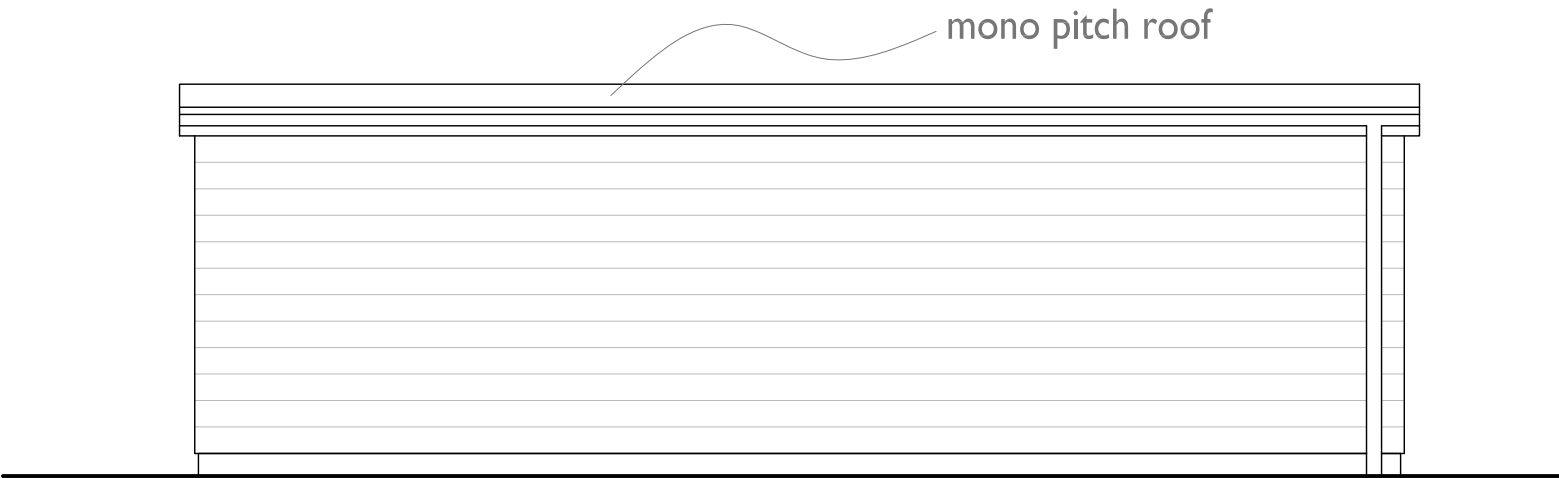


Rear Elevation




**PROPOSED PLAN** 1:50

**SITE PLAN** 1:500

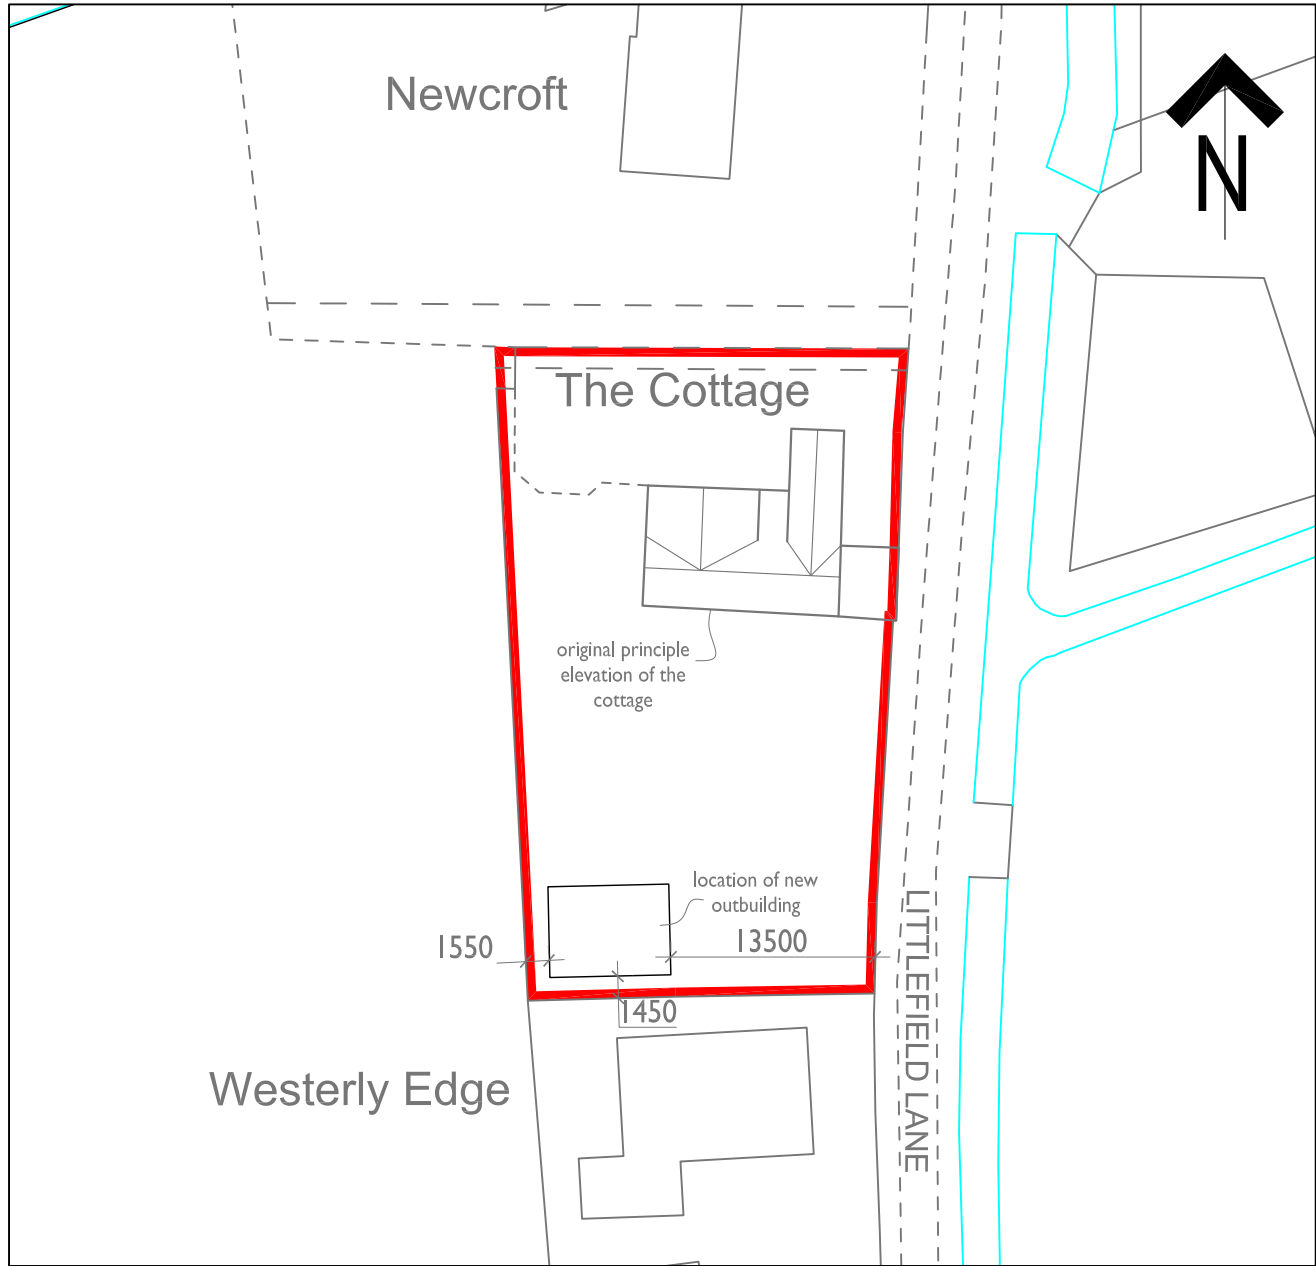

**SITE LOCATION PLAN** 1:1250

© Crown copyright 2021. Supplied by mapserve.co.uk a licensed Ordnance Survey partner number 100053143  
Reproduction in whole or part is prohibited without the prior permission of Ordnance Survey.

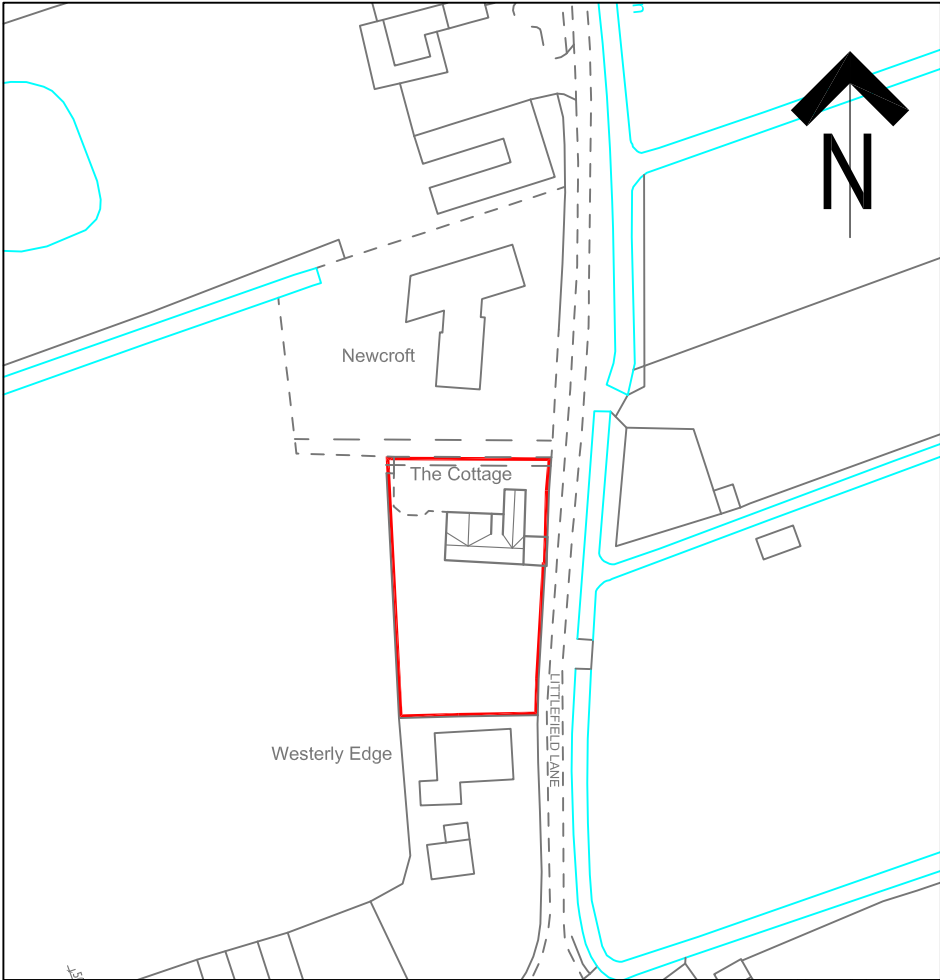

Architectural Design

Extensions & Loft Conversions

New Build House

Small Developments

From Design to Completion

nwp

BUILDING

DESIGN

client:

Mr David Sillitoe - The Cottage

Littlefield Lane, Marshchapel

project:

Proposed SS Outbuilding

..

drawing title:

Existing & Proposed

Plans & Elevations

drawn by:

NwP

drawing No:

260 2 003

date:

22.05.2021

scale:

As shown @ A2

rev:

7 Beck Lane, Bottesford

SCUNTHORPE

North Lincolnshire

DN16 3SE

M - 07732 823755

E - [neal@nwpbuildingdesign.co.uk](mailto:neal@nwpbuildingdesign.co.uk)

W - [www.nwpbuildingdesign.co.uk](http://www.nwpbuildingdesign.co.uk)