


55 Harlech Rd.  
Abbots Langley.

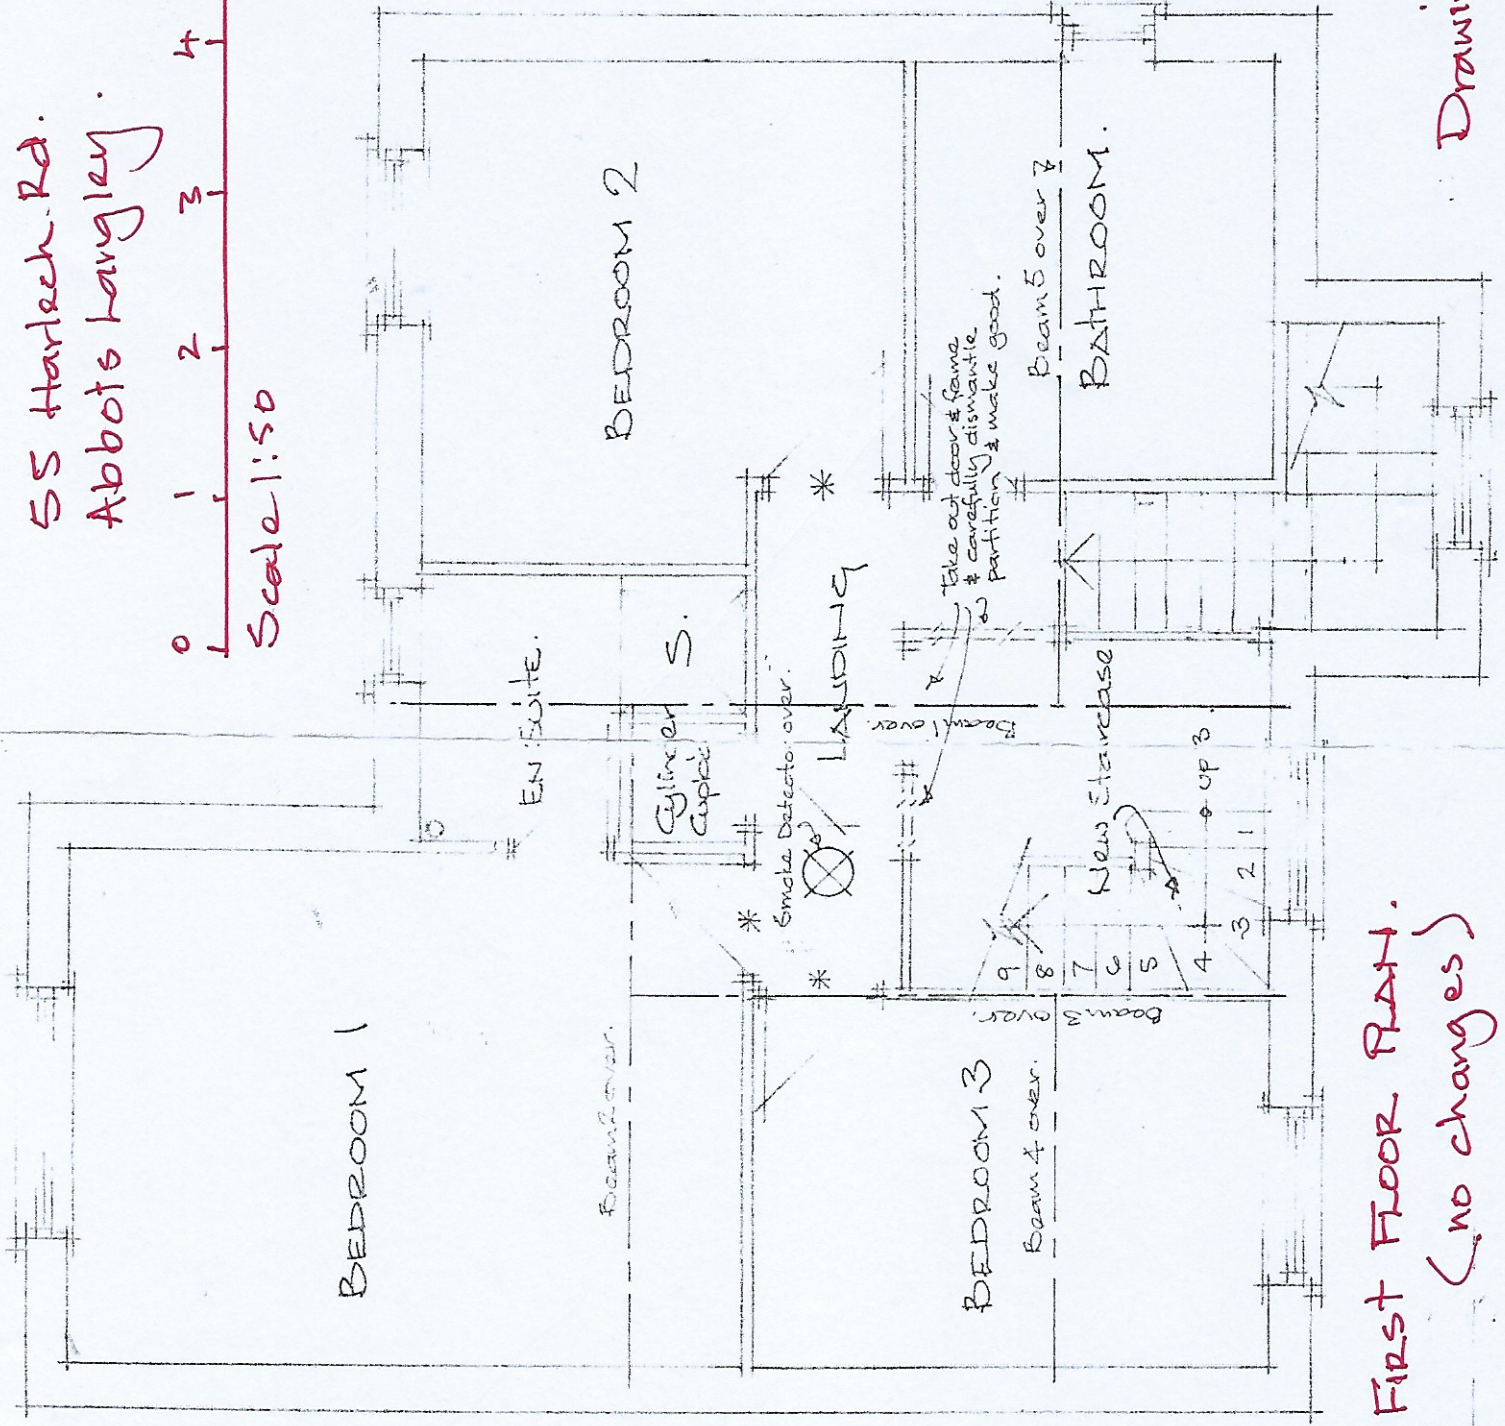

First Floor Plan.  
(no changes)

Drawing No AT2021/5



to be at  
line past  
distance

11 DOOR  
no for d  
x 19 19/4  
x 19 19/4  
x 12 19/4  
x 23 19/4  
x 23 19/4