




NOTES: Except for Planning Dept. purposes.
All dimensions must be checked on site and not scaled from this drawing.

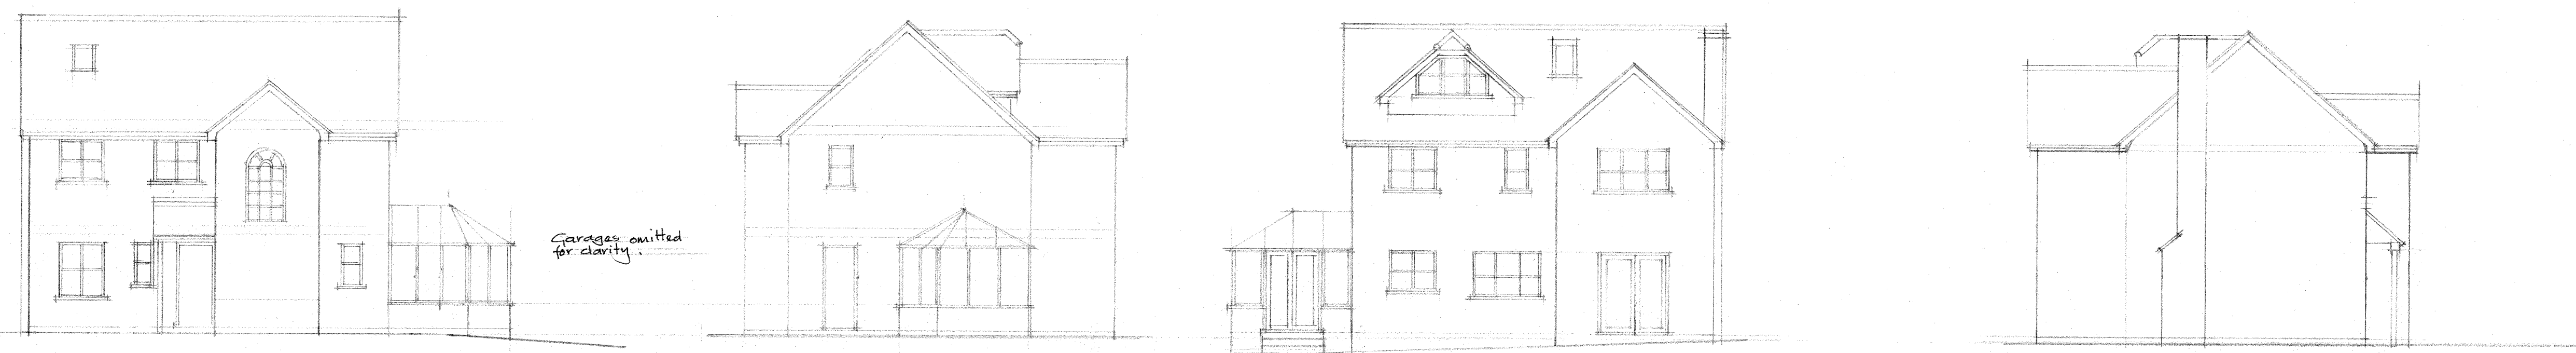

EXISTING FRONT ELEVATION (SW) 1:100 EXISTING SIDE ELEVATION (SE) EXISTING REAR ELEVATION (HE) EXISTING SIDE ELEVATION (NW)

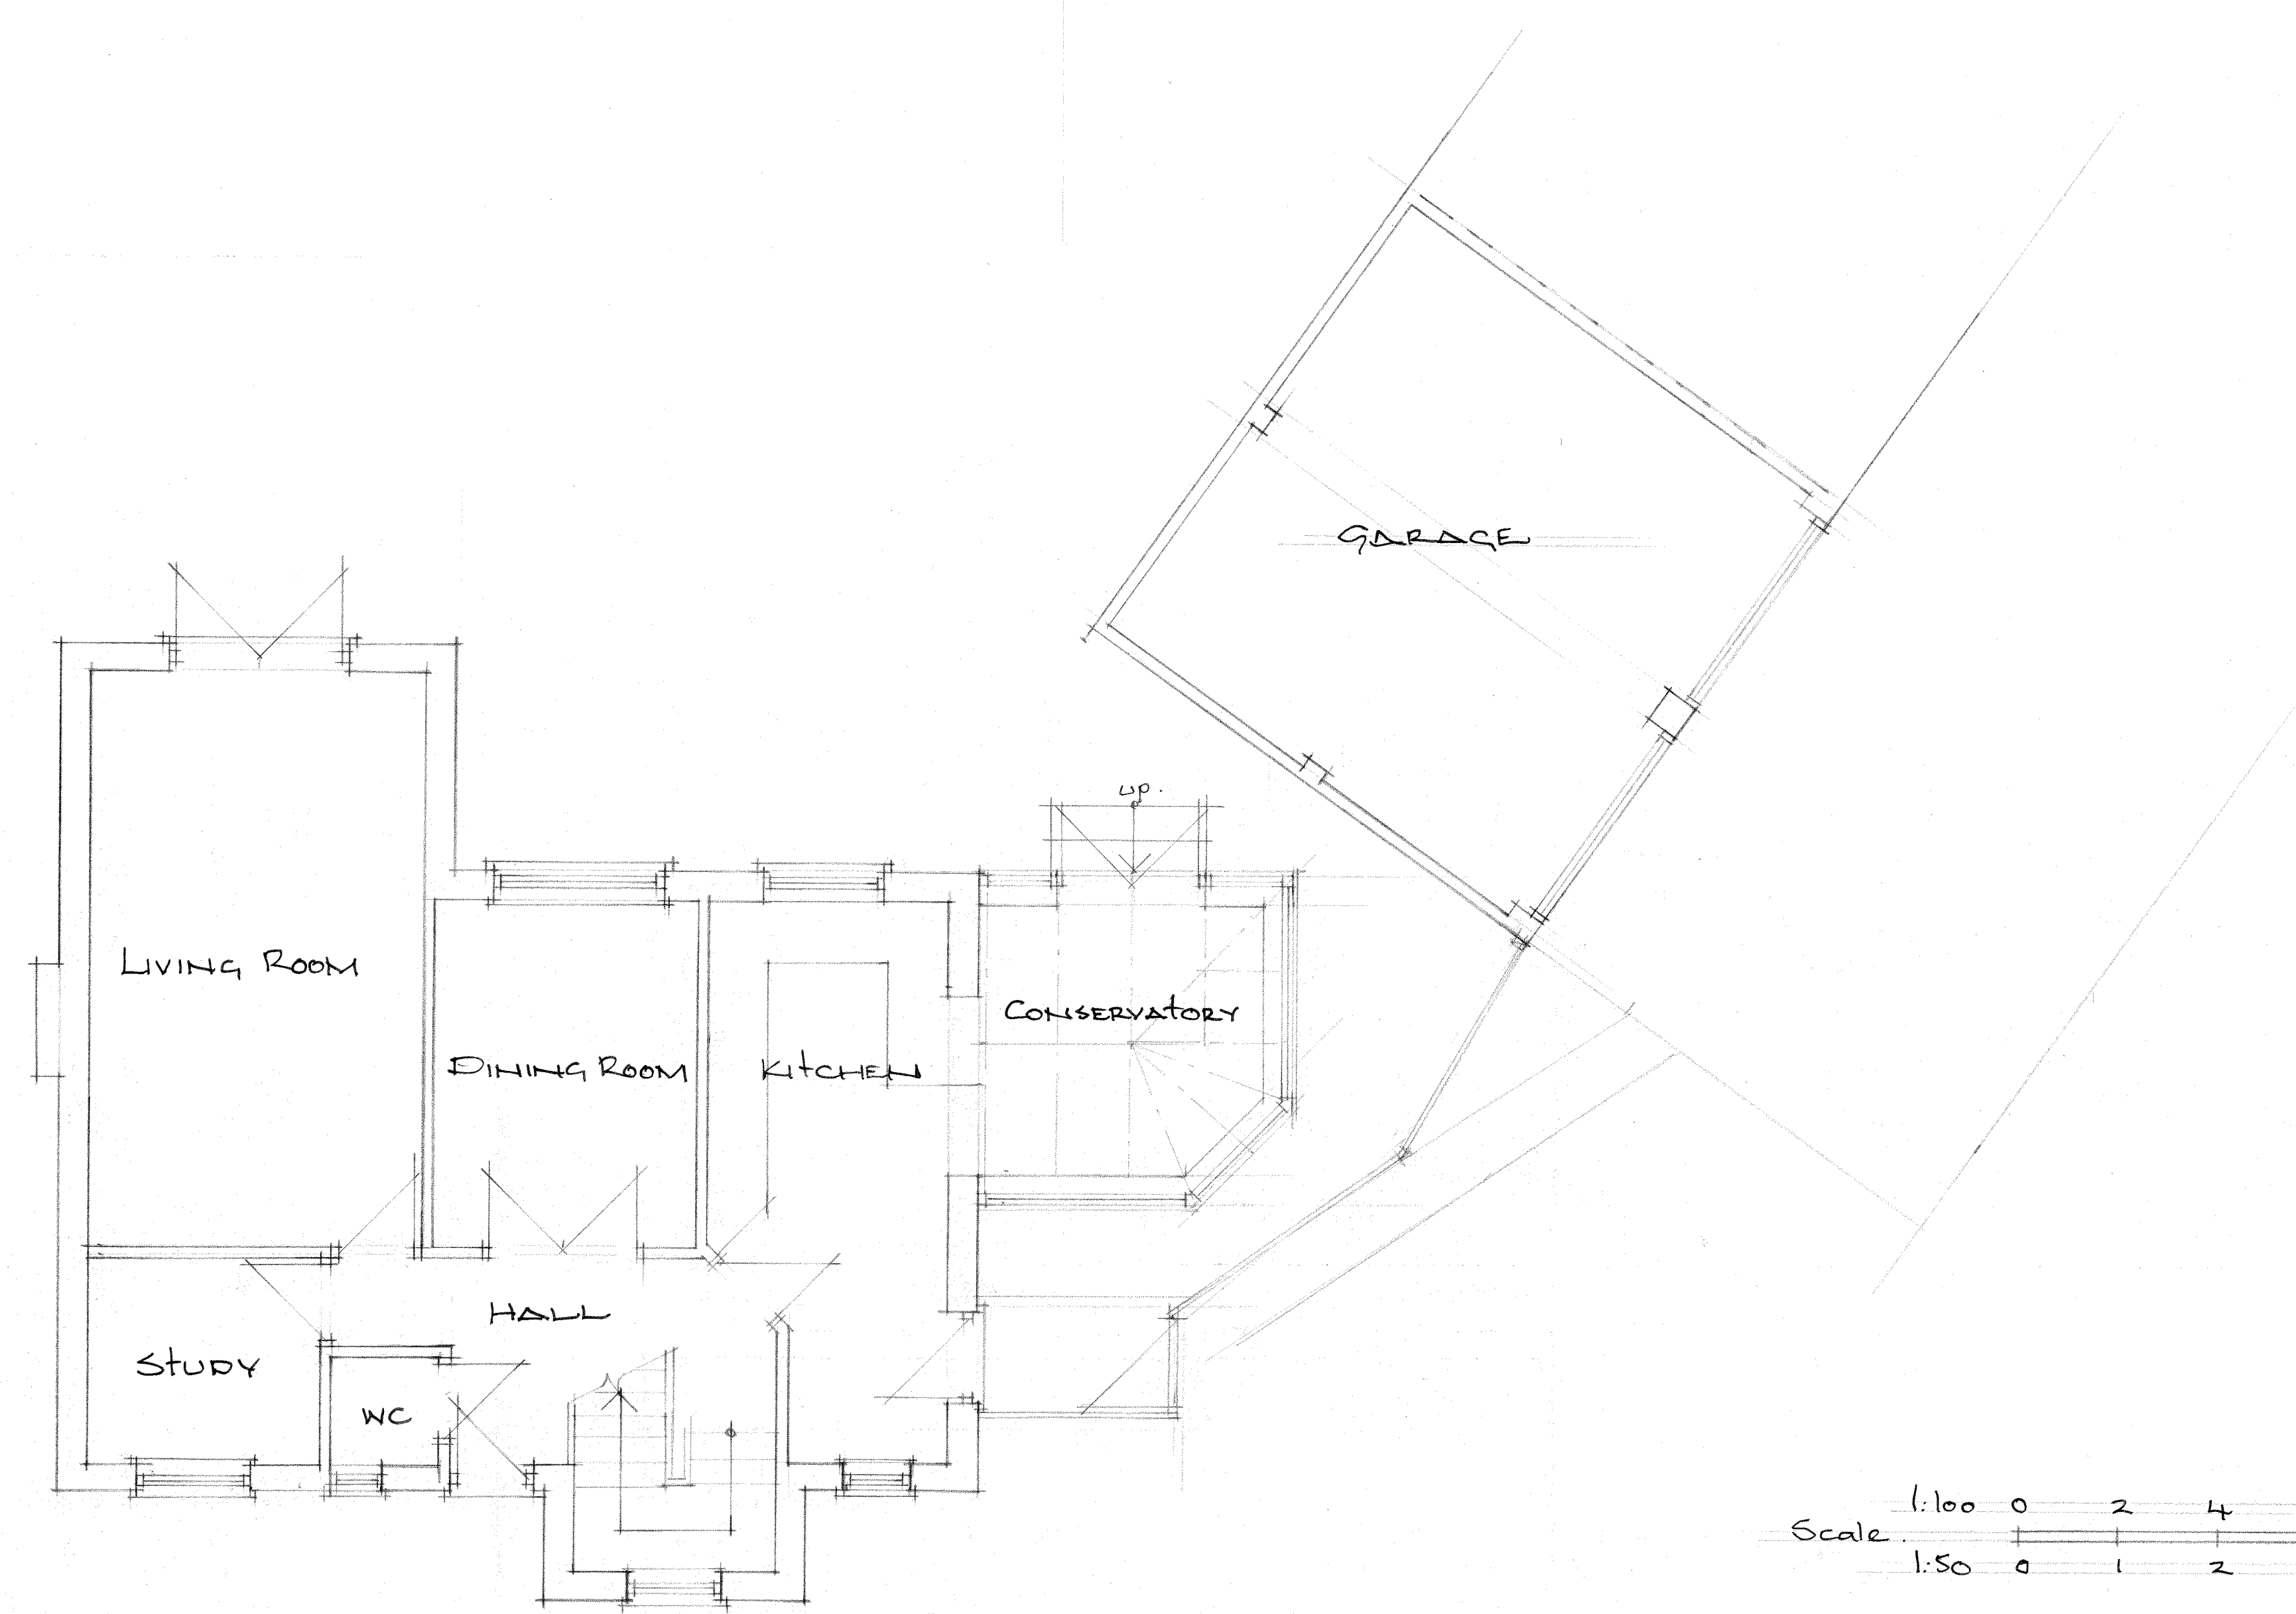

EXISTING GROUND FLOOR PLAN 1:50

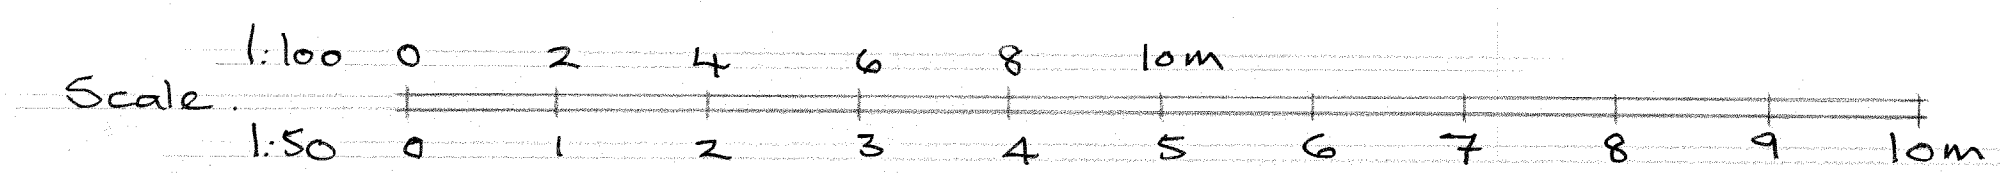

A	Date	Revisions

©copyright

JOHN EDGELL
Chartered Building Surveyor
Tel: 01727 836006
Mobile: 07831 283355
Email: mail@johnedgell.co.uk

John Edgell MICS
RICS

Job Title
DORMER ALTERATION
CONSERVATORY CONVERSION
& EXTENSION.
55 HARLECH ROAD
ABBOTS LANGLEY, HERTS.

Drawing Title
EXISTING PLANS
& ELEVATIONS.

Scale 1:50 & 1:100 at A1.

Date May 2021 Drawn by JE

Drg No. A7 2021/1 Rev.