
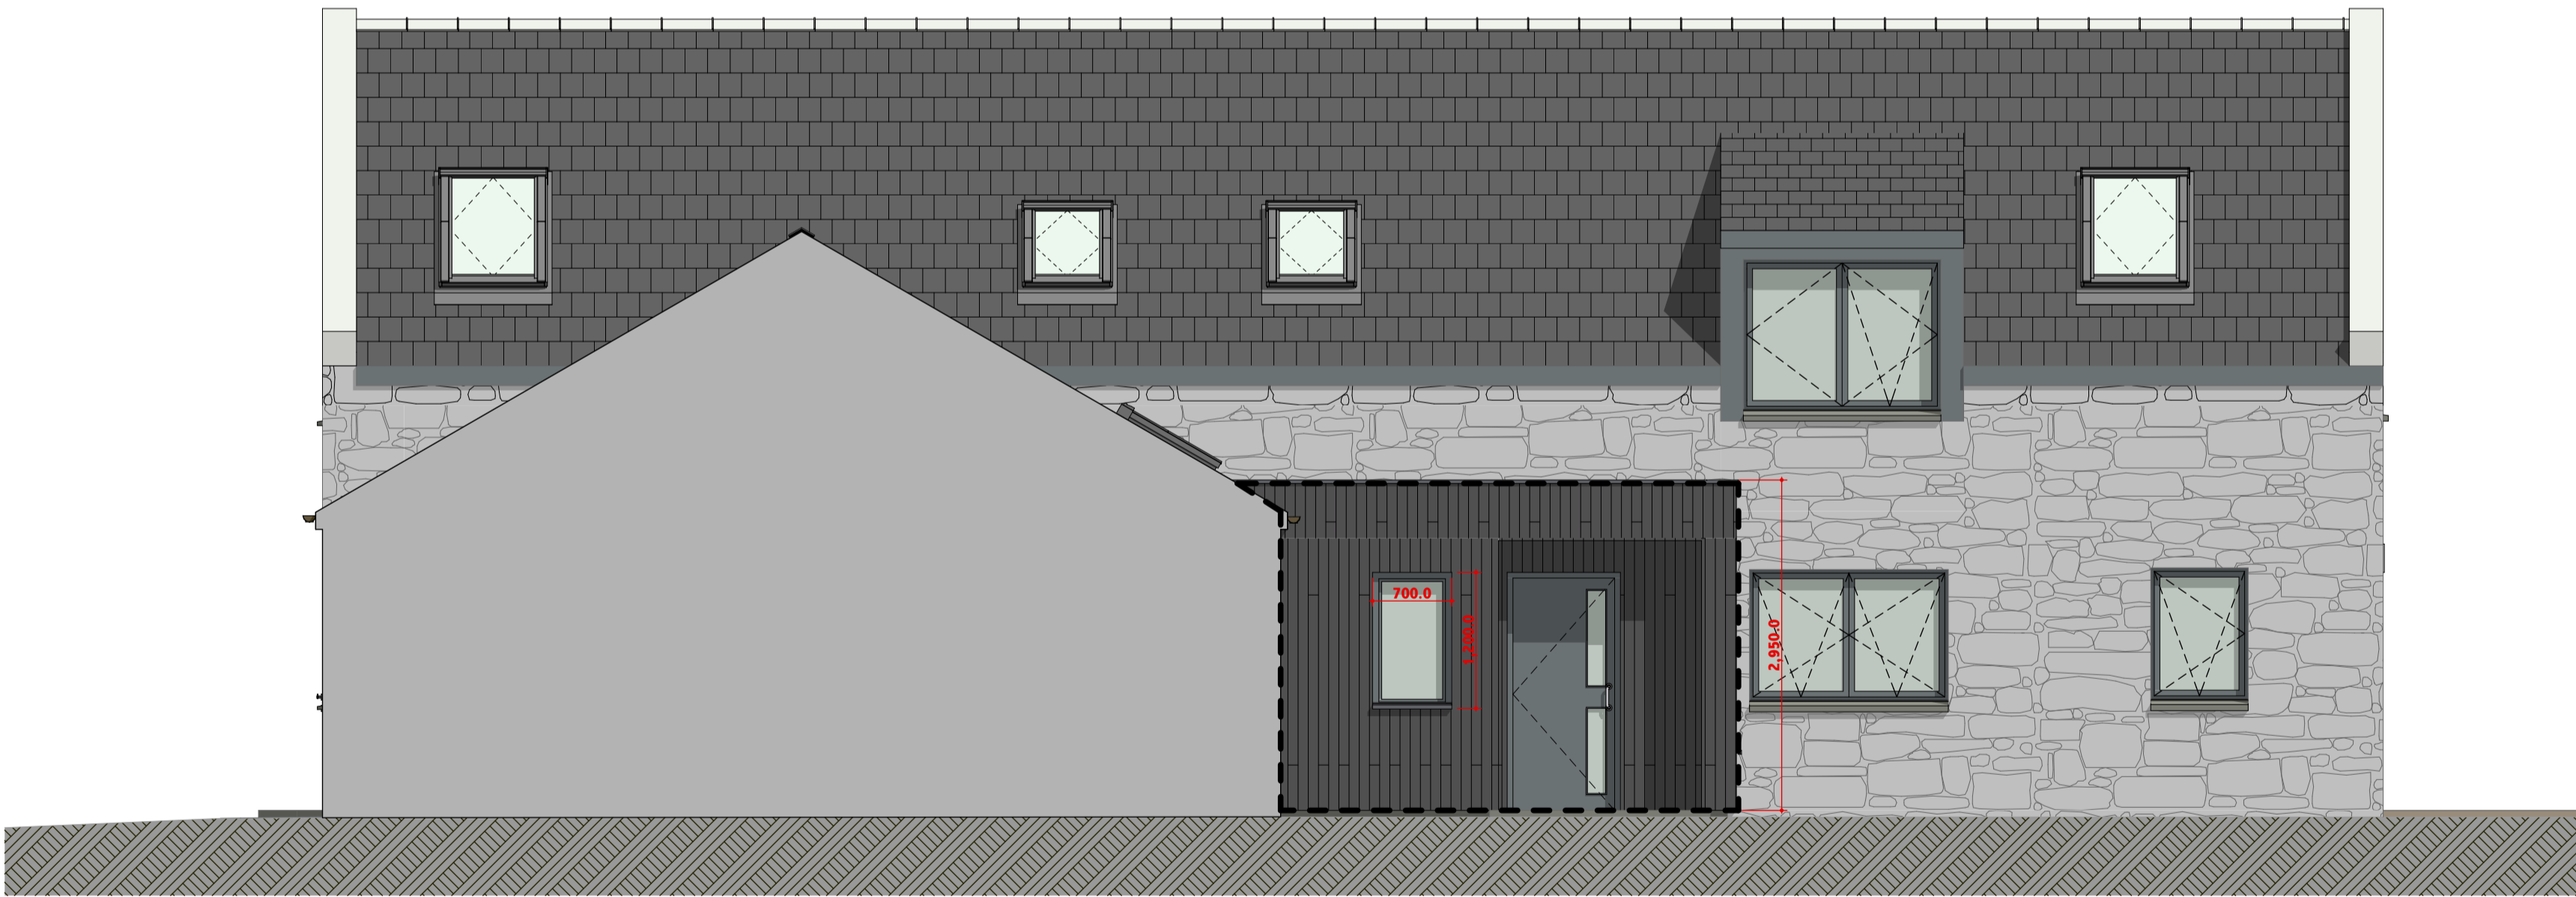



NORTH ELEVATION
PLANNING

SCALE
1:50

 

EAST ELEVATION
PLANNING

SCALE
1:50

 

NOTES

1. Do not scale off this drawing.
2. All dimensions are in millimetres unless otherwise stated.
3. This drawing is to be read in conjunction with all relevant MAC Architects, civil/structural, and services engineer's drawings and specifications.
4. Contractor to check all dimensions on site prior to commencement of works on site and any discrepancies to be notified to MAC Architects / Client.

WALL:
BLACK MARLEY CEDRAL CLICK VERTICAL LAY CLADDING
SMOOTH CEMENT BASECOURSE
GREY WINDOWS + DOORS

ROOF:
GREY SINGLE PLY ROOF MEMBRANE TO FLAT ROOF
BLACK UPVC RAINWATER GOODS



Rev.	Drn.	Chk.	Apd.	Date	Description
------	------	------	------	------	-------------

DWELLING ALTERATIONS + ENTRANCE EXTENSION

Mr + Mrs Duxford
2 Tillybin Steadings
Kintore
Aberdeenshire
AB51 0YB
Drawing Title
PROPOSED ELEVATIONS
Issue Status
PLANNING APPLICATION

Scale at A1	Date First Issue	Drawn	Checked	Approved	Job No.	Drawing No.	Rev.
AS NOTED	19.05.2021	BM	EM	JC	485	485(GA)004	

MAC
architects
24 Oldmeldrum Road
Newmachar
Aberdeen
AB21 0PJ

01651 862688
info@mac-architects.co.uk
www.mac-architects.co.uk

MAC Architects Limited