




SOUTH ELEVATION

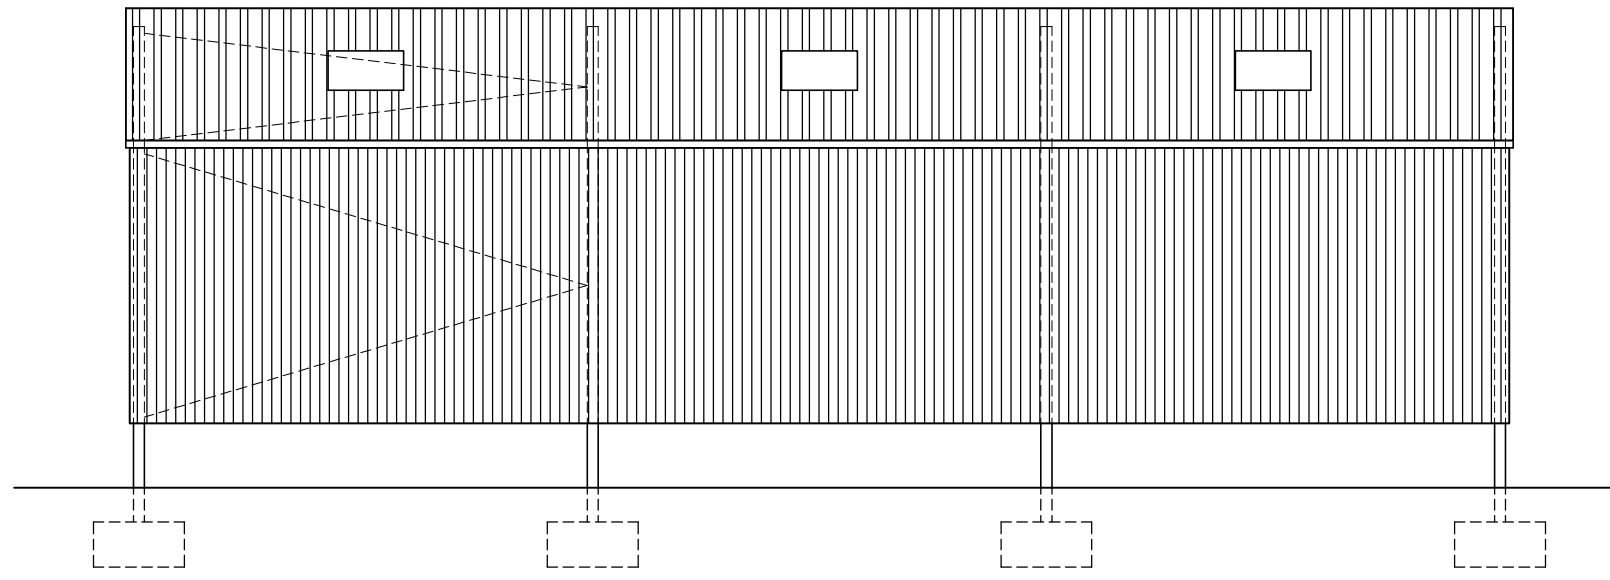


EAST ELEVATION

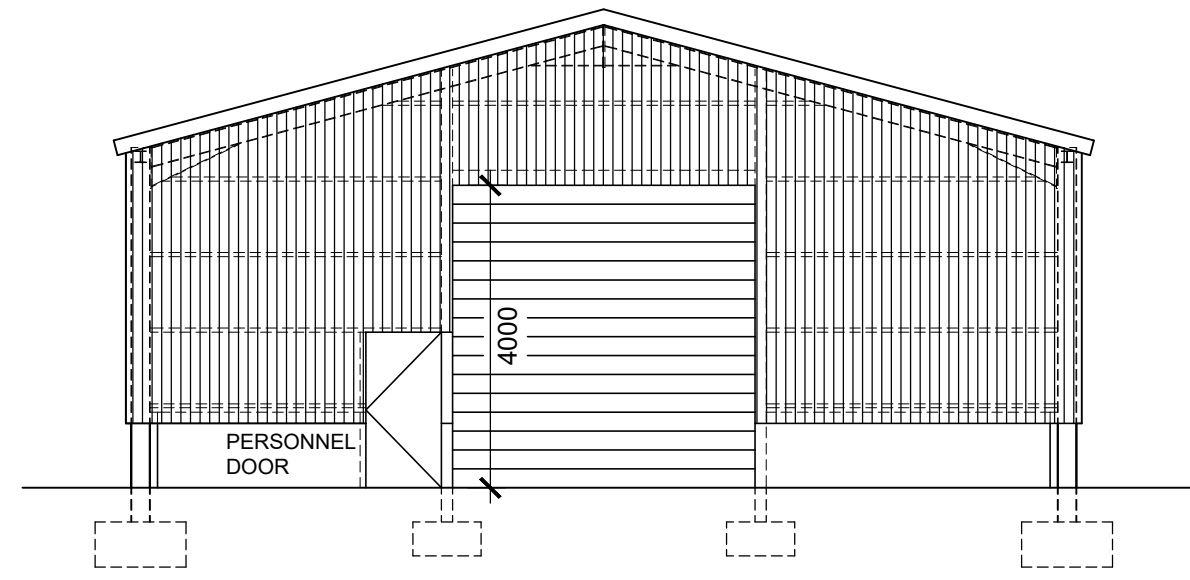

NORTH ELEVATION

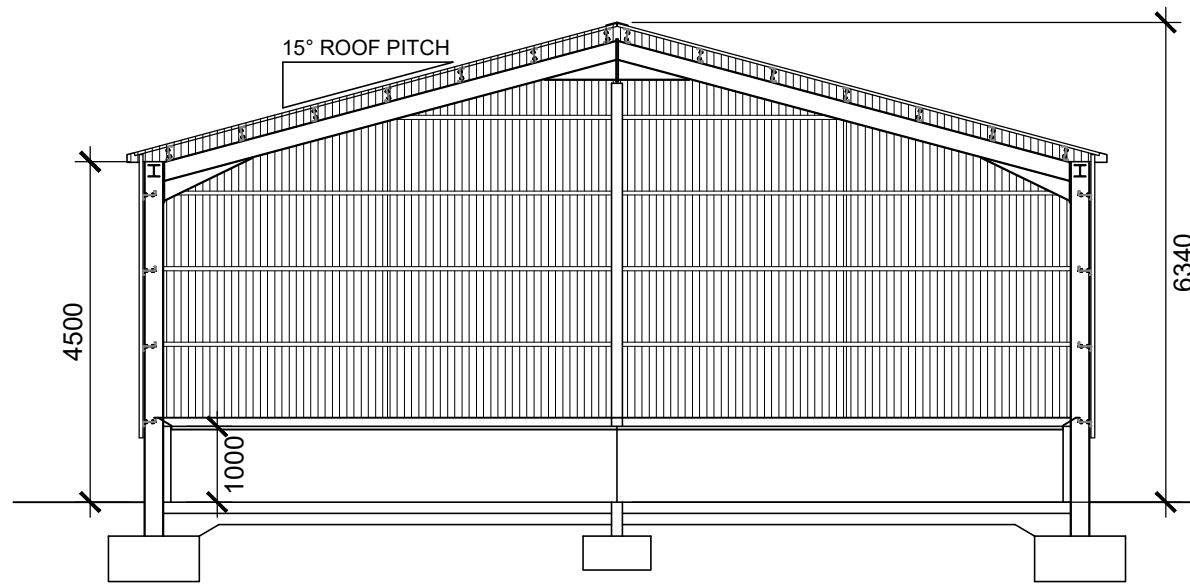


SECTION

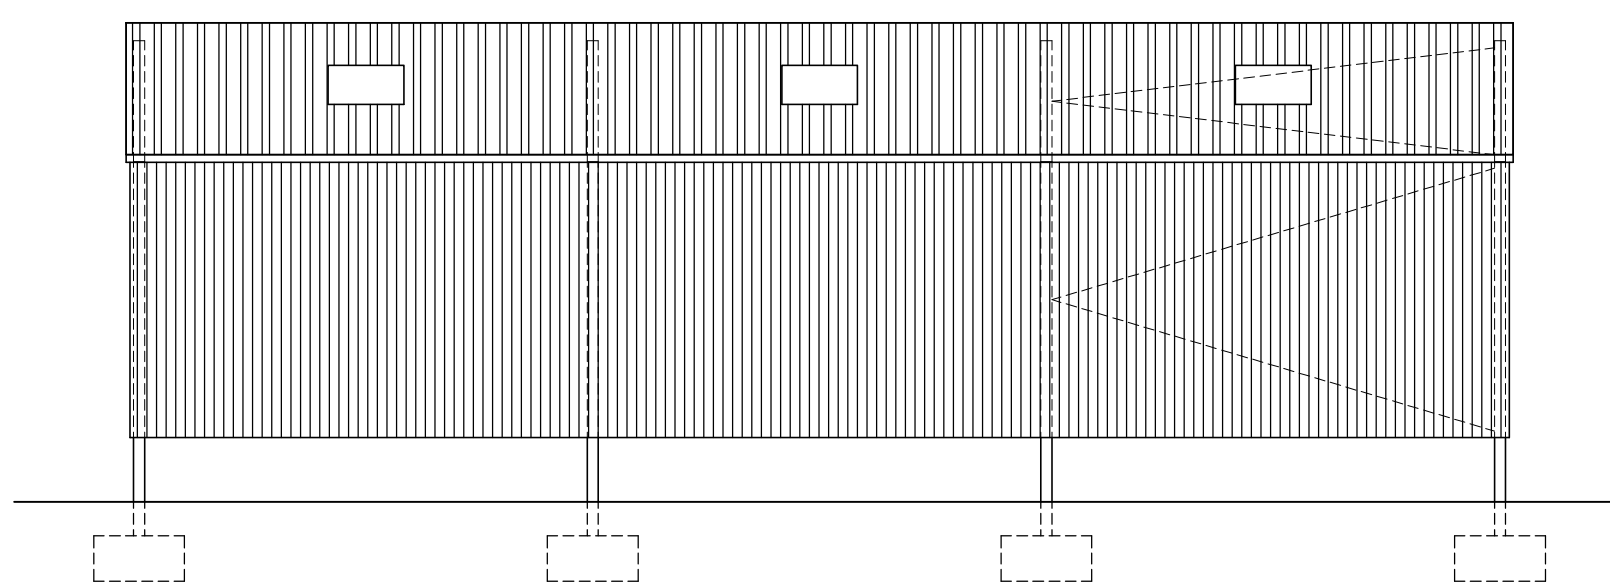


WEST ELEVATION


- CONCSTRUCTION MATERIALS
- ROOF FOREST GREEN ANTI-CONDENSATION BOX PROFILE STEEL ROOF SHEETS C/W MATCHING BARGE, VERGE AND RIDGE FLASHINGS.
- HIGH LEVEL WALLS FOREST GREEN BOX PROFILE STEEL SHEETING C/W MATCHING CORNER FLASHINGS.
- LOW LEVEL WALLS 100mm THK PRECAST CONCRETE WALL PANELS TO A HEIGHT OF 1000mm ABOVE FLOOR LEVEL.
- RAINWATER GOODS GALVANISED STEEL FOLDED BOX GUTTER C/W 1No 110mmØ DOWNPIPE EACH SIDE.
- STEEL SECTION SIZES TO BE CONFIRMED BY STRUCTURAL ENGINEER.

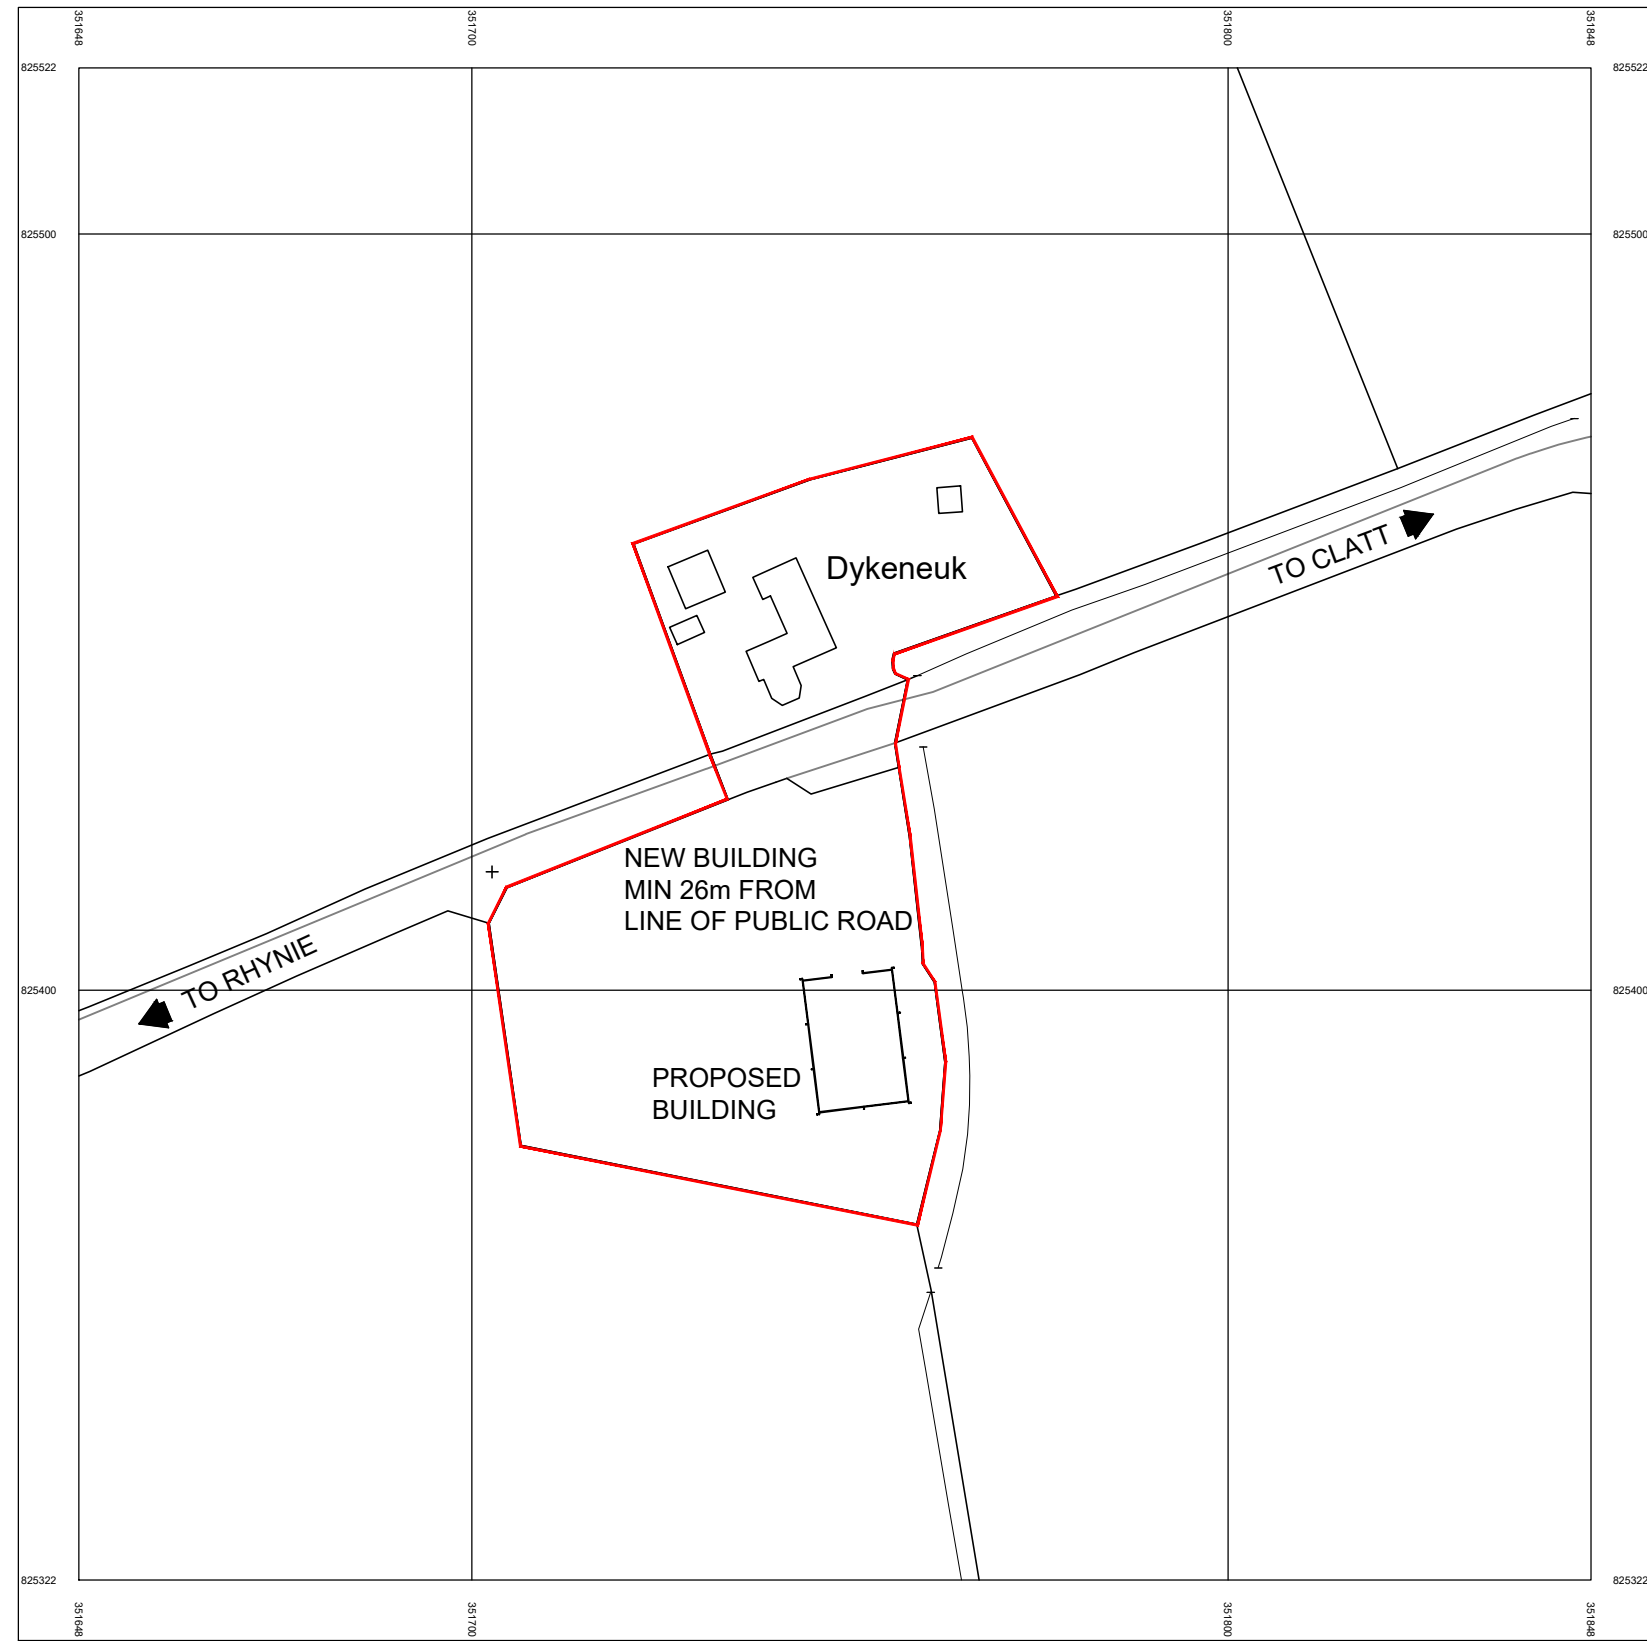

BLOCK PLAN 1:1000

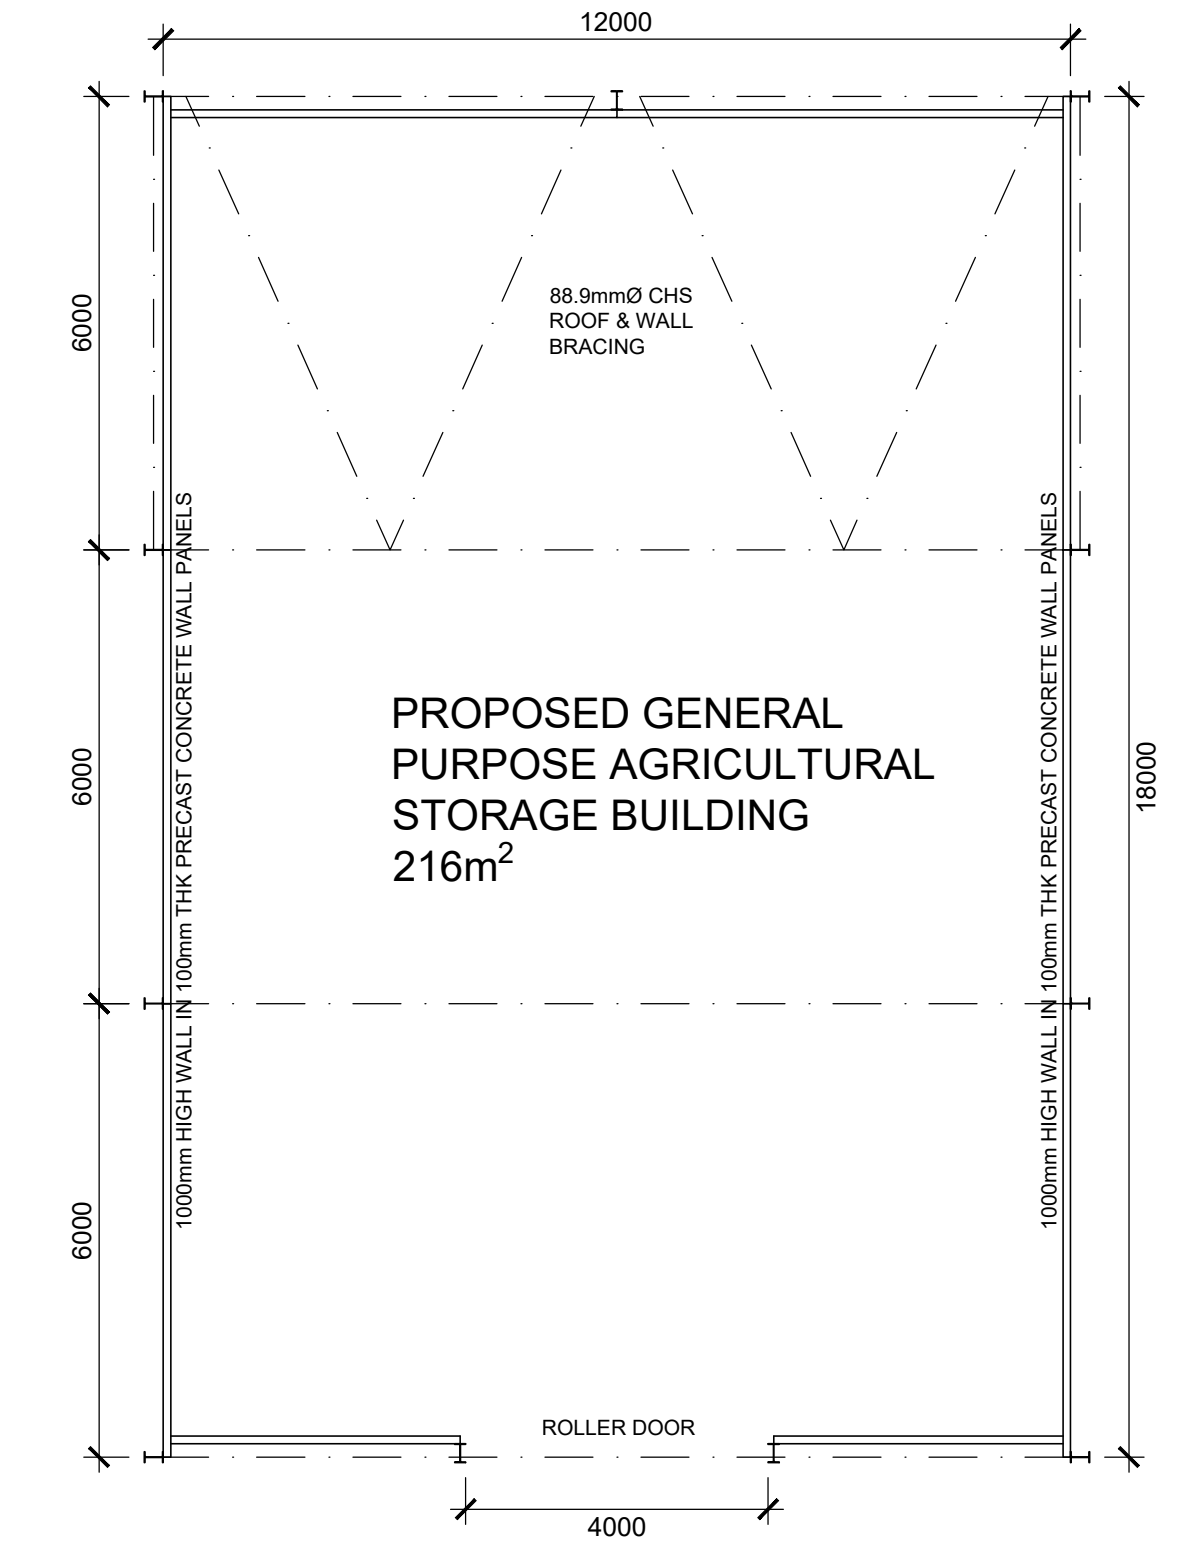

LAYOUT PLAN

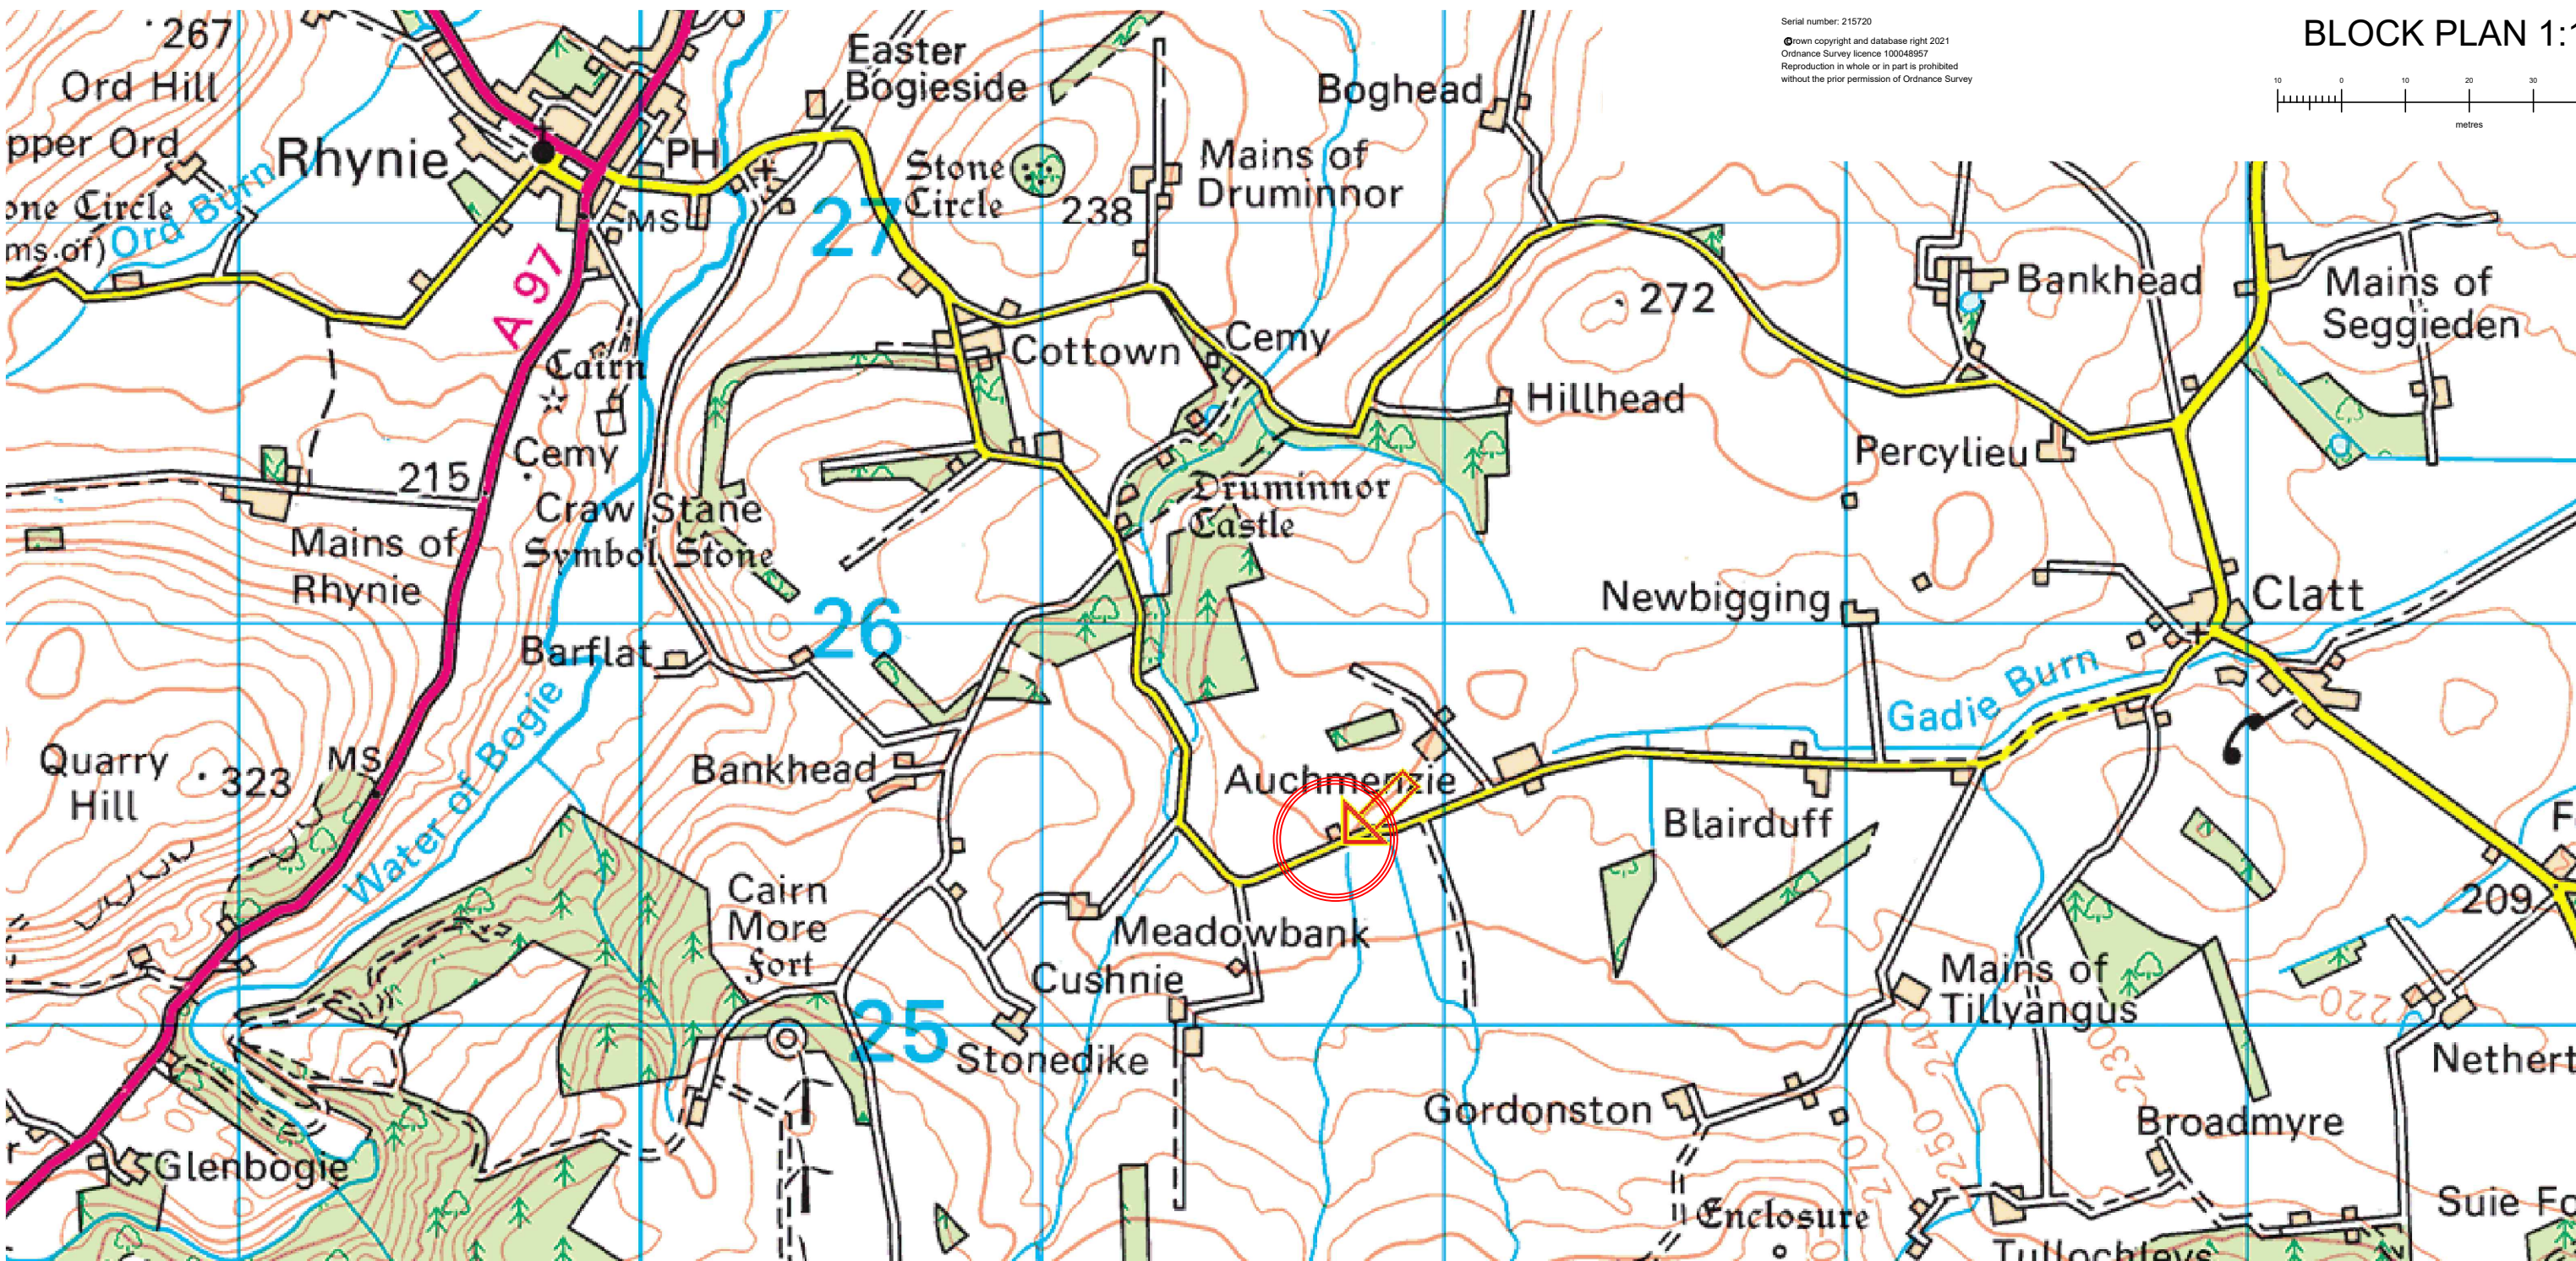

LOCATION PLAN 1:25000

SP Design
Craigmaud Croft, Tillyfourie, Inverurie,
Aberdeenshire. AB51 7SJ
Mob 07795 270142

Client
MR LIAM WINK

Project
**PROPOSED GENERAL PURPOSE
AGRICULTURAL STORAGE BUILDING
DYKENEUK, CLATT, KENNETHMONT.**

Drawing Title
PLAN, SECTION & ELEVATIONS

Drawn SDP	Date JUN 21	Scale 1:100 @ A1
Job No 21-004	Drawing No 01	Rev -

This drawing is the property of SP Design and must not be reproduced or distributed without prior written authorisation from SP Design.