




East Elevation Scale 1 : 100

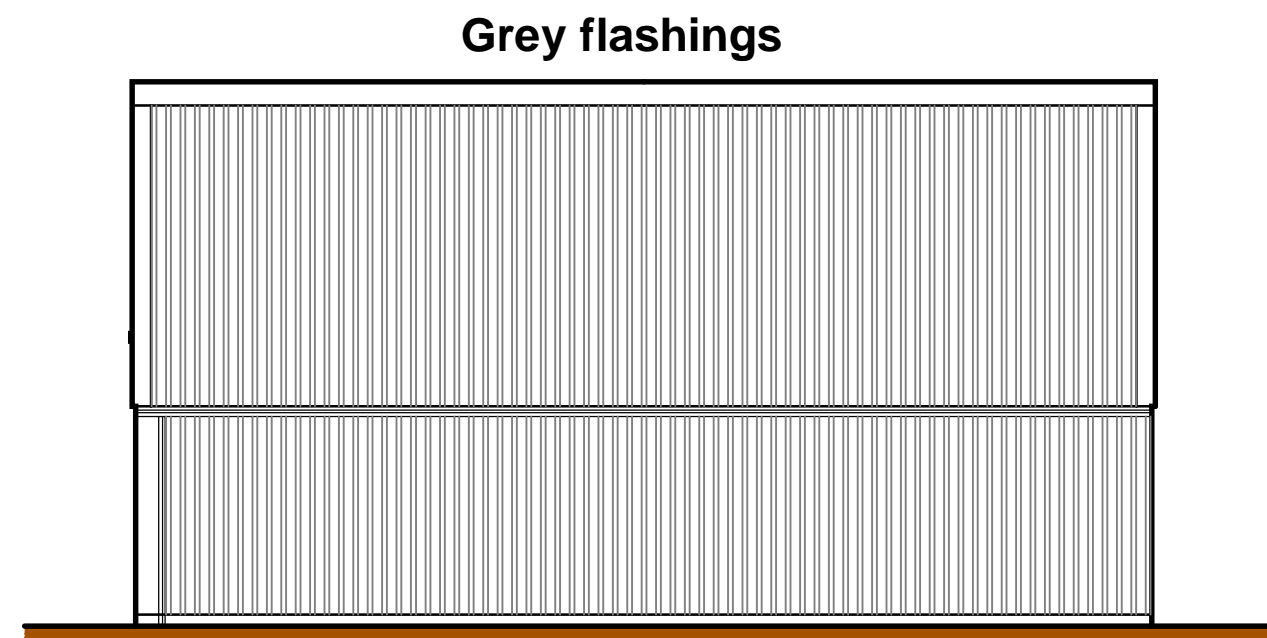

South Elevation Scale 1 : 100

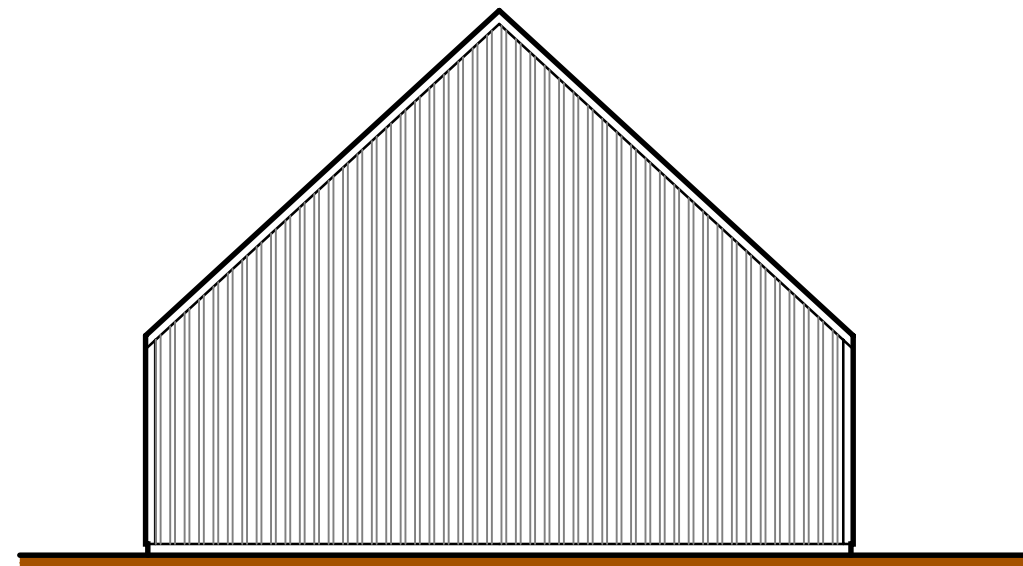


West Elevation Scale 1 : 100

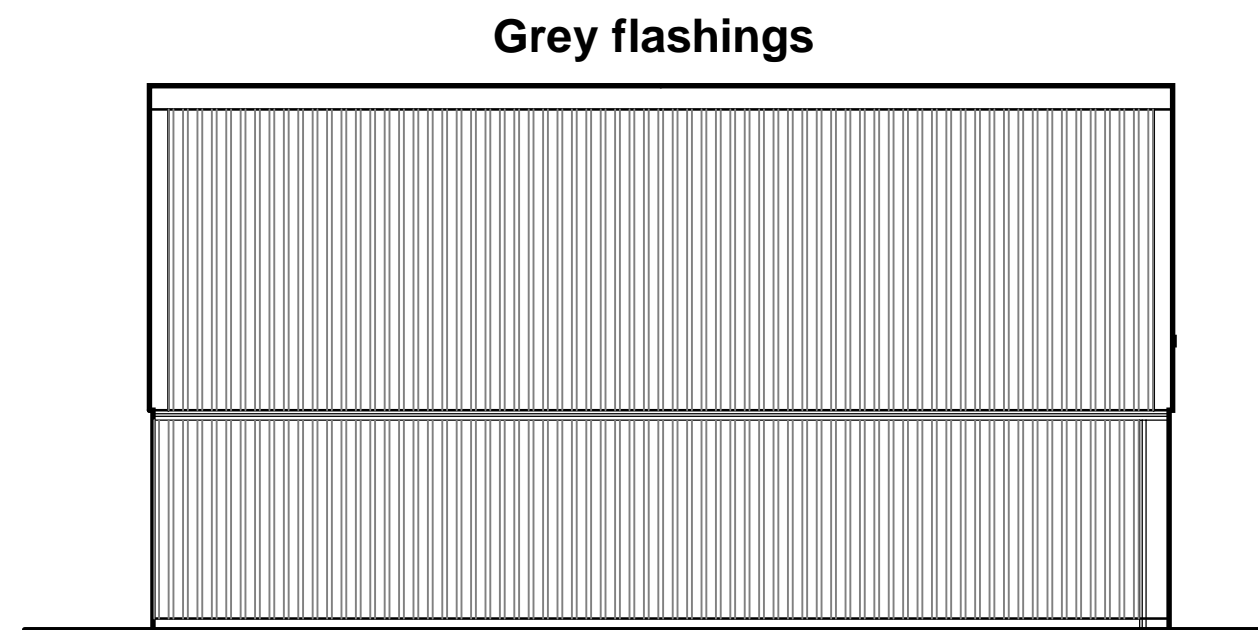

North Elevation Scale 1 : 100

**Finishes**




- Grey profile steel cladding to roof
- Timber cladding to walls
- Grey steel cladding to doors

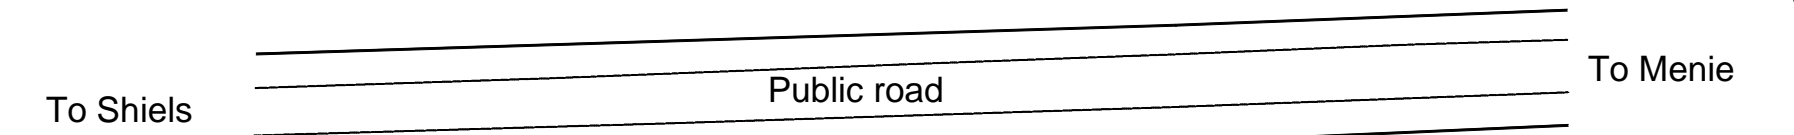

Site




Field

Block Plan :

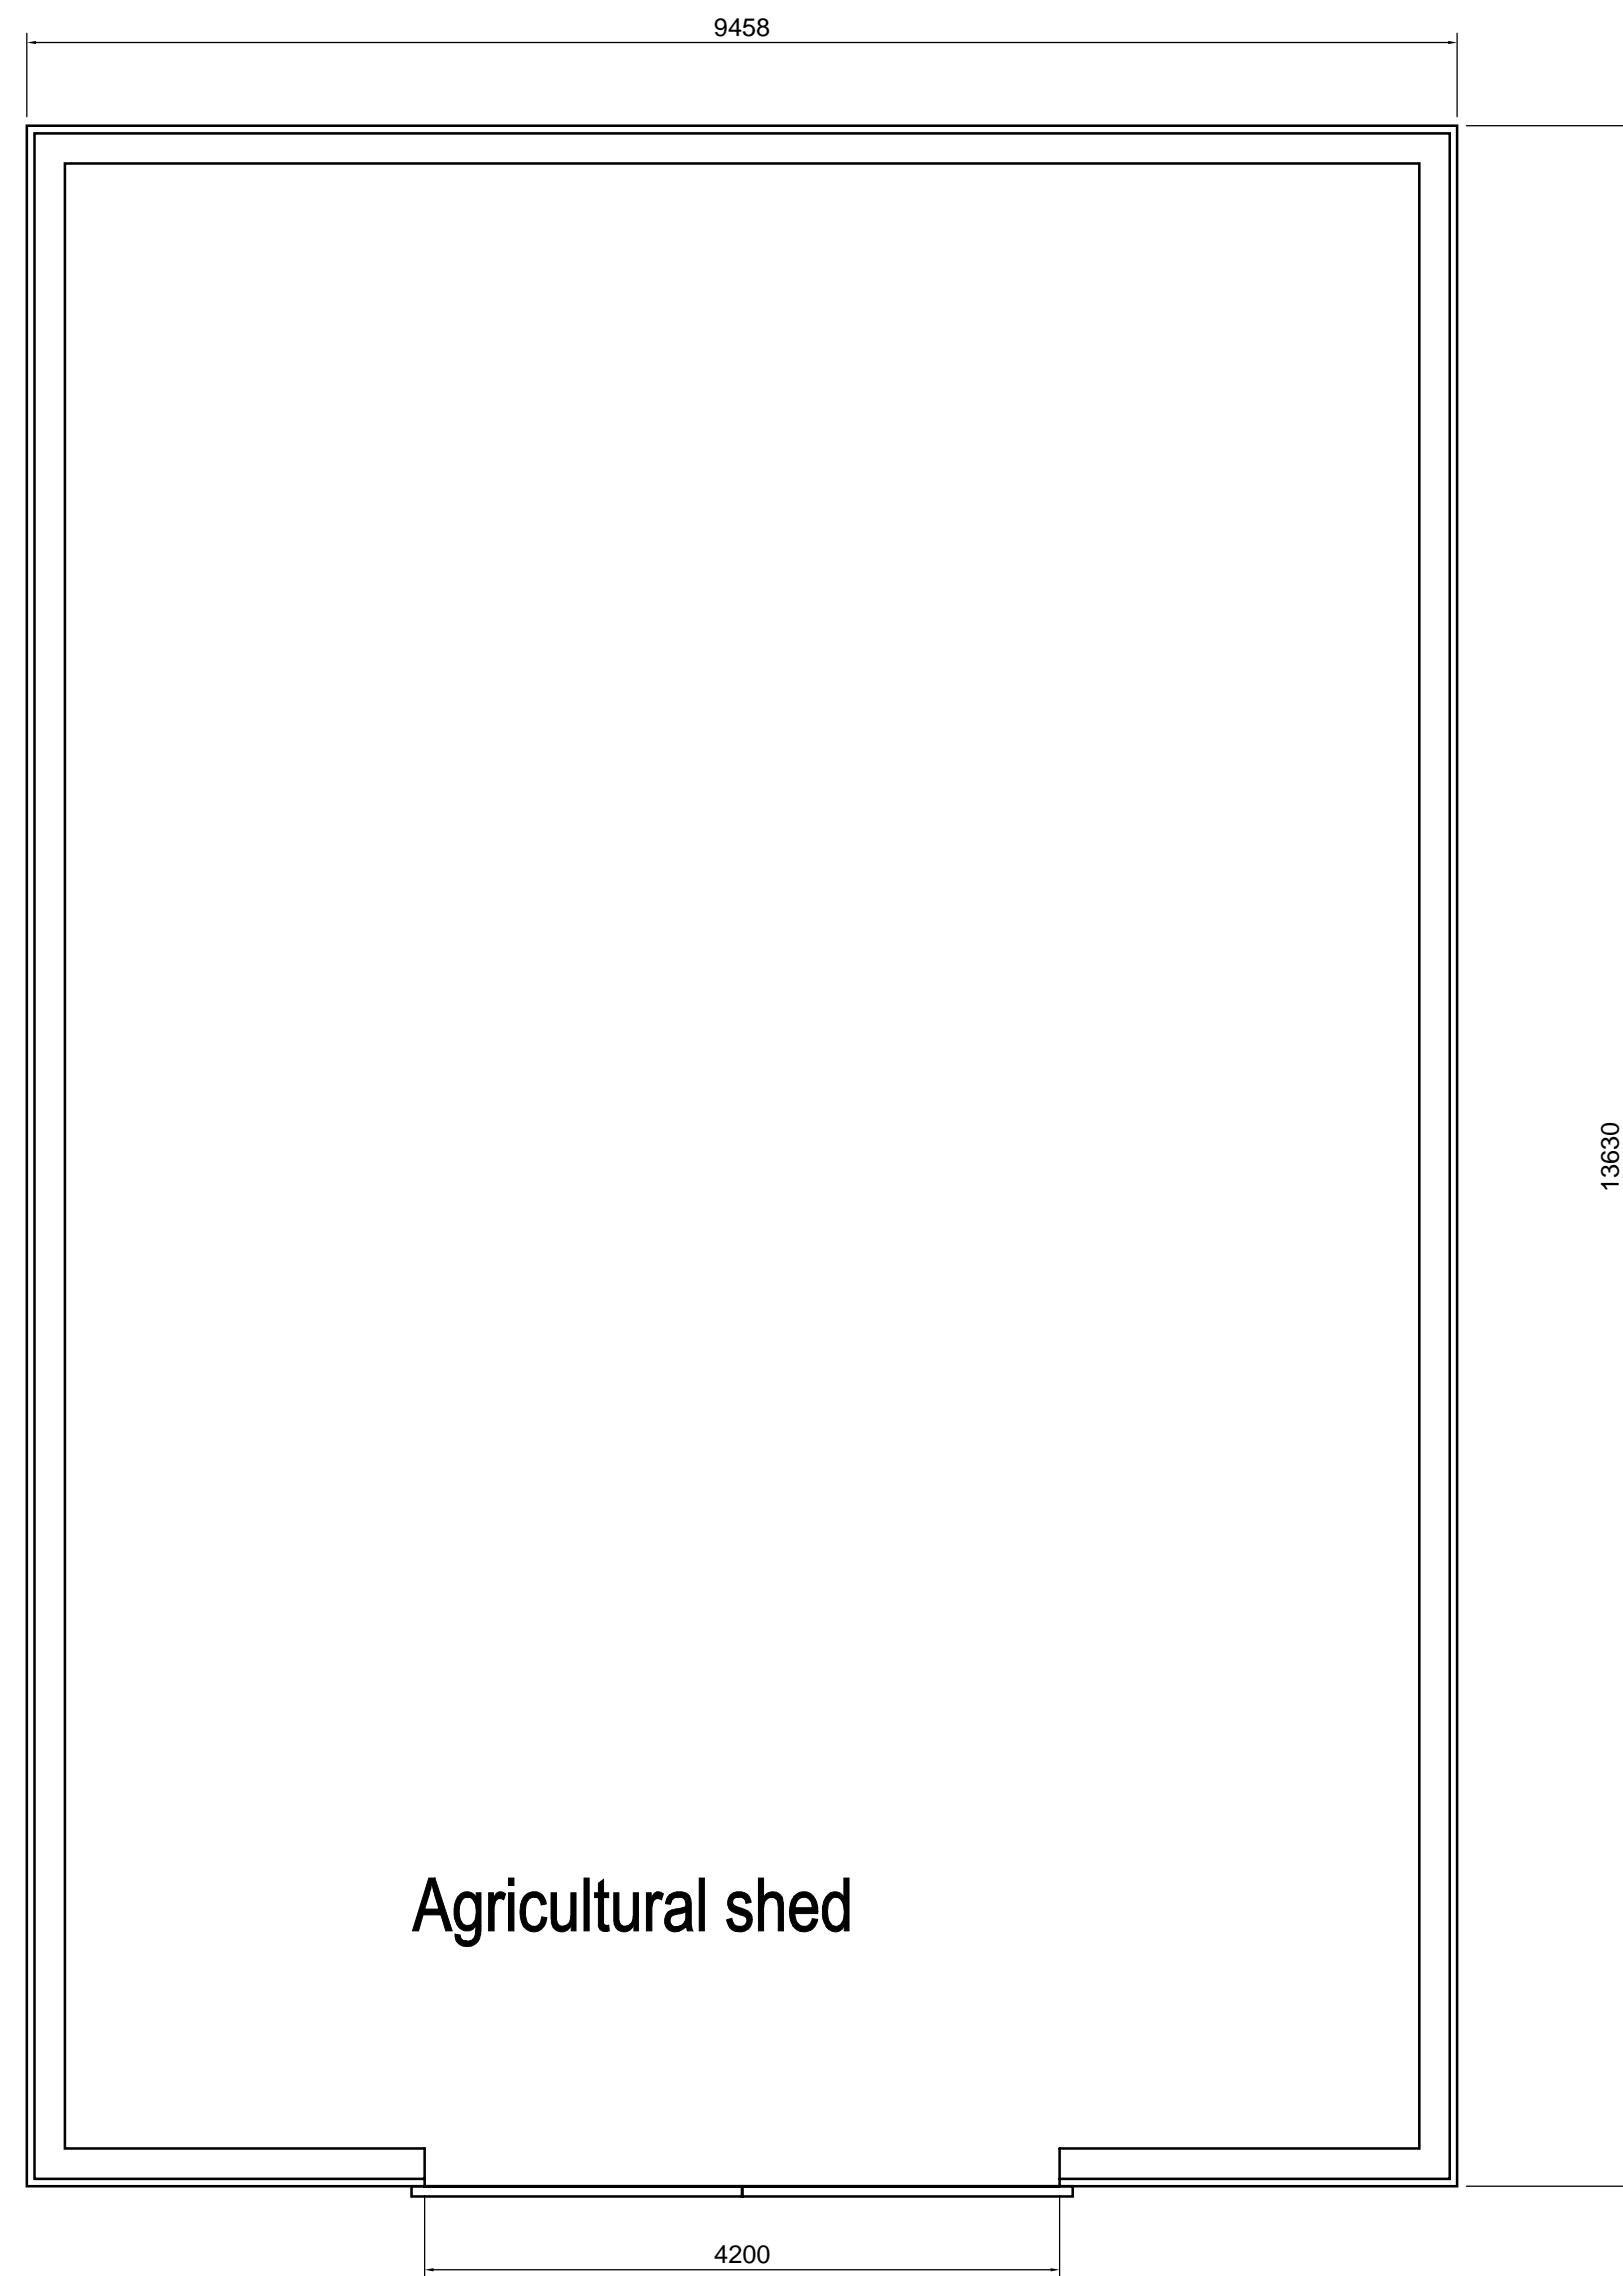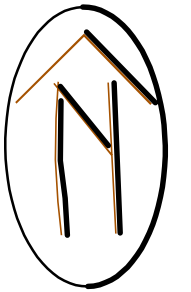 


Agricultural shed

Floor Plan Scale 1:50

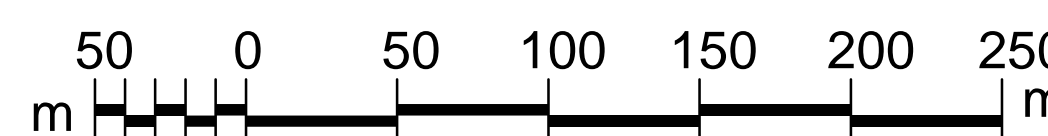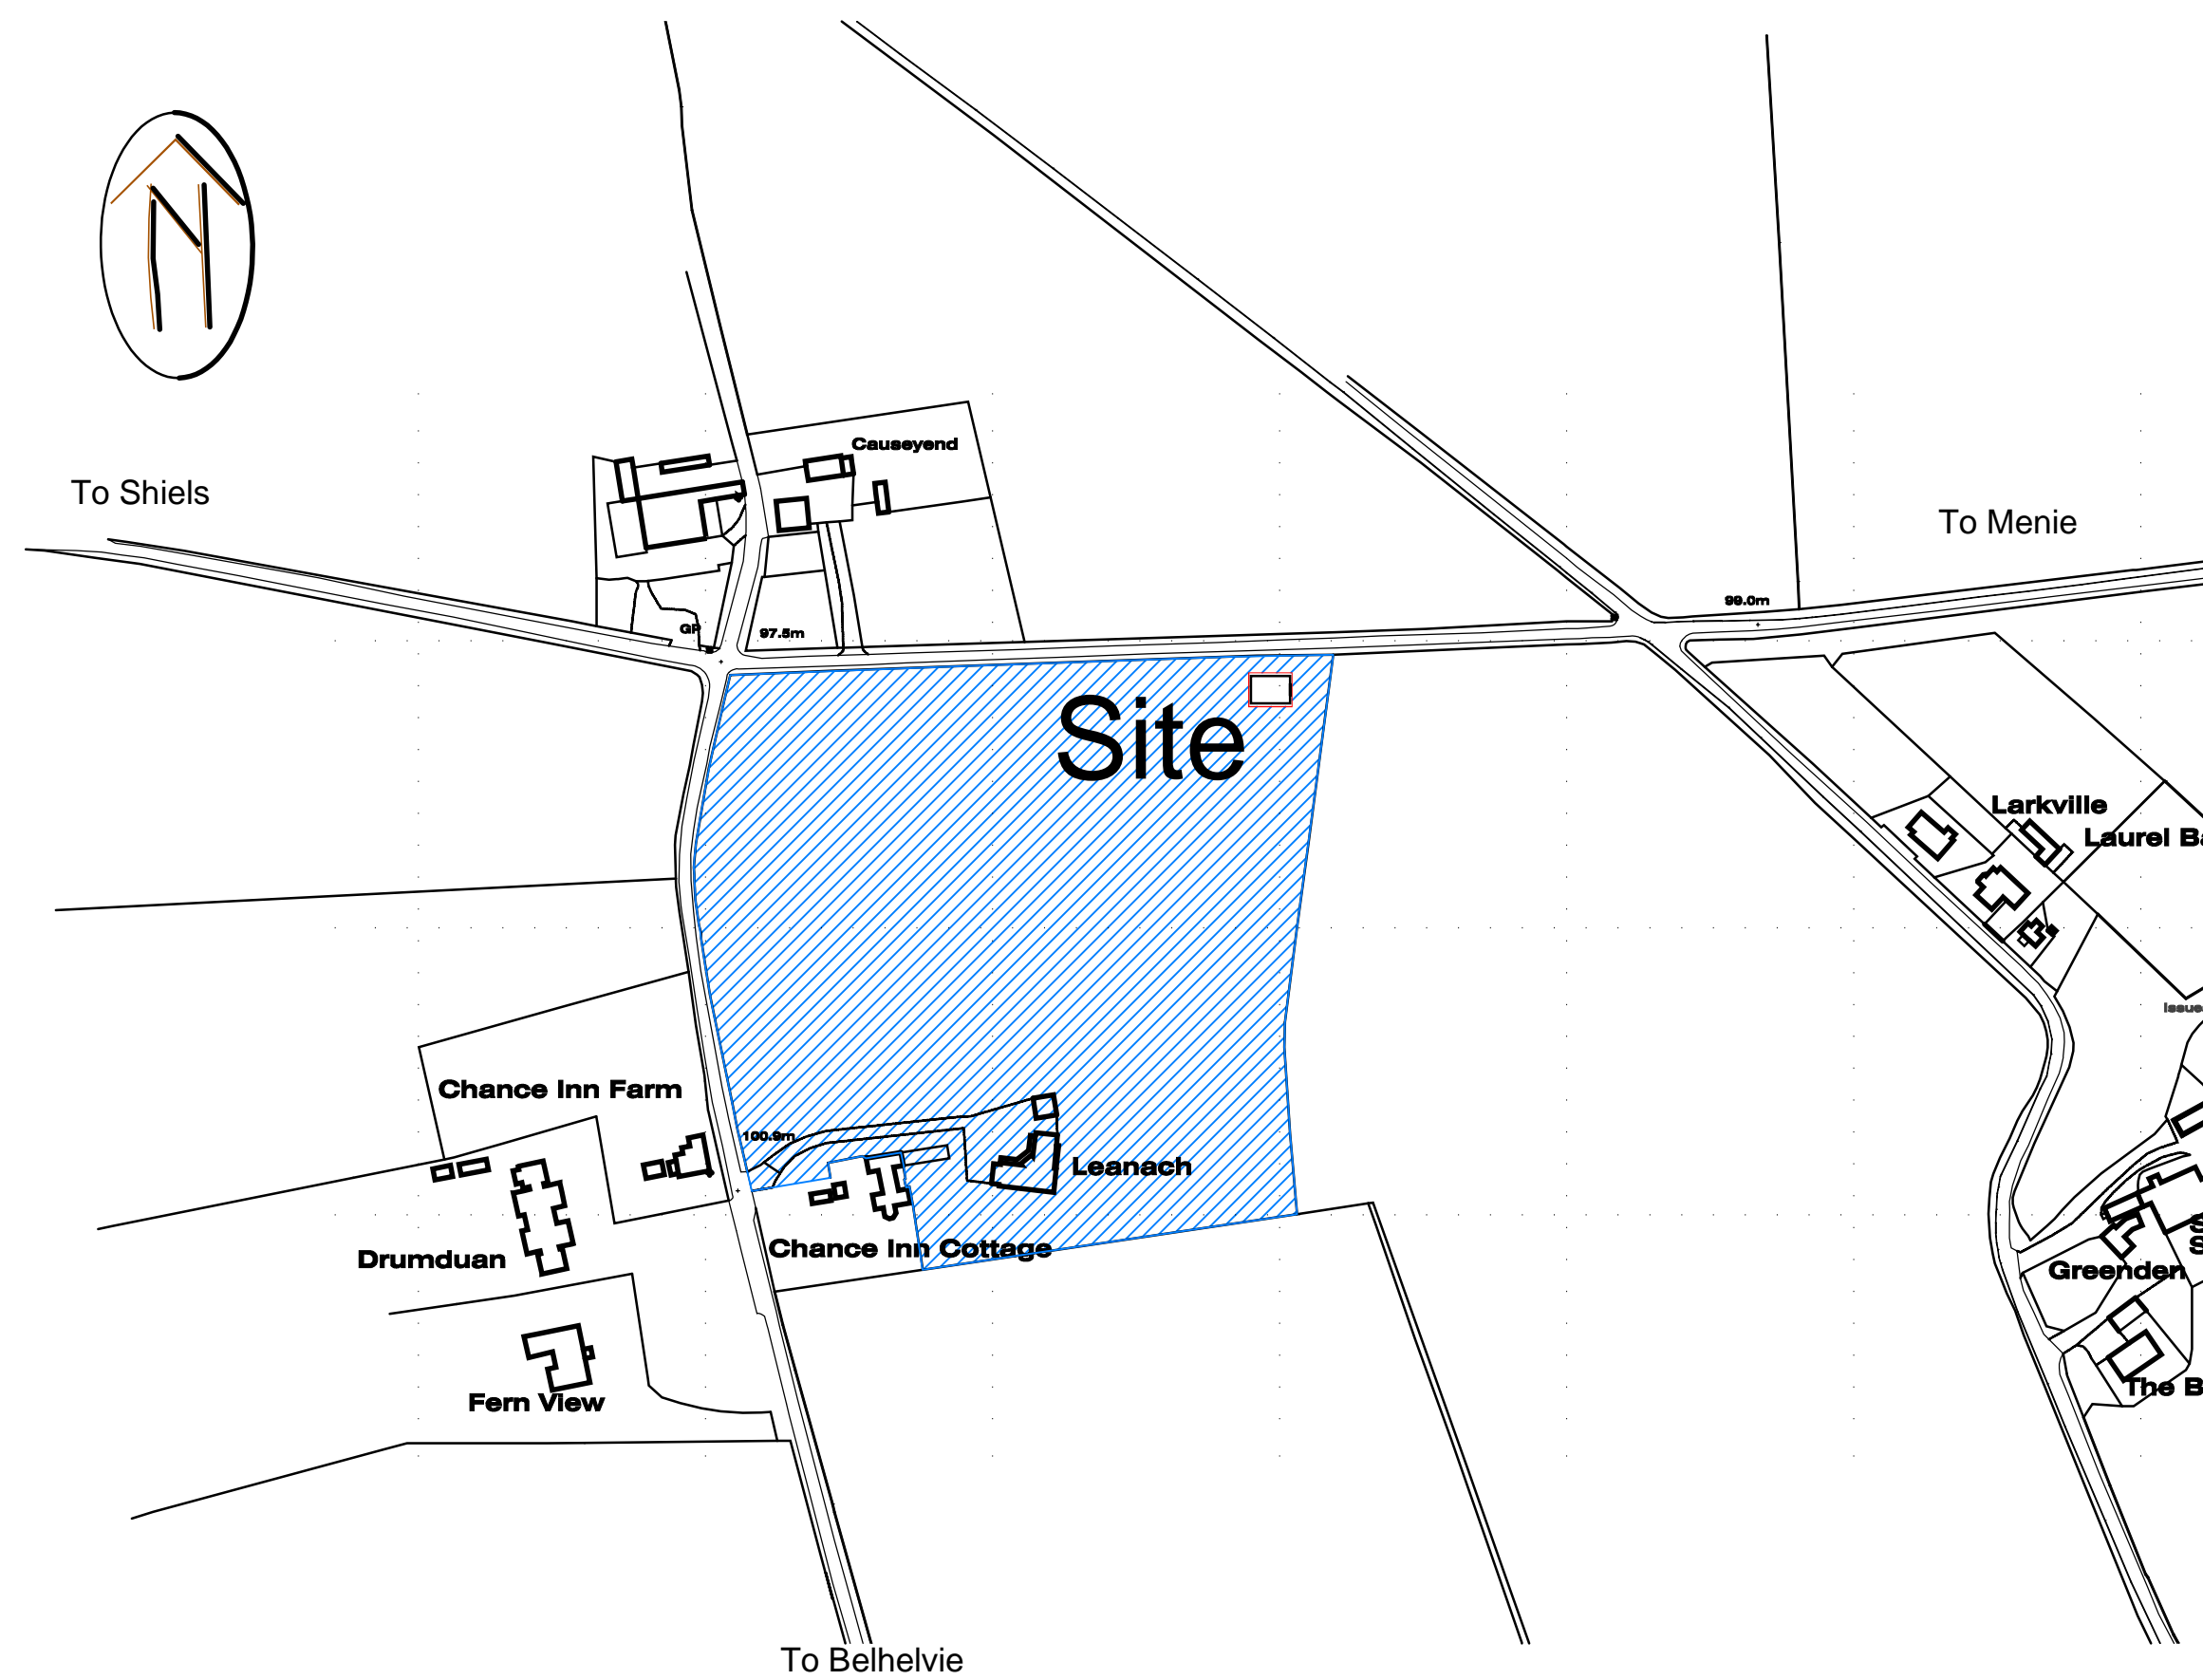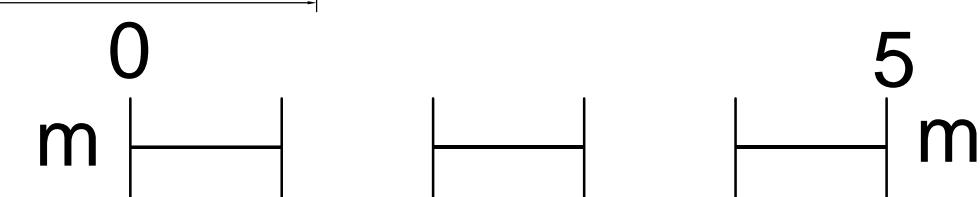

Site Plan :

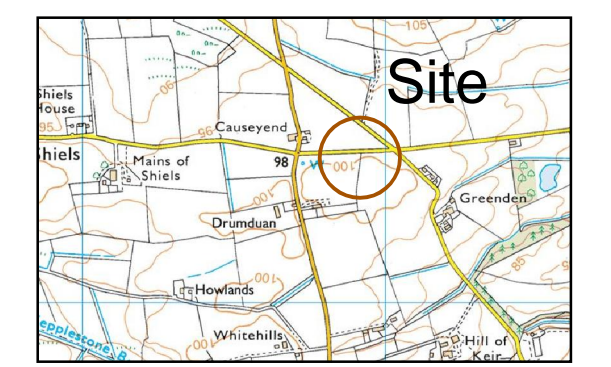

Location Plan : Scale 1 : 25 000



**ARCUS DESIGN**  
 Architectural Services  
 Mavisbank Old Deer Peterhead Aberdeenshire AB42 5JT  
 admin@arcusdesign.co.uk  
 07766 075432

Proposed Agricultural Shed  
 Adjacent to Leanech, Balmedie AB23  
 8UL

For Mr C Bruce

Site,Block,Location Plan

Date | May 2021 Dwg No | 20057-P1

Am	No	Date	Description
	1	16-6-21	Shed size altered