


**NORTH ELEVATION**  
SCALE 1:100

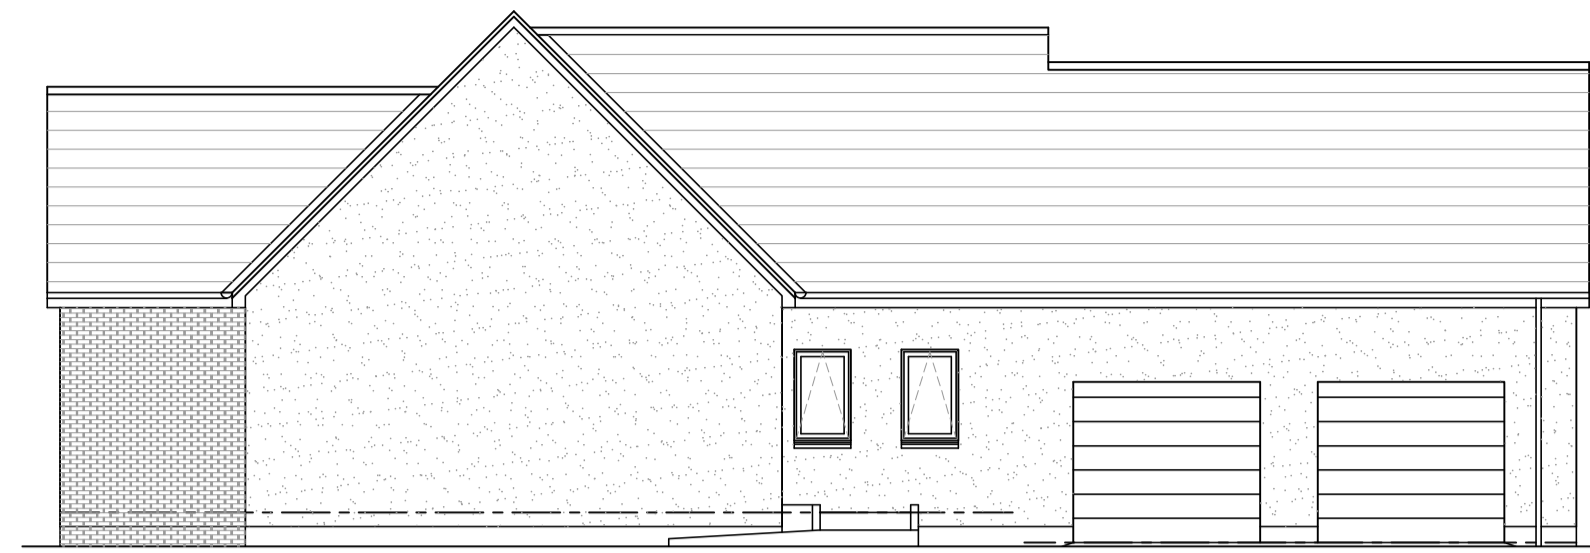

**EAST ELEVATION**  
SCALE 1:100


| EXTERNAL FINISHES |  |
|-------------------|--|
| WALLS             | - WHITE SMOOTH K-REND<br>- THINSTONE KILKENNY LIMESTONE<br>- GREY CLADDING TO LOUNGE |
| BASECOURSE        | - WHITE SMOOTH K-REND  |
| ROOF              | - NATURAL SLATE  |
| DOORS & WINDOWS   | - ANTHRACITE GREY PVC  |
| FASCIA & SOFFIT   | - ANTHRACITE GREY PVC  |
| RAINWATER GOODS   | - BLACK PVC  |




**SOUTH ELEVATION**  
SCALE 1:100




**WEST ELEVATION**  
SCALE 1:100

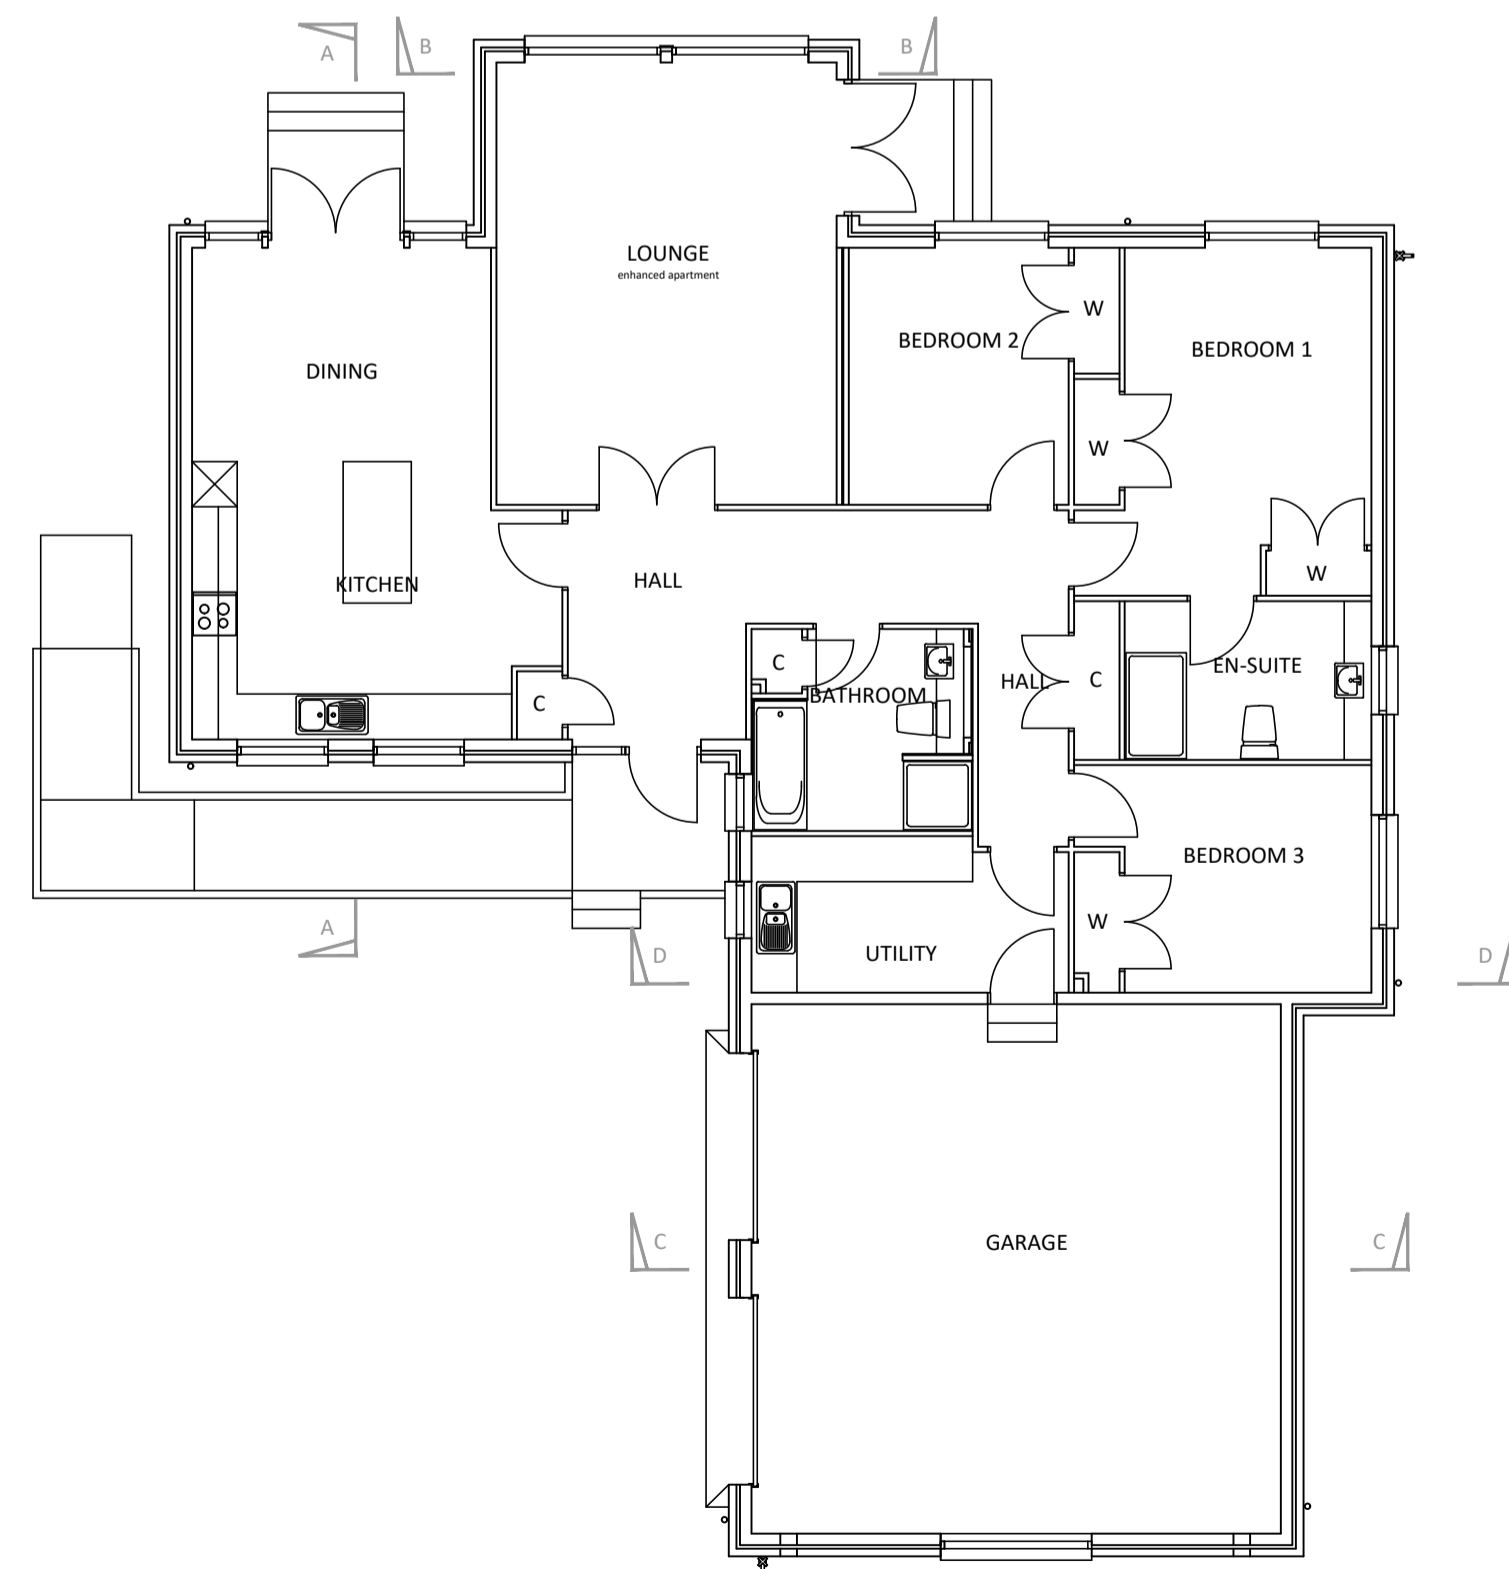


**GROUND FLOOR PLAN**  
SCALE 1:100

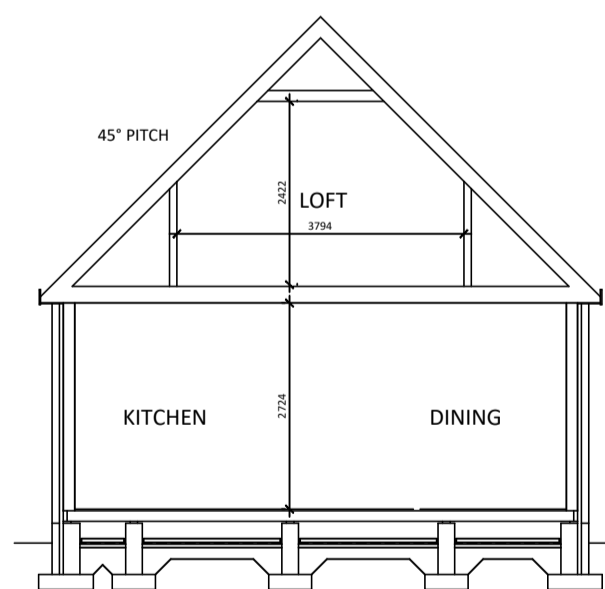


**CROSS SECTION A-A**  
SCALE 1:100

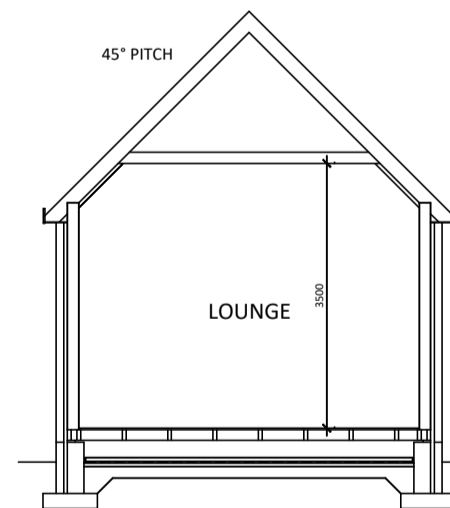

**CROSS SECTION B-B**  
SCALE 1:100

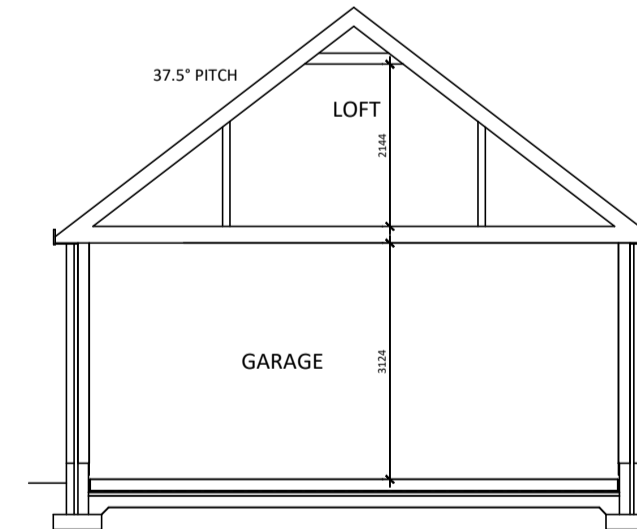

**CROSS SECTION C-C**  
SCALE 1:100

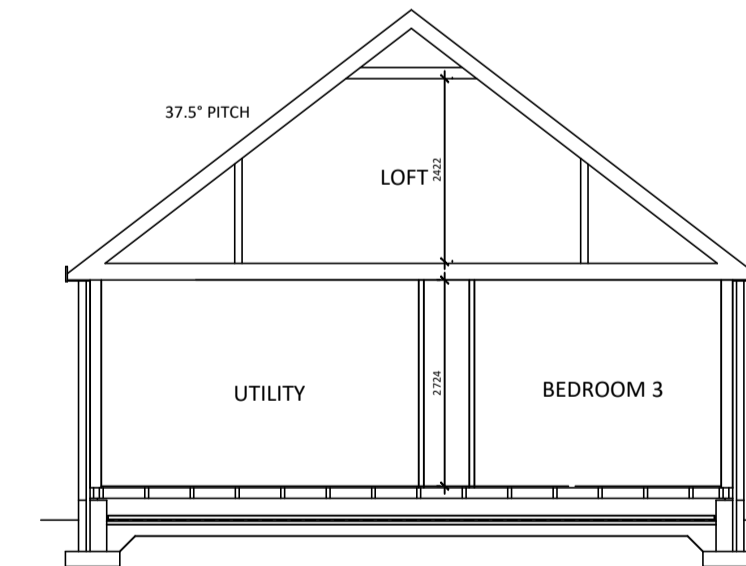

**CROSS SECTION D-D**  
SCALE 1:100

THE COPYRIGHT OF THIS DRAWING IS THE PROPERTY OF CALEDONIA HOMES (SCOTLAND) LTD AND MUST NOT BE COPIED OR REPRODUCED WITHOUT WRITTEN CONSENT

PLEASE CONTACT CALEDONIA HOMES SHOULD YOU REQUIRE ANY ADDITIONAL DETAILS / DIMENSIONS NOT SHOWN ON THIS DRAWING - DO NOT SCALE

| Revision Number | Date | Drawn By | Comments |
|-----------------|------|----------|----------|
|                 |      |          |          |

**CALEDONIA HOMES**  
Home Builders by Design

PROJECT  
PROPOSED DWELLING  
PLOT 1  
HILLHEAD CROFT  
CHAPEL OF GARIOCH  
AB51 5HE

CLIENT  
DR & MRS MUNRO

Drawing Title  
HOUSE PLANS

Scale: 1:100 Date: JUN. 2021

Drawn By: DC Dwg No.: 1645 - 01

Caledonia Homes, Castle Street, Castle Road Ind Est, Elgin, Aberdeenshire, AB41 2HF  
Tel: 01358 721661 Fax: 01358 722955  
Email: sales@caldoniahomes.co.uk