




NOTES
 1. DO NOT SCALE FROM THIS DRAWING.
 2. THIS DRAWING IS TO BE READ IN CONJUNCTION WITH THE SPECIFICATION.

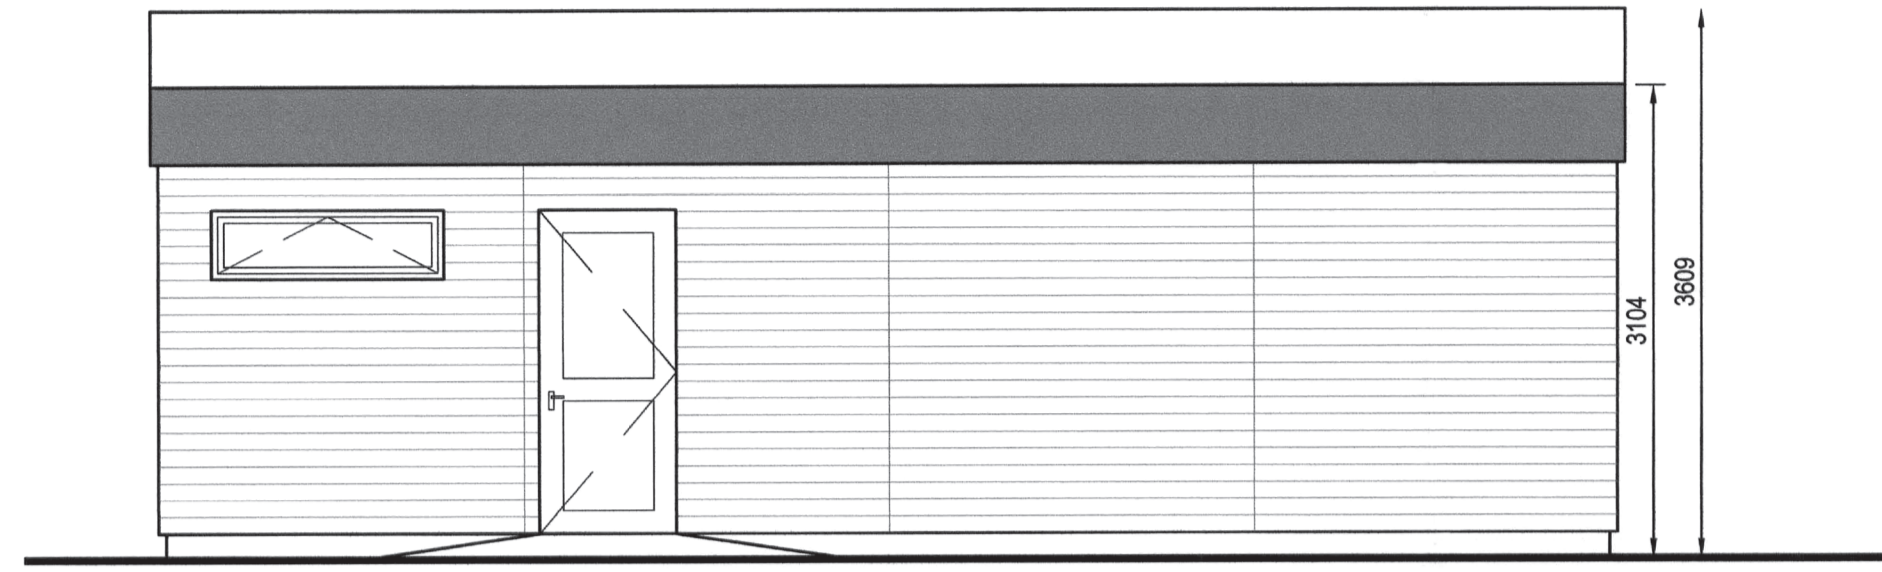


SOUTH ELEVATION
 Scale 1:50

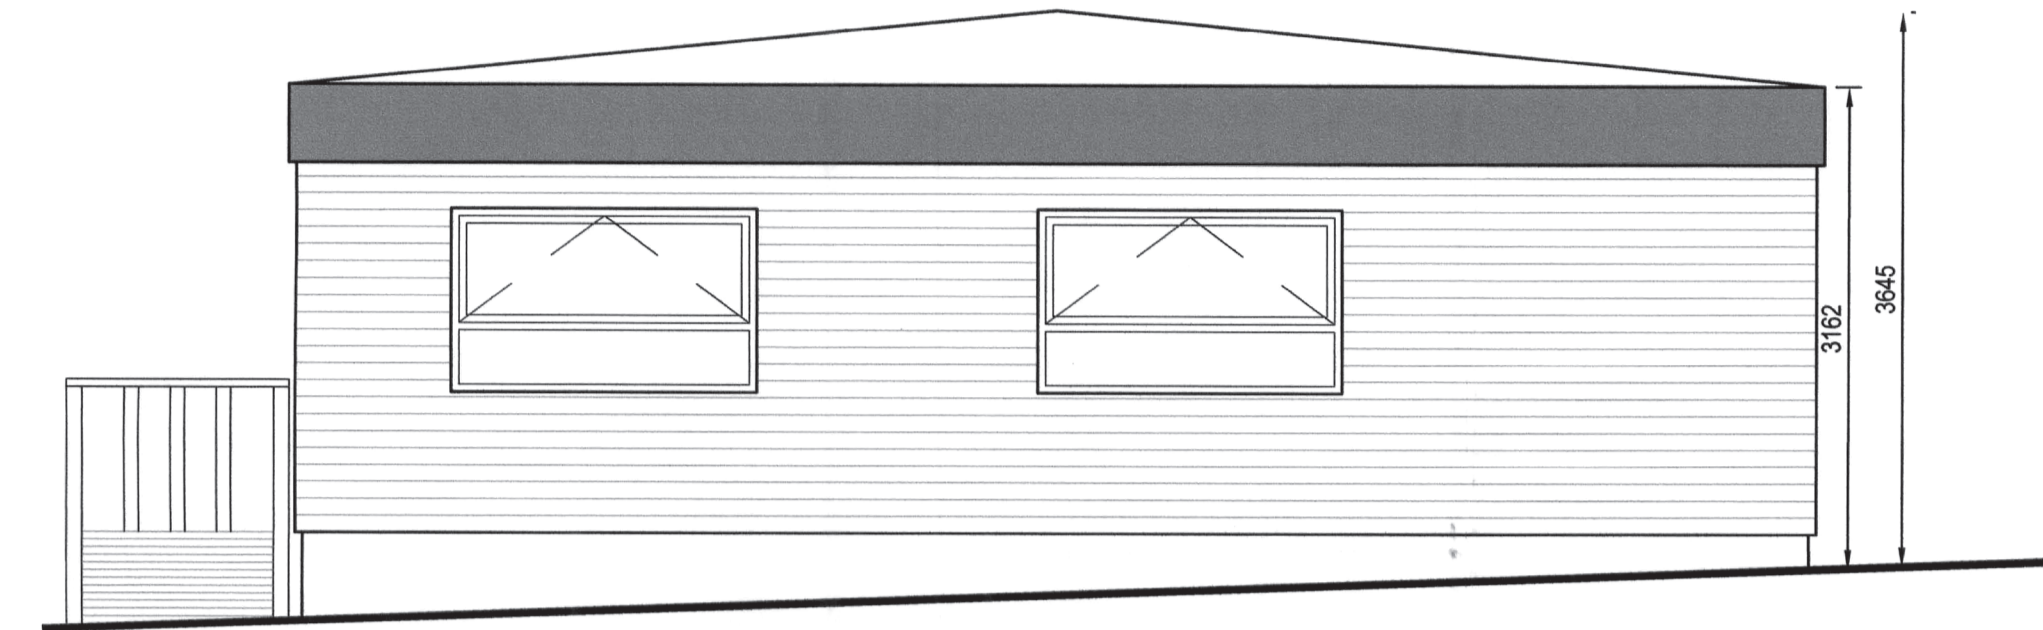


WEST ELEVATION
 Scale 1:50

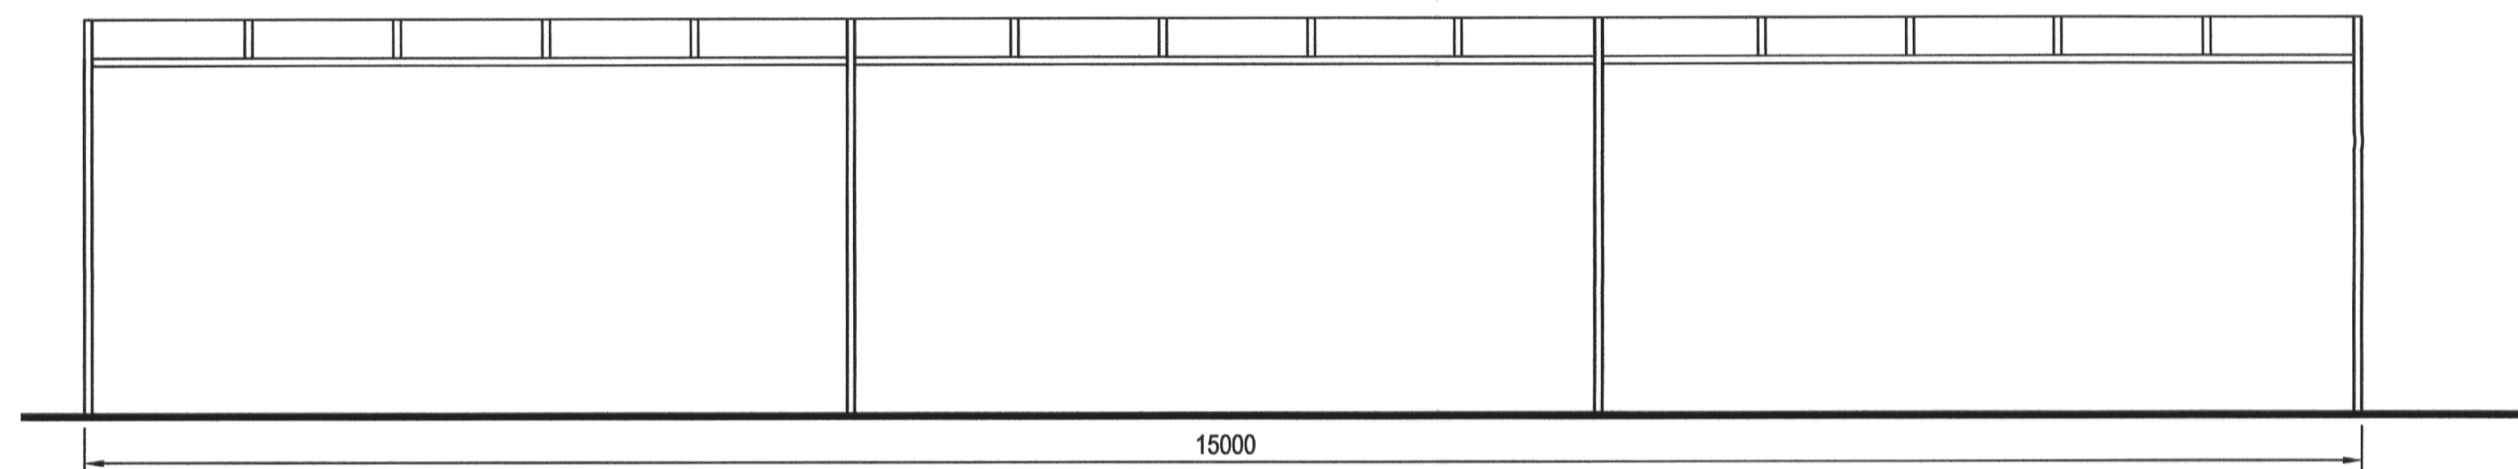


CANOPY EAST & WEST ELEVATION
 Scale 1:50

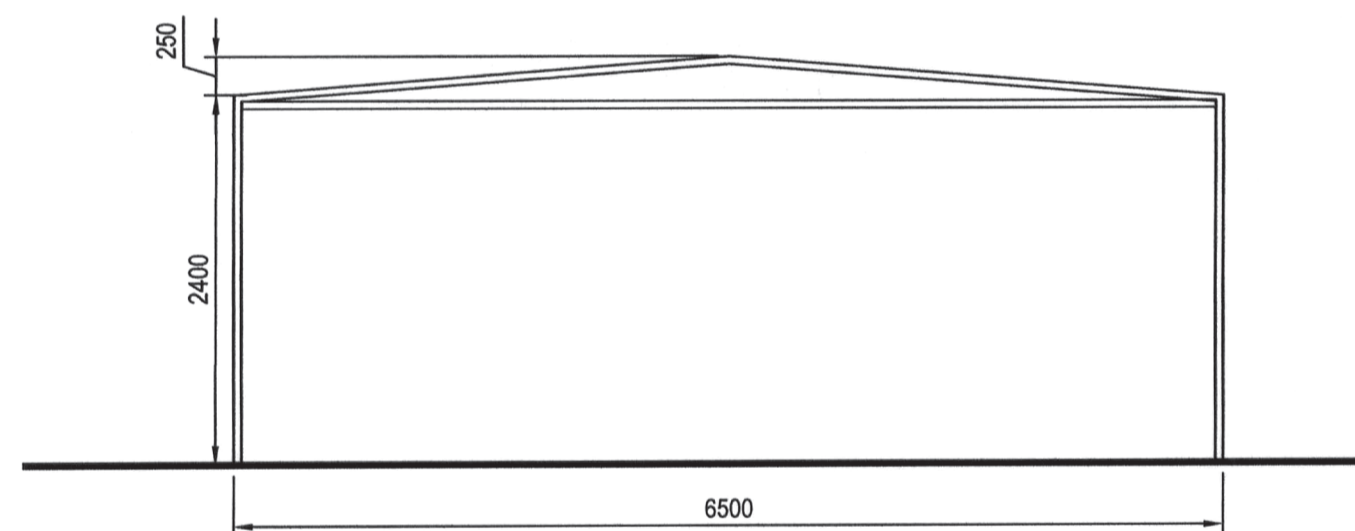



CANOPY NORTH & SOUTH ELEVATION
 Scale 1:50

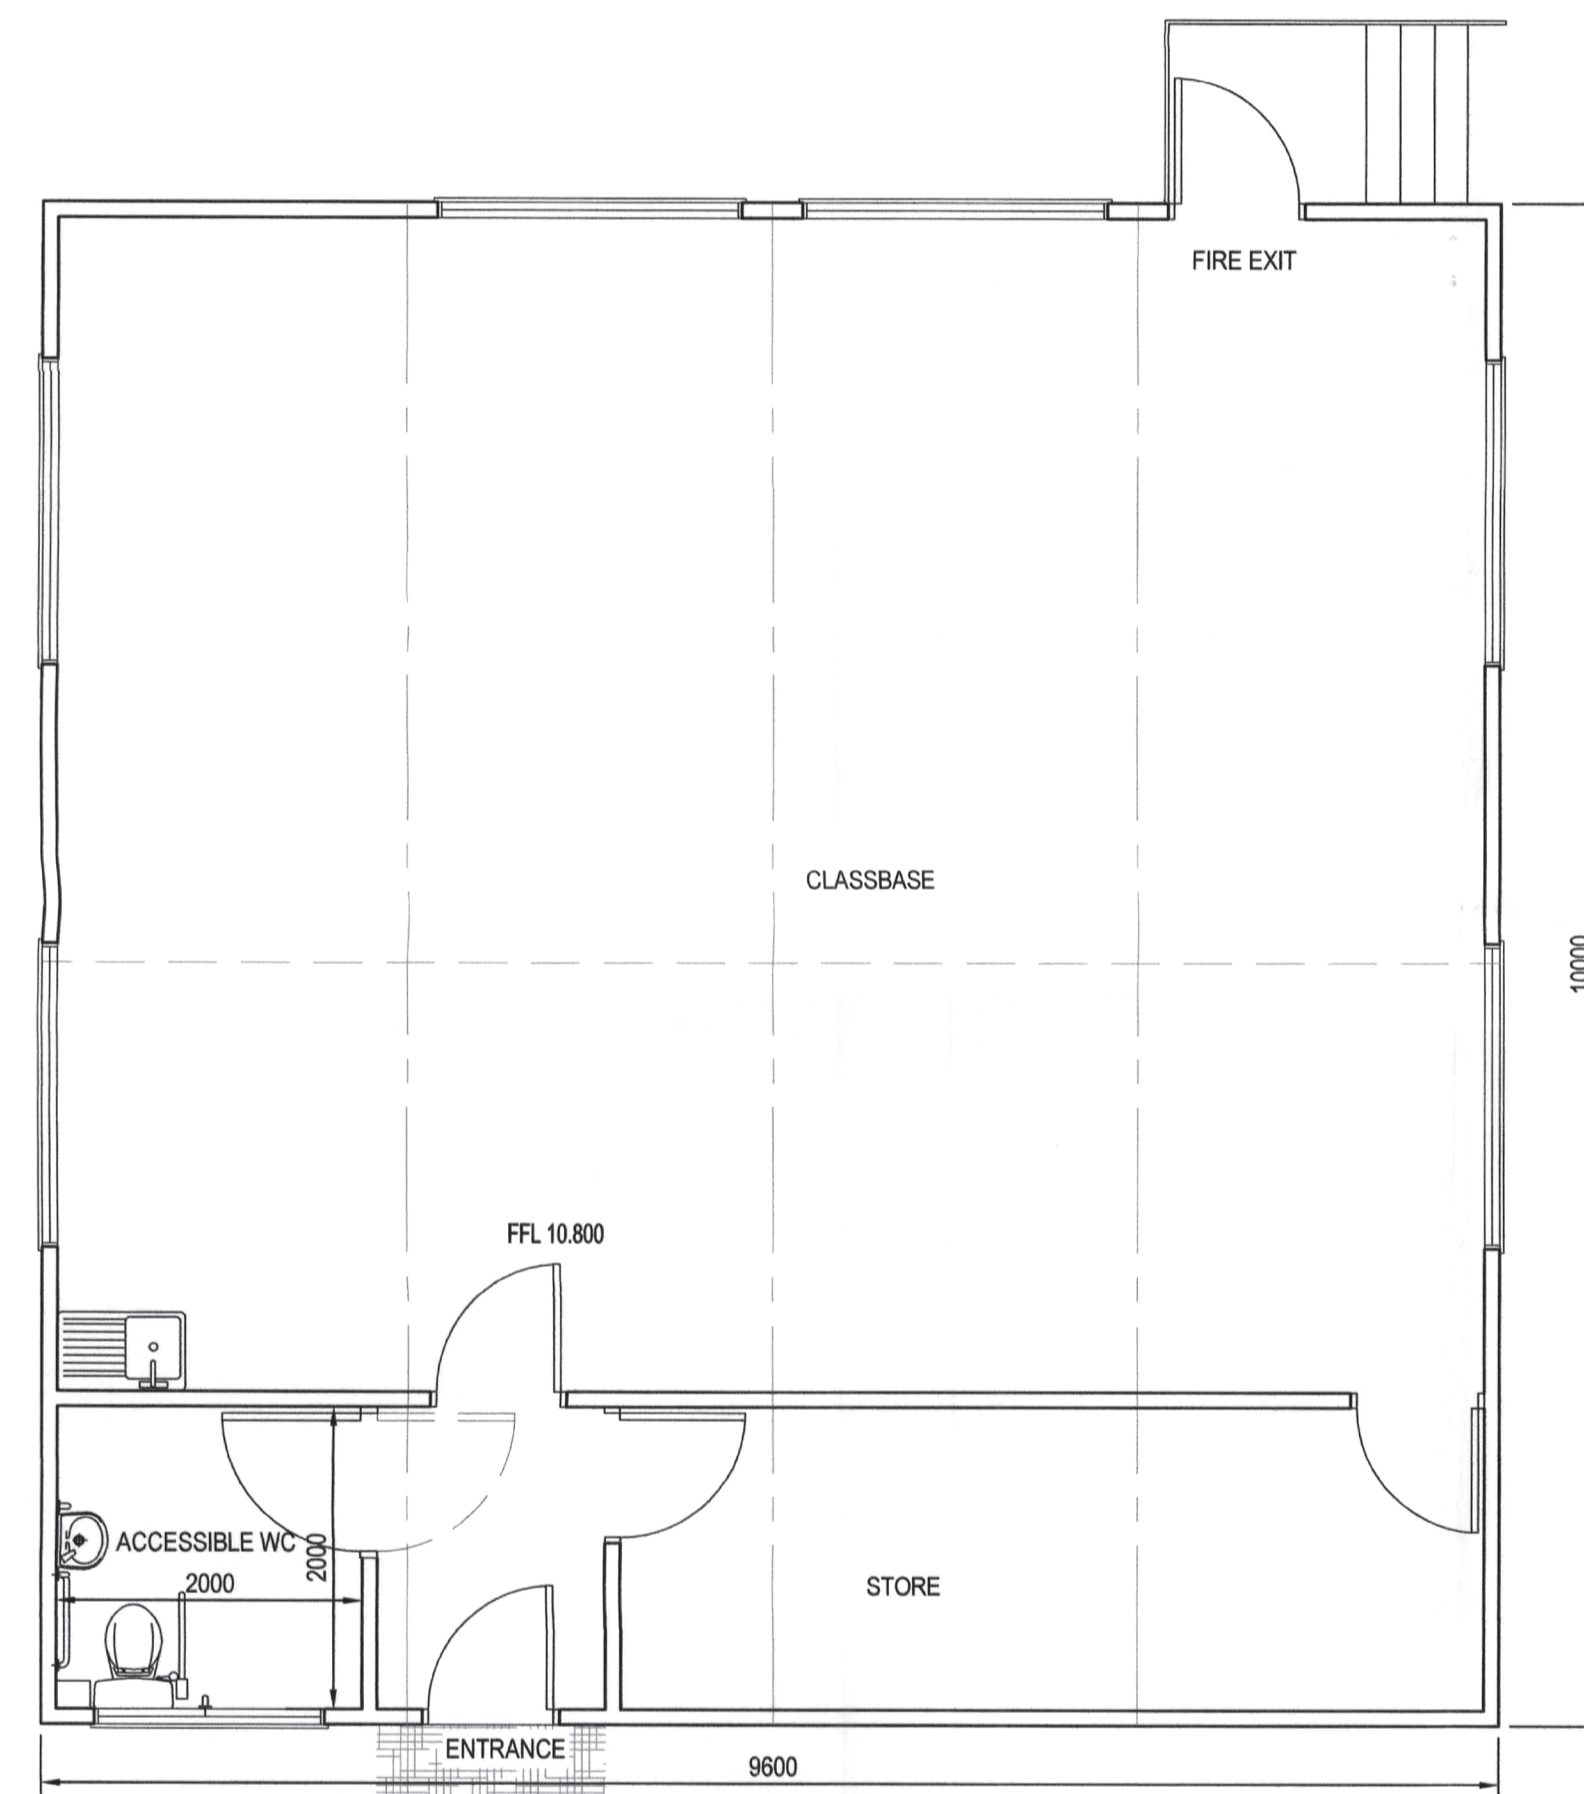

PLAN OF MODULAR BUILDING
 Scale 1:50

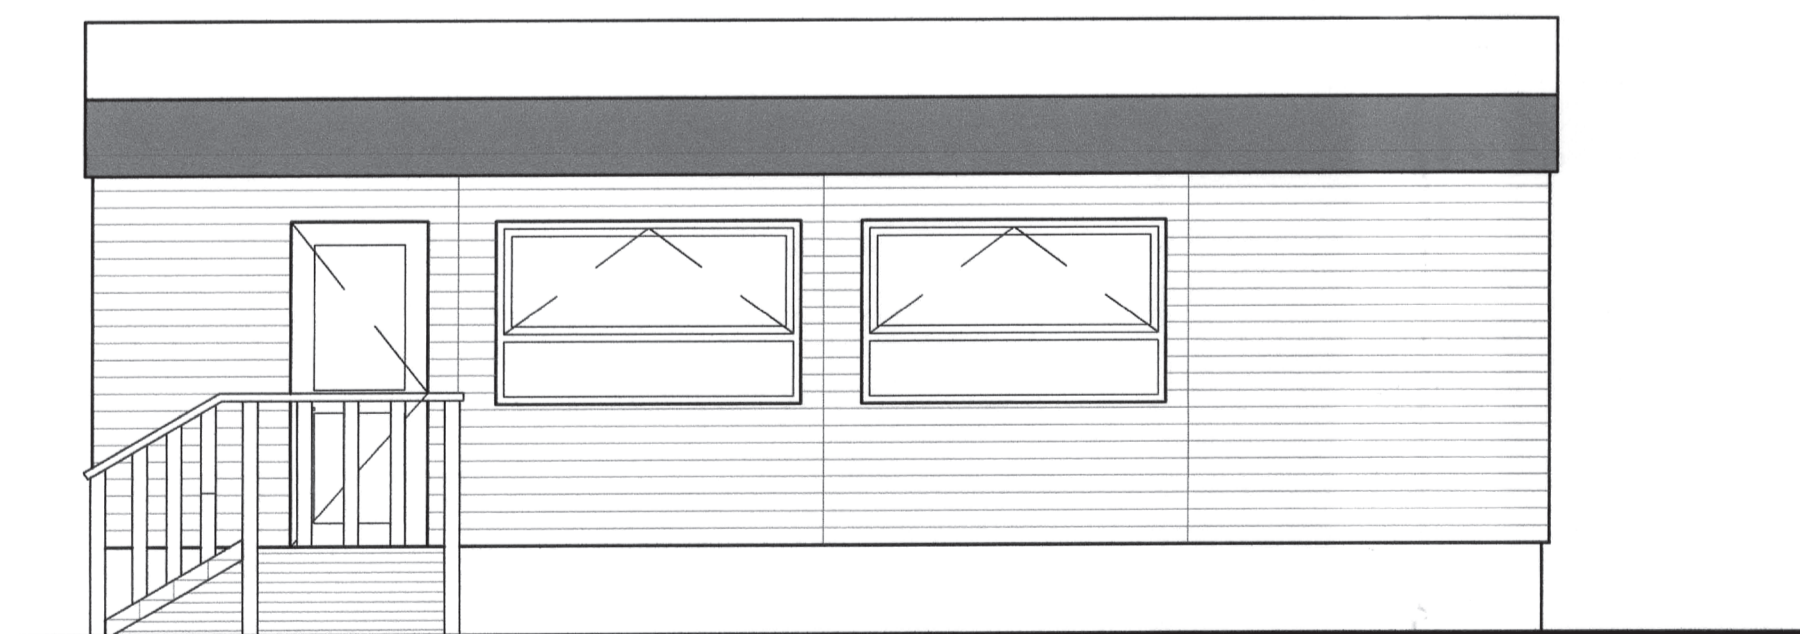

NORTH ELEVATION
 Scale 1:50

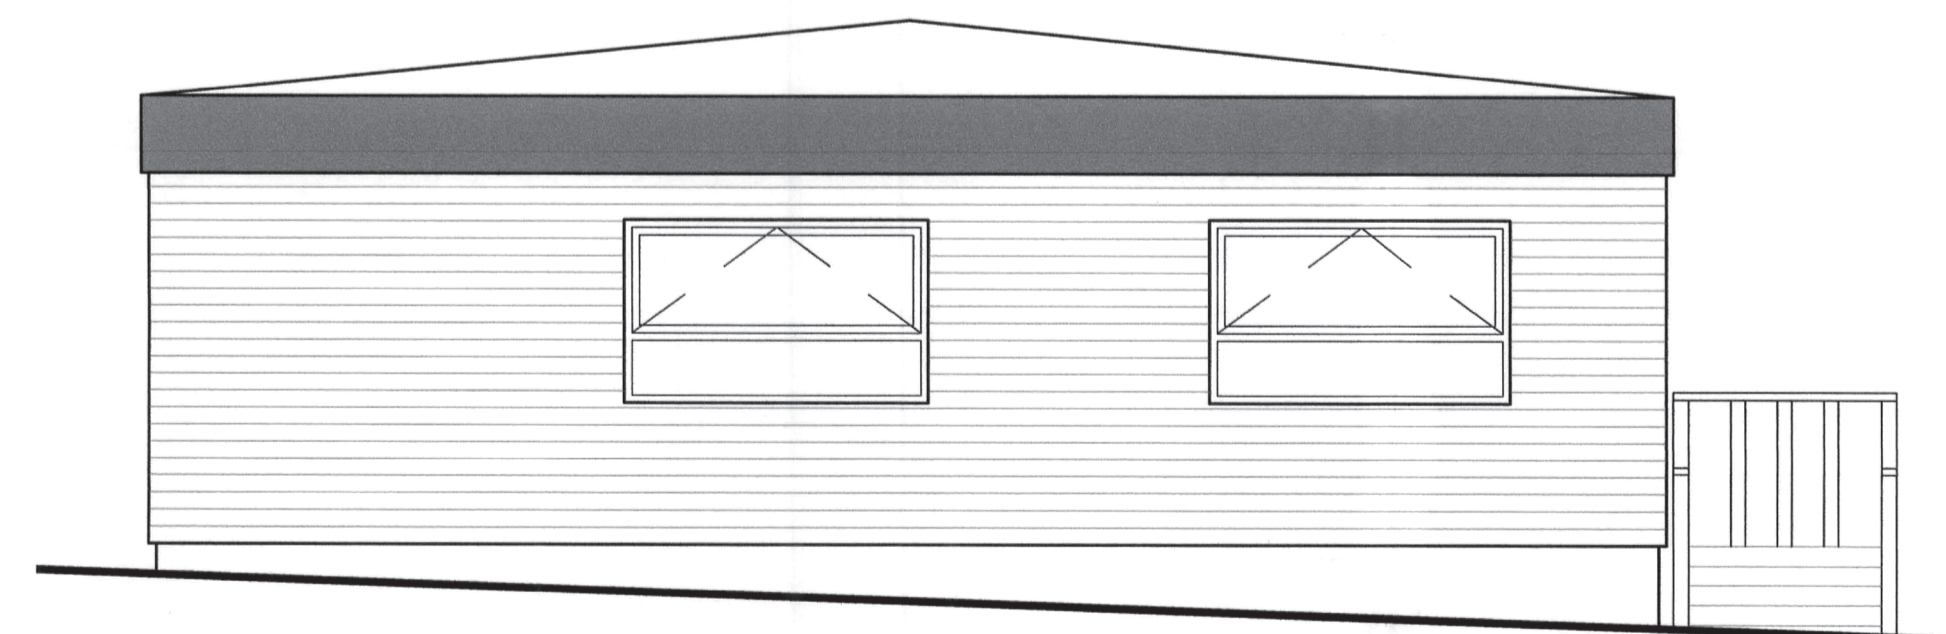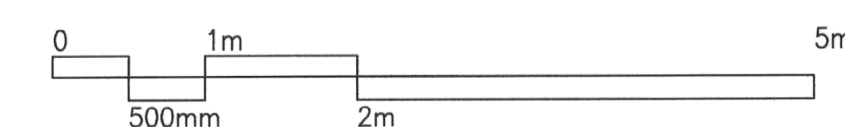

EAST ELEVATION
 Scale 1:50

Finetrack
 PROPERTY CONSULTANTS
 Building Surveying and Project Management

CLIENT: BEAUCHAMPS HIGH SCHOOL
 WICKFORD

PROJECT: TEMPORARY CLASSROOM
 PLANNING PERMISSION RENEWAL

TITLE: FLOOR PLAN AND ELEVATIONS

SCALE:	ORIGINAL SIZE:	DRAWN BY:
	A1	CHECKED BY:

PROJECT DRAWING NO:	DATE:
009/21/02	MARCH 2021