

NOTES:


Do not scale this drawing. Work to figured dimensions only. Check all dimensions on site. Confirm any discrepancies prior to commencement of work.



PROPOSED FRONT ELEVATION

SCALE 1:100


0 1 2 3 4 5m

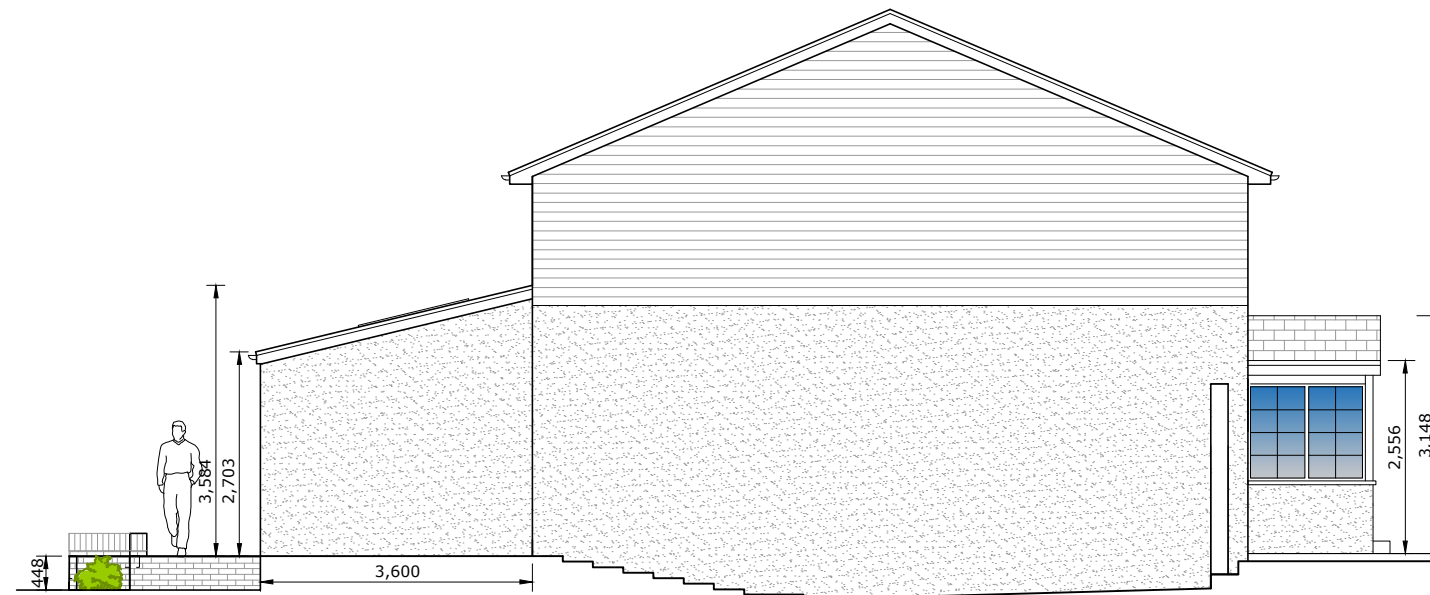

PROPOSED LEFT ELEVATION

SCALE 1:100


0 1 2 3 4 5m

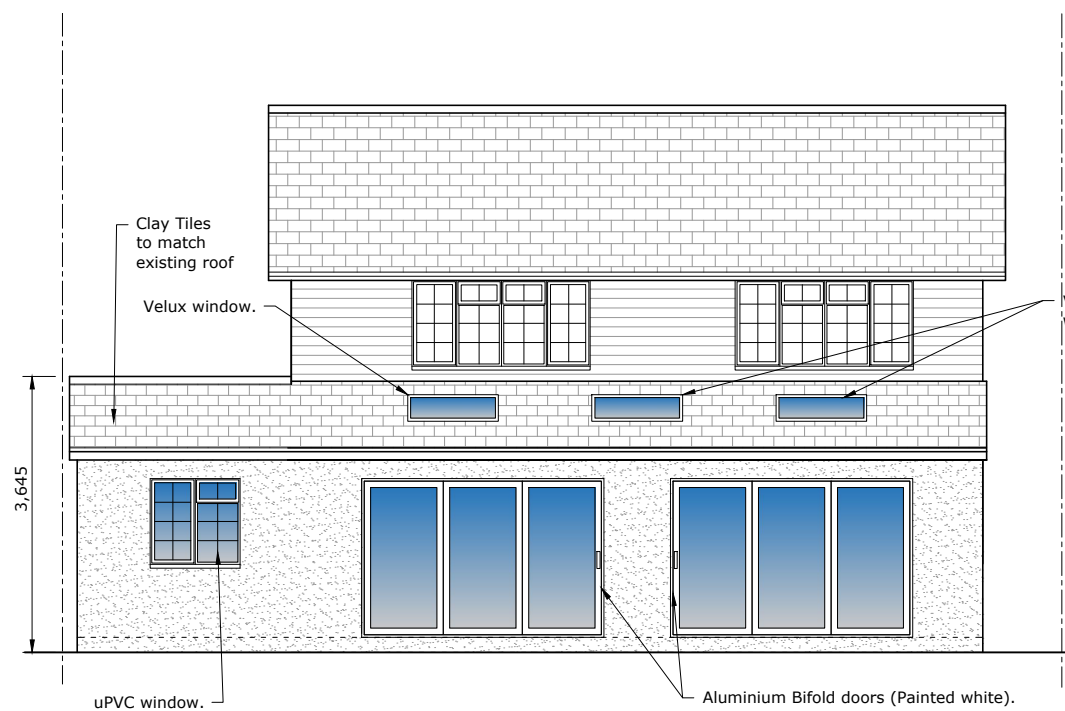

PROPOSED REAR ELEVATION

SCALE 1:100

0 1 2 3 4 5m

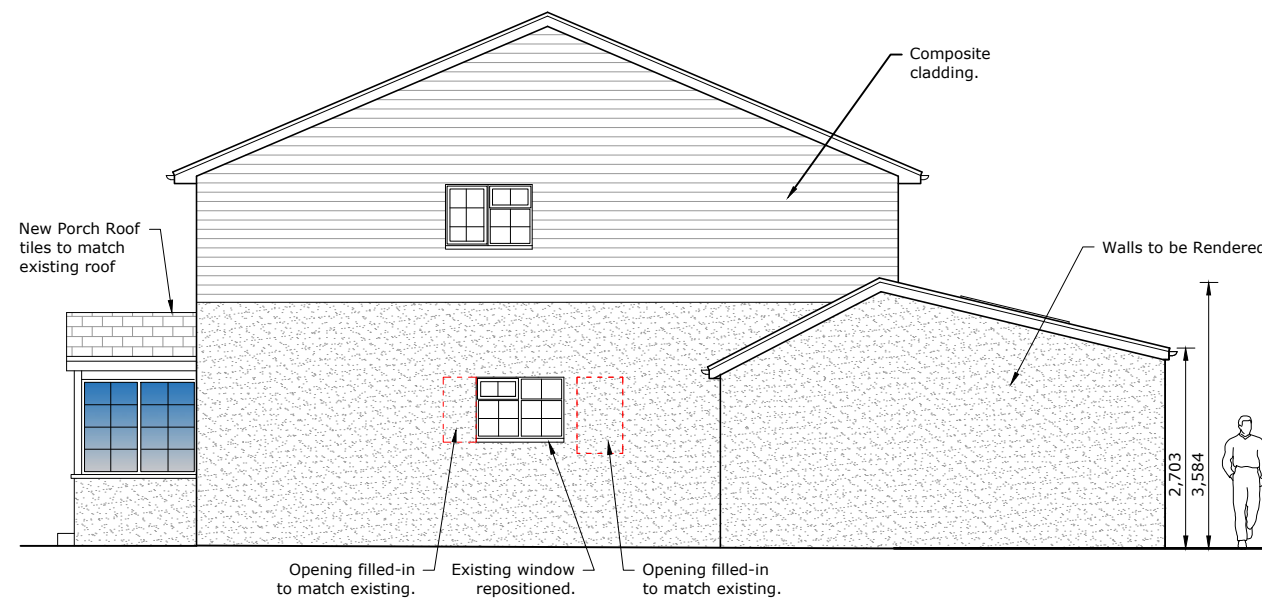

PROPOSED RIGHT ELEVATION

SCALE 1:100

0 1 2 3 4 5m



Rev:00 06/21 First Issue

Krystal Architecture Ltd

A :33 Brackley Crescent, Basildon, Essex, SS13 1RA
 T : 01268 454581 / 07999061557
 E : info@krystal-architecture.com
 W : www.krystal-architecture.com

Project Address
 7 Westley Road, Basildon, Essex, SS16 5PA

Client Name
 James & Tracey Darby

Drawing Title
 Proposed Elevations -Revised

Status
 Planning Drawings

Drawing Number
 655-106

Rev: 00

Date
 16.06.21

Scale
 1:100 @A3

Drawn By
 WN