

NORTH

Application Site




Location Plan Scale 1:2500



Datum Point taken from the existing road edge (corner of site)



Site Plan Scale 1:500

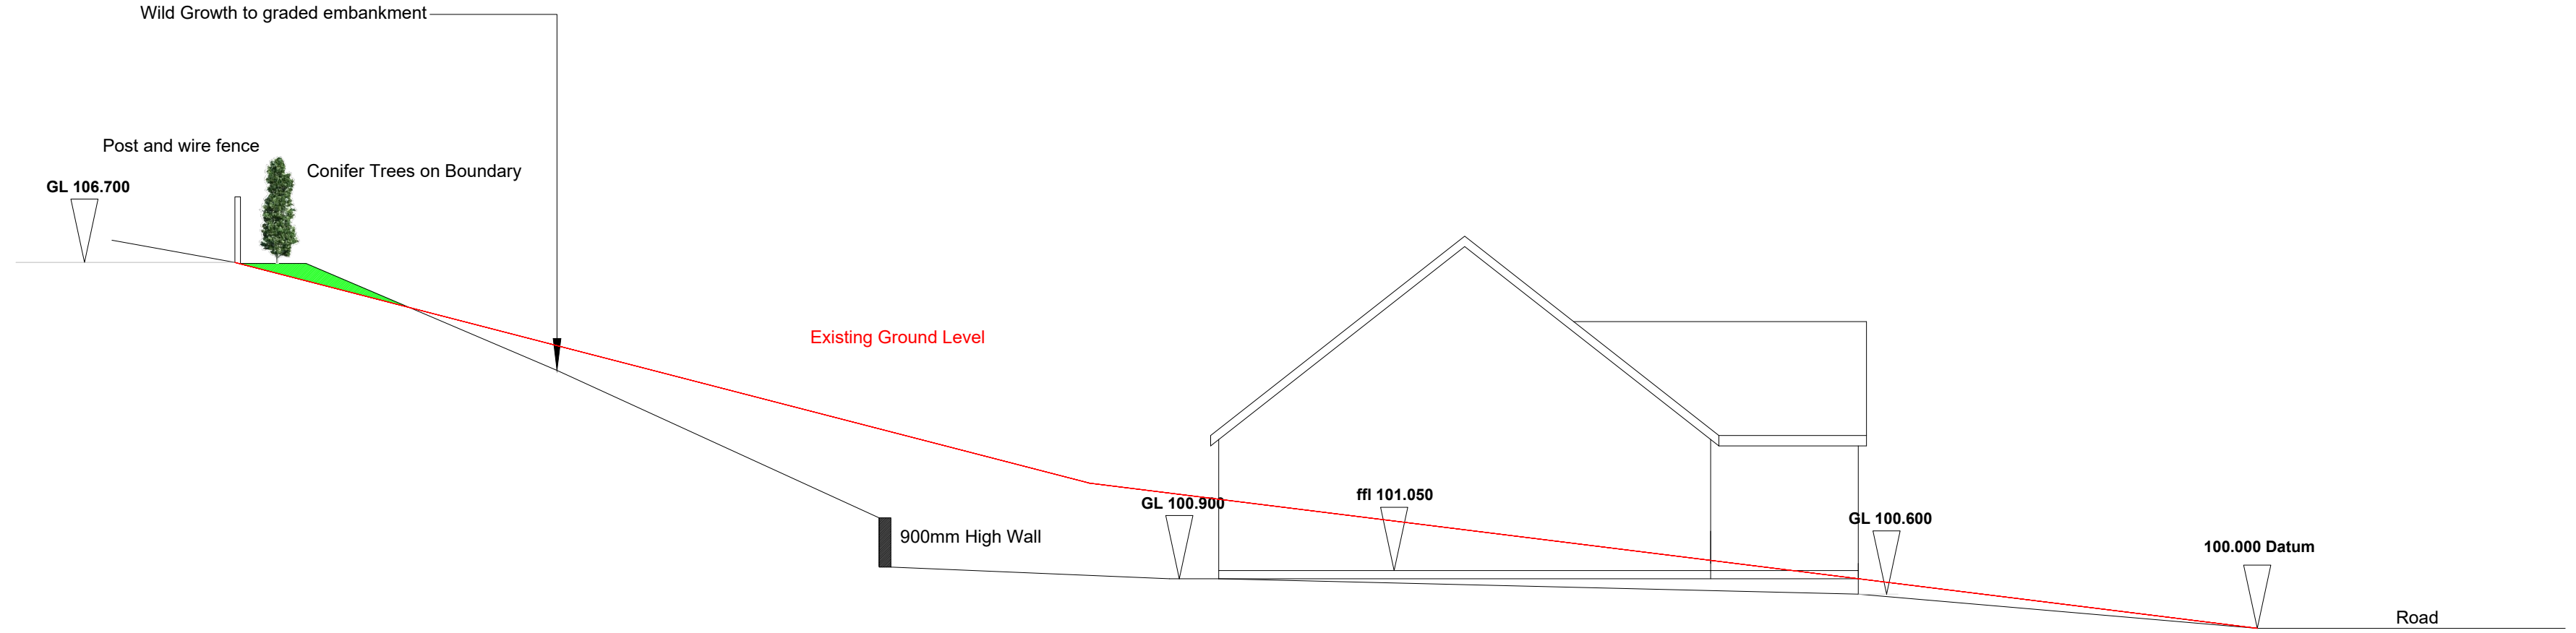

Site Cross Section Scale 1:100



Site Plan Scale 1:200

Plot 1
Plot size.....900M² 'thereby'
Dwelling Footprint.....135M²
Garage Footprint.....28M²

Plot 2
Plot size.....1,300M² 'thereby'
Dwelling Footprint.....135M²
Garage Footprint.....30M²

CP DESIGN

PHONE-(01776) 500062
07999791665

CLIENT: **Messrs Preston.**

Project: **Erection of 2 Dwellinghouses at
Glen Road - Leswalt.**

Drawing NO: 1 **Location Plan and Site Plans.**

Scale: Annotated	Drawn by : Clarke Preston	Date: 15.05.2021
----------------------------	-------------------------------------	---------------------

DO NOT SCALE FROM DRAWINGS.
ALL DIMENSIONS TO BE CHECKED ON SITE PRIOR TO THE START
OF ANY WORK AND ANY DISCREPANCIES NOTIFIED IN WRITING.
REFER TO ENGINEERS DRAWINGS FOR ALL STRUCTURAL DETAIL.
ALL BUILDING WORKS TO COMPLY IN ACCORDANCE WITH THE
BUILDING SCOTLAND REGULATIONS 2003.

