



NORTH

Application Site



Location Plan Scale 1:2500



Datum Point taken from the existing road edge (corner of site)




Site Plan Scale 1:500




Scale Bar 1:500



Scale Bar 1:200

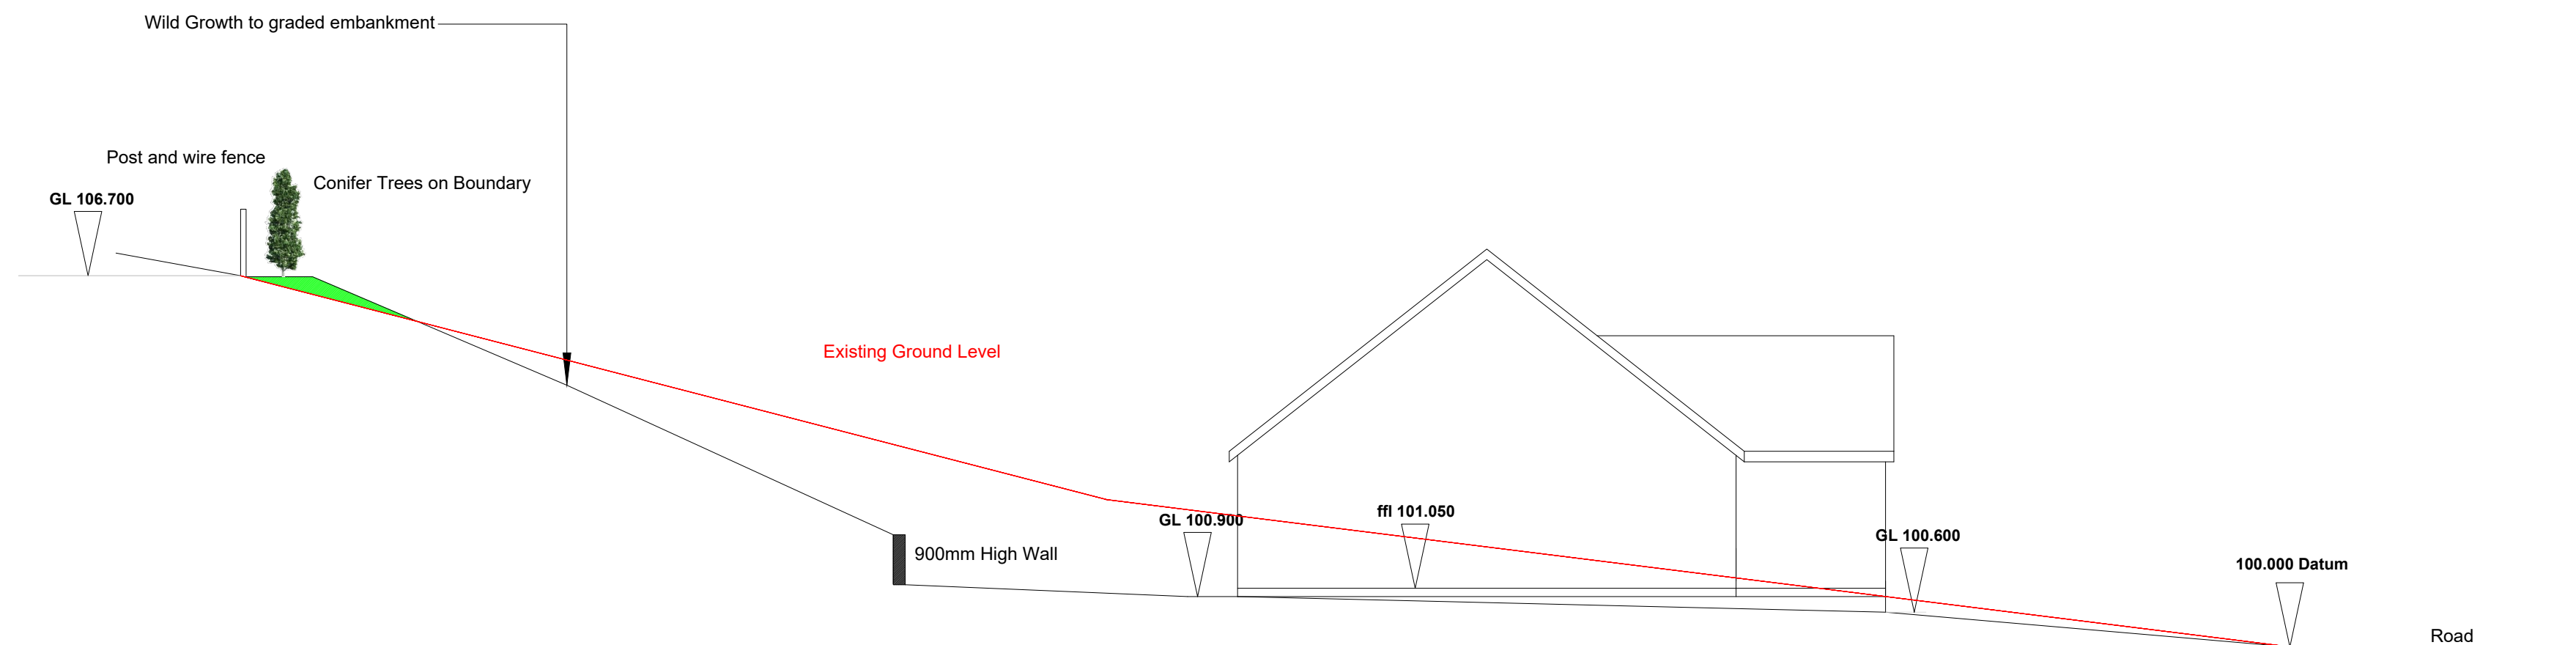

Site Cross Section Scale 1:100

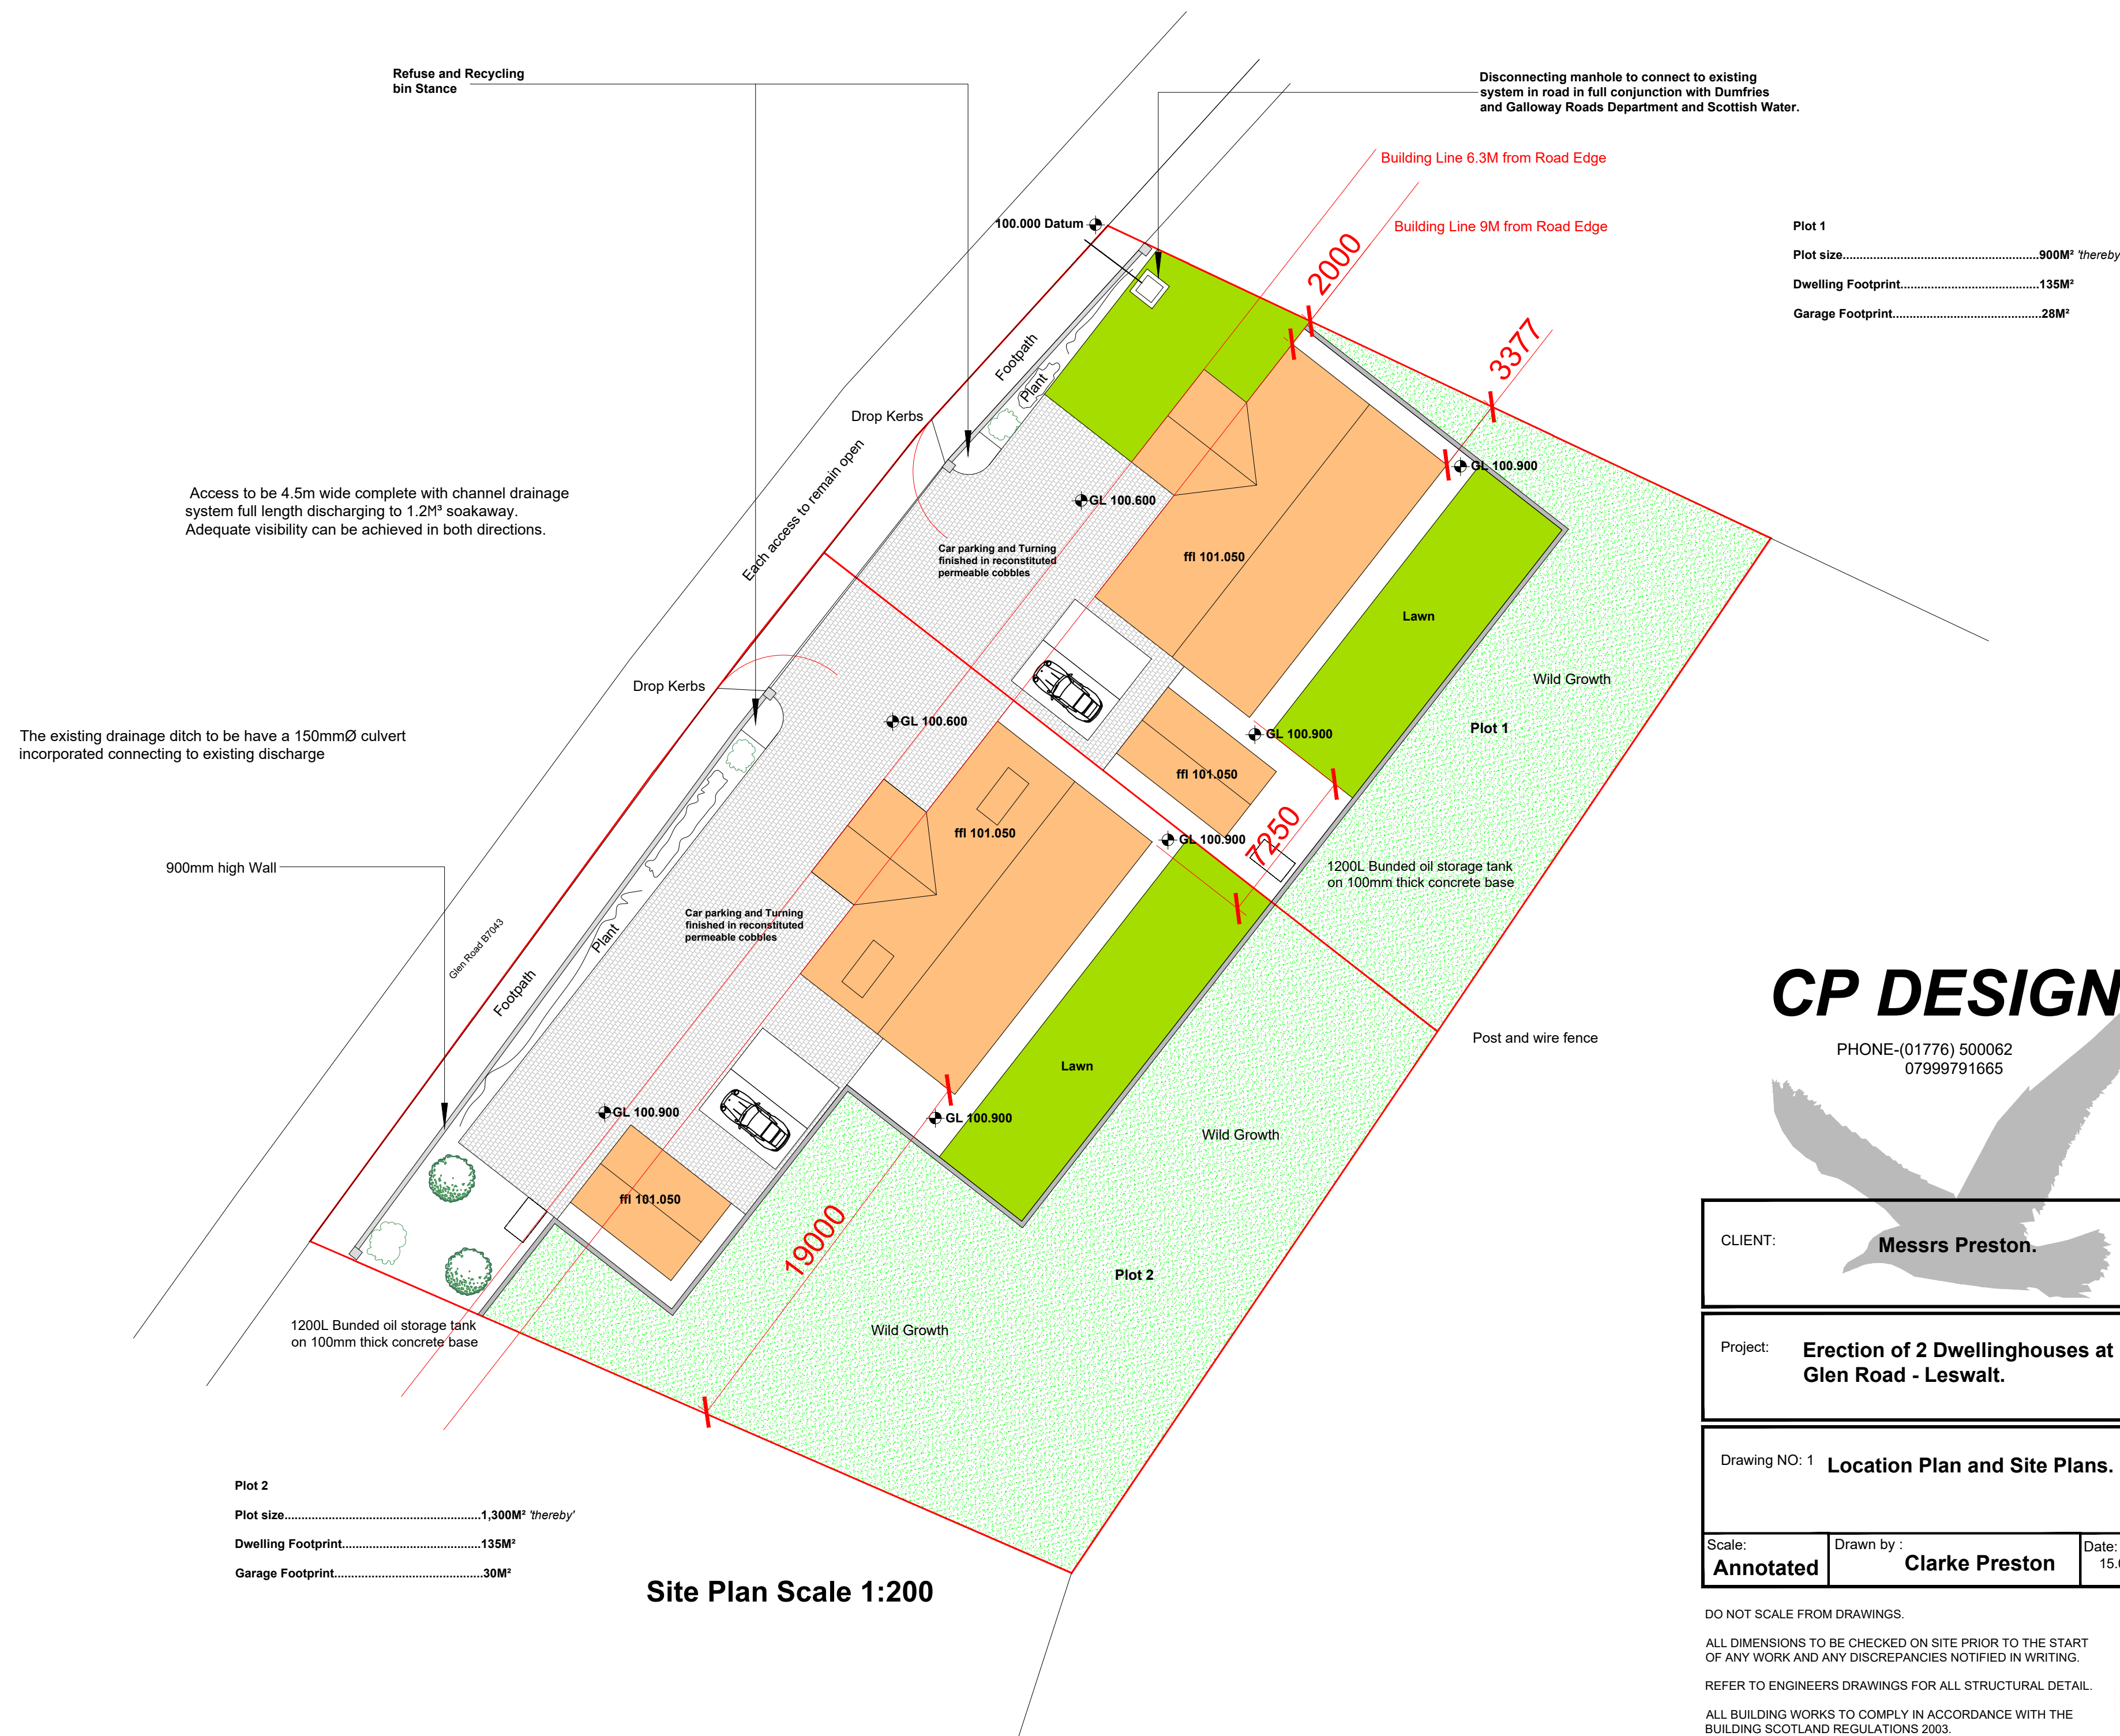

CP DESIGN

PHONE-(01776) 500062
07999791665

CLIENT:

Messrs Preston.

Project: **Erection of 2 Dwellinghouses at
Glen Road - Leswalt.**

Drawing NO: 1 **Location Plan and Site Plans.**

Scale:
Annotated

Drawn by : **Clarke Preston**

Date:	15.05.2021
-------	------------

DO NOT SCALE FROM DRAWINGS.

ALL DIMENSIONS TO BE CHECKED ON SITE PRIOR TO THE START OF ANY WORK AND ANY DISCREPANCIES NOTIFIED IN WRITING.

REFER TO ENGINEERS DRAWINGS FOR ALL STRUCTURAL DETAIL

ALL BUILDING WORKS TO COMPLY IN ACCORDANCE WITH THE
BUILDING SCOTLAND REGULATIONS 2003.

