



3 Existing Roof Plan
Scale: 1:100

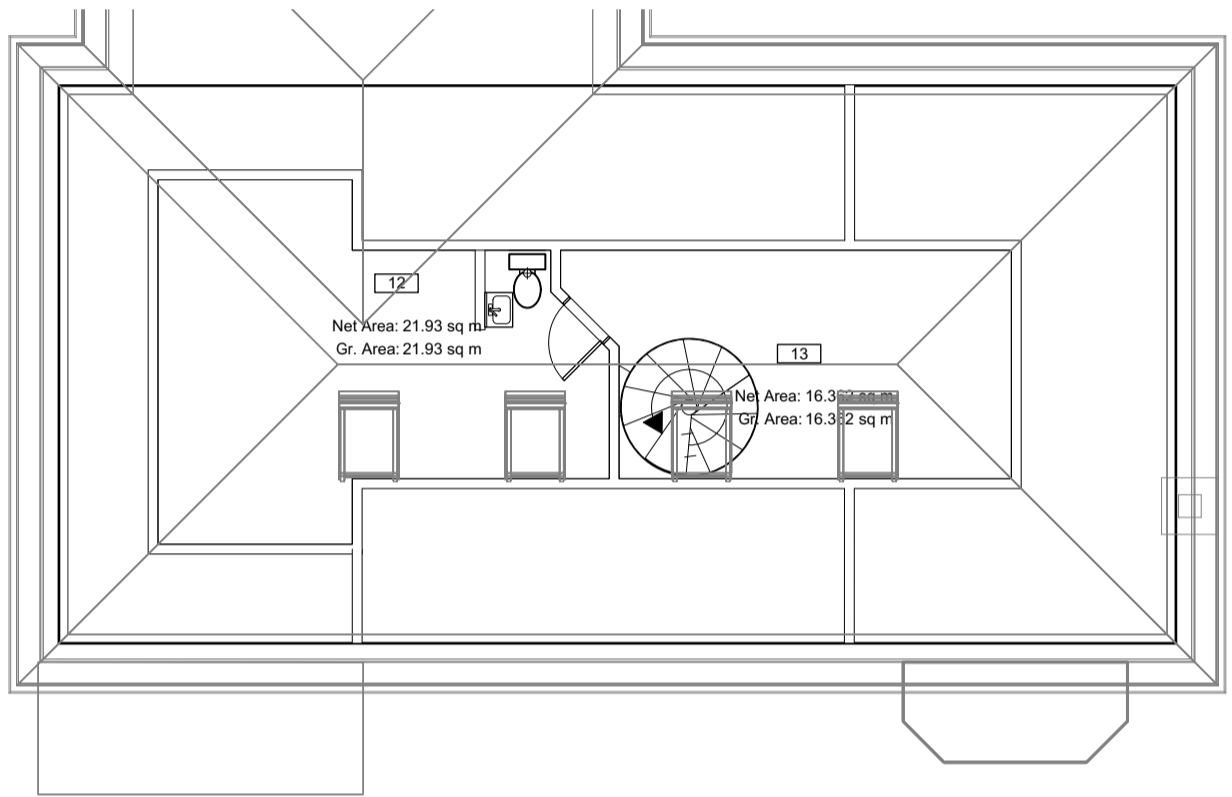


2 Existing First Floor Plan
Scale: 1:100

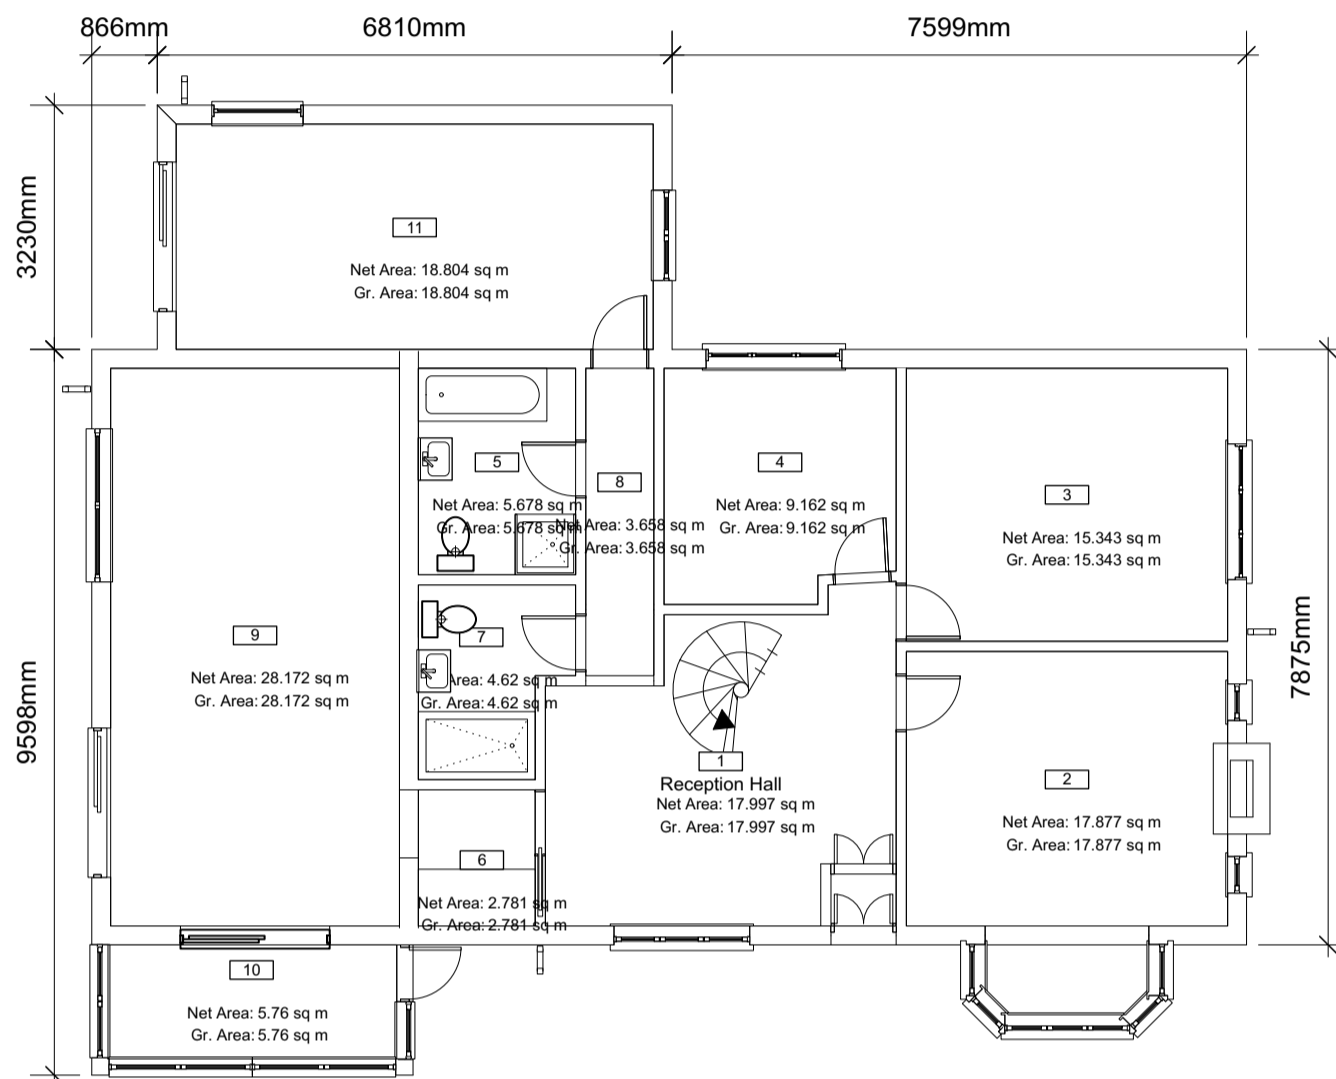

1 Existing Ground Floor Plan
Scale: 1:100



3 Front Elevation (E)
Scale: 1:100

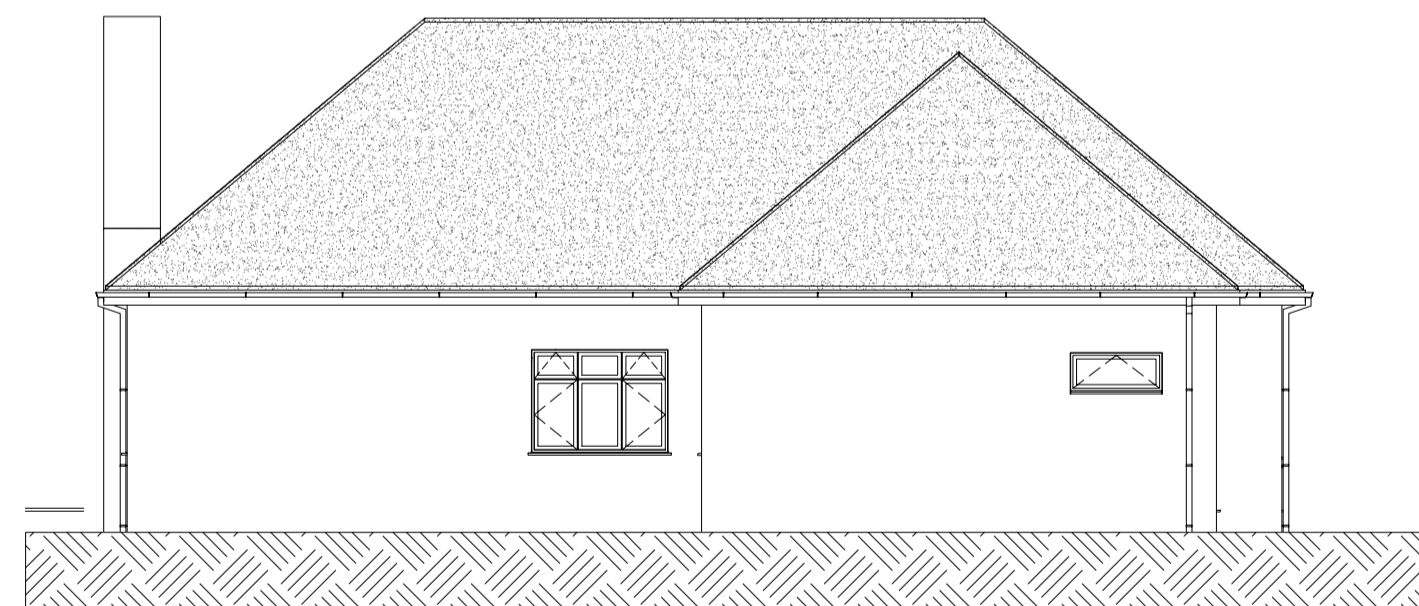

2 Side Elevation (N)
Scale: 1:100



4 Rear Elevation (W)
Scale: 1:100



1 Side Elevation (S)
Scale: 1:100

Do not scale from this drawing, use dimensions only

R A HALL
Architectural Services
Lamorna House
North Road
Goldcliffway TR20 9JY
07985 167198

Client
Mrs Graham

Project
Alterations & Extension

Site Address
**88 Bedford Road
Rushden**

Scale
1:100 @ A1

Date
May 2021

Status
Planning

Title
Existing Plans & Elevations

Drawing Number
BRR 014