



client

MR & MRS D. SULLIVAN

project
REMODELING OF
5 EAST BIGHT, LINCOLN

drawing
PROPOSED NORTH & SOUTH
ELEVATIONS


scale 1:50@ A1	^{date} MAR 21
KSC	
drawing no.	revision
7942S-PP-05	C

john roberts architects

1 James Street . Lincoln . LN2 1QD T: 01522 533441 . F: 01522 512888 E: contact@jrarchitects.co.uk www.jrarchitects.co.uk



SOUTH ELEVATION

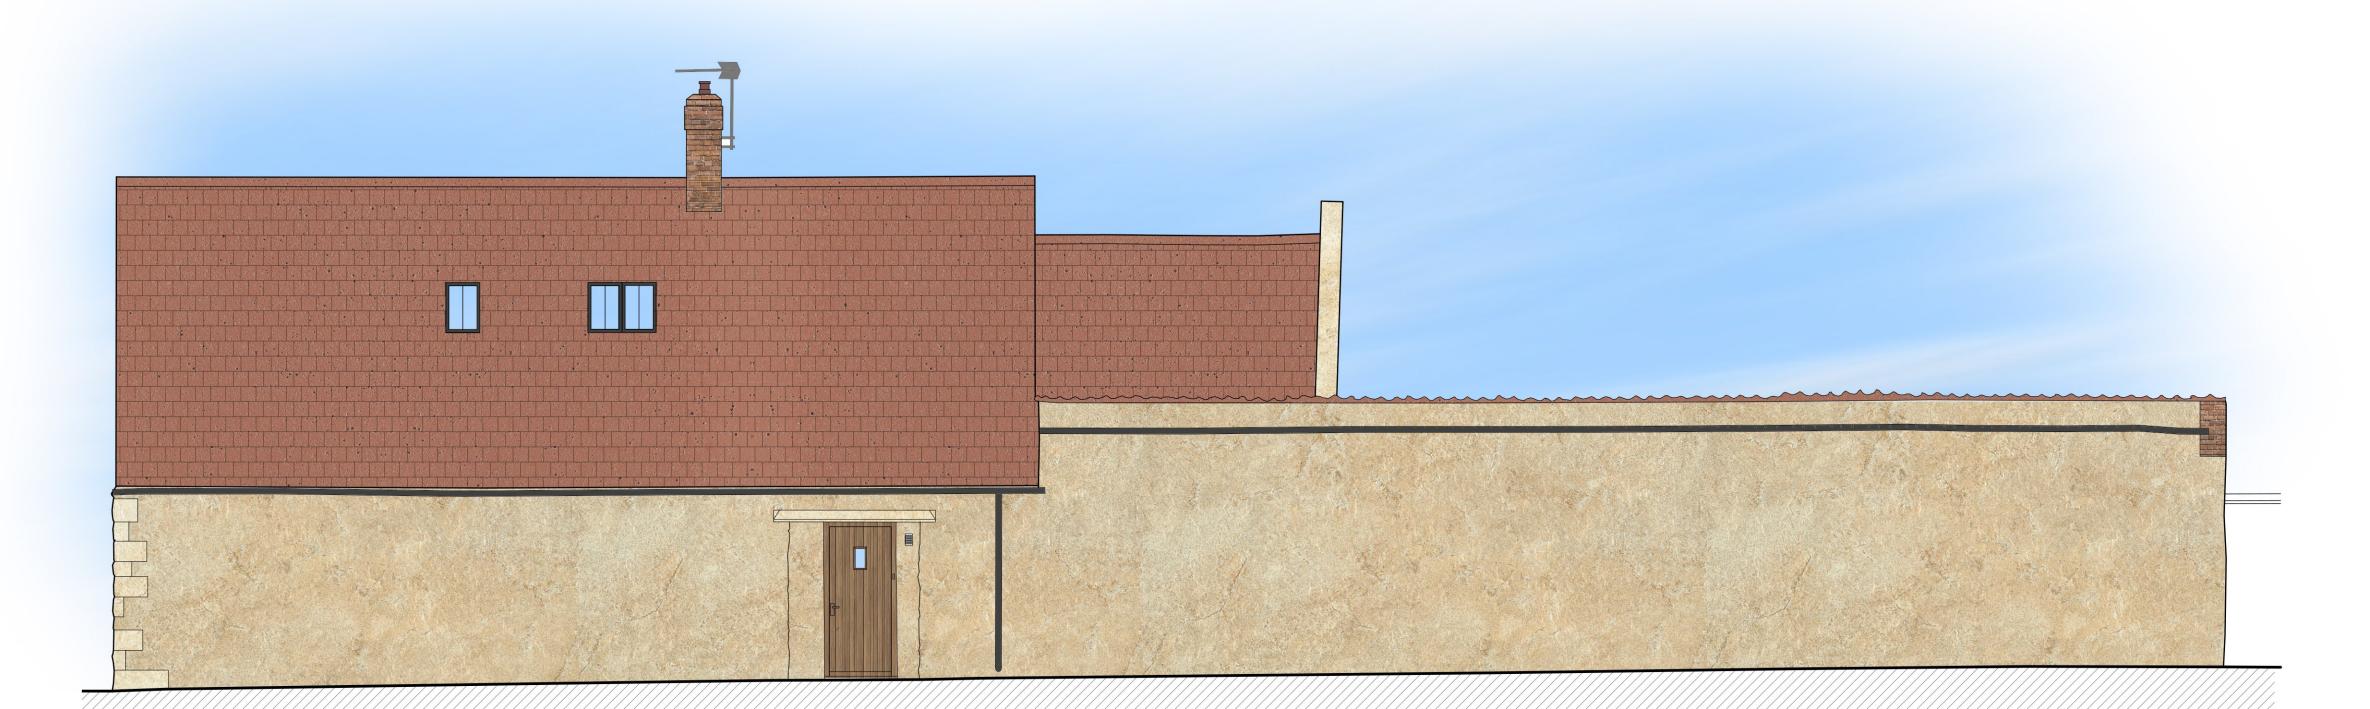

NORTH ELEVATION

