






WEST ELEVATION

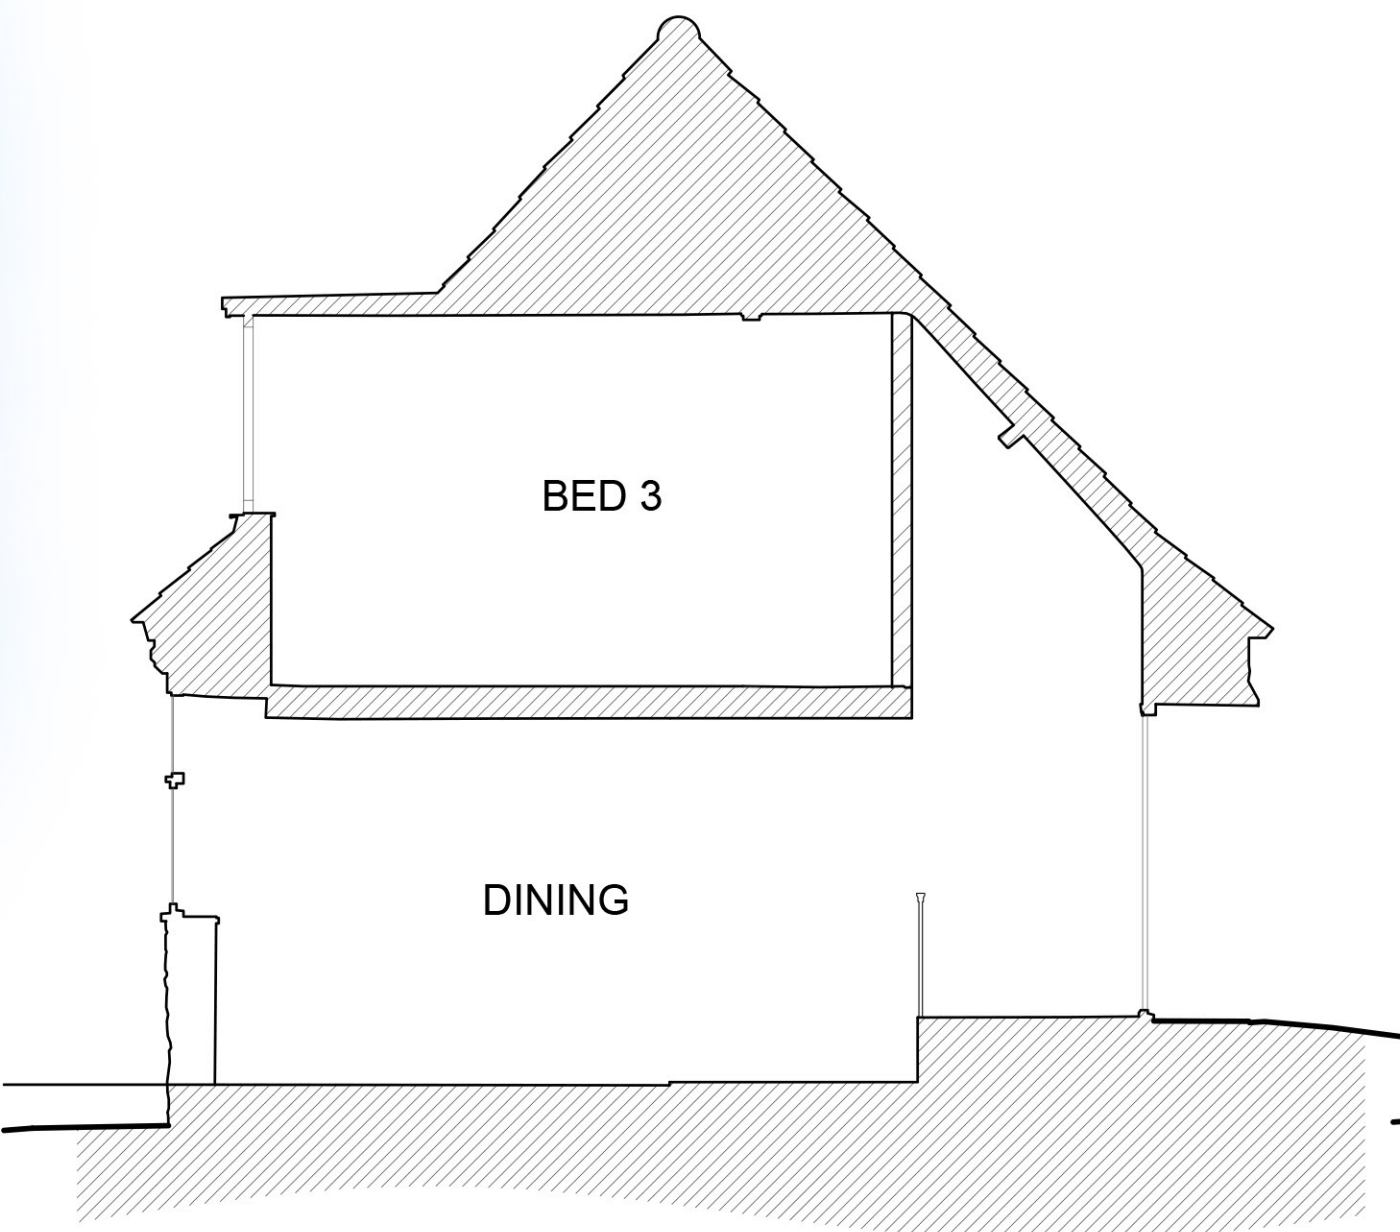

SECTION B

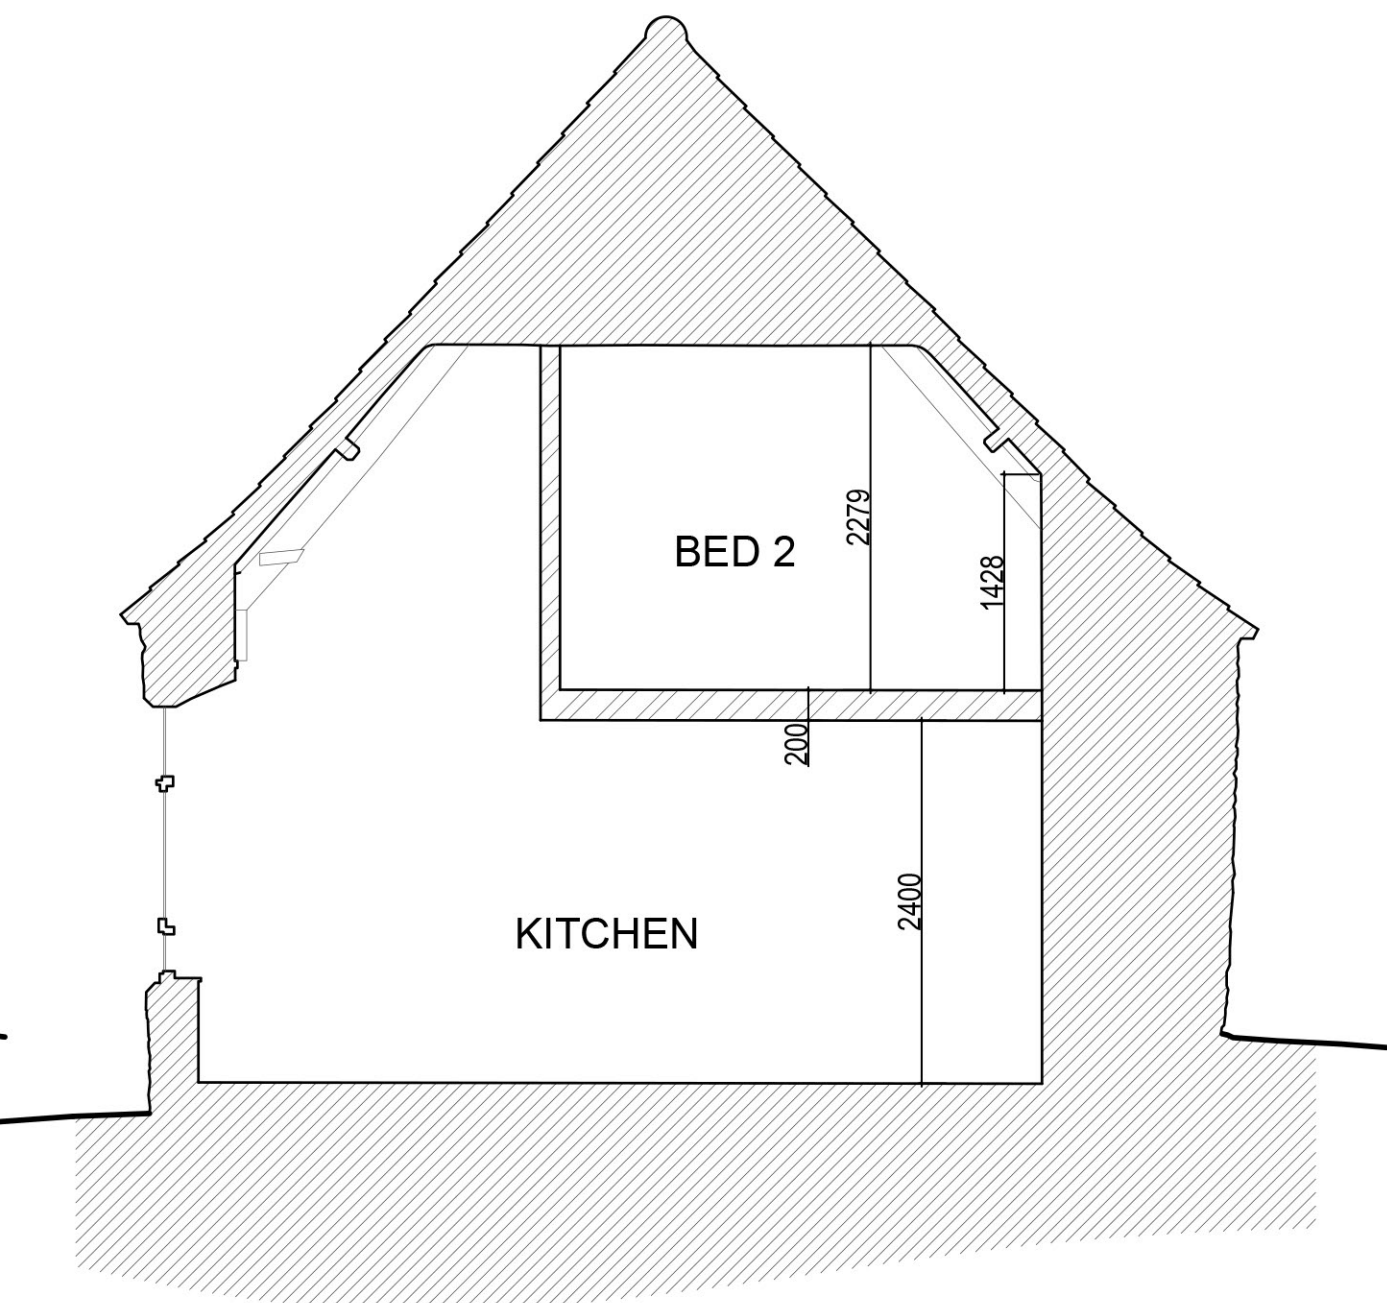

SECTION C

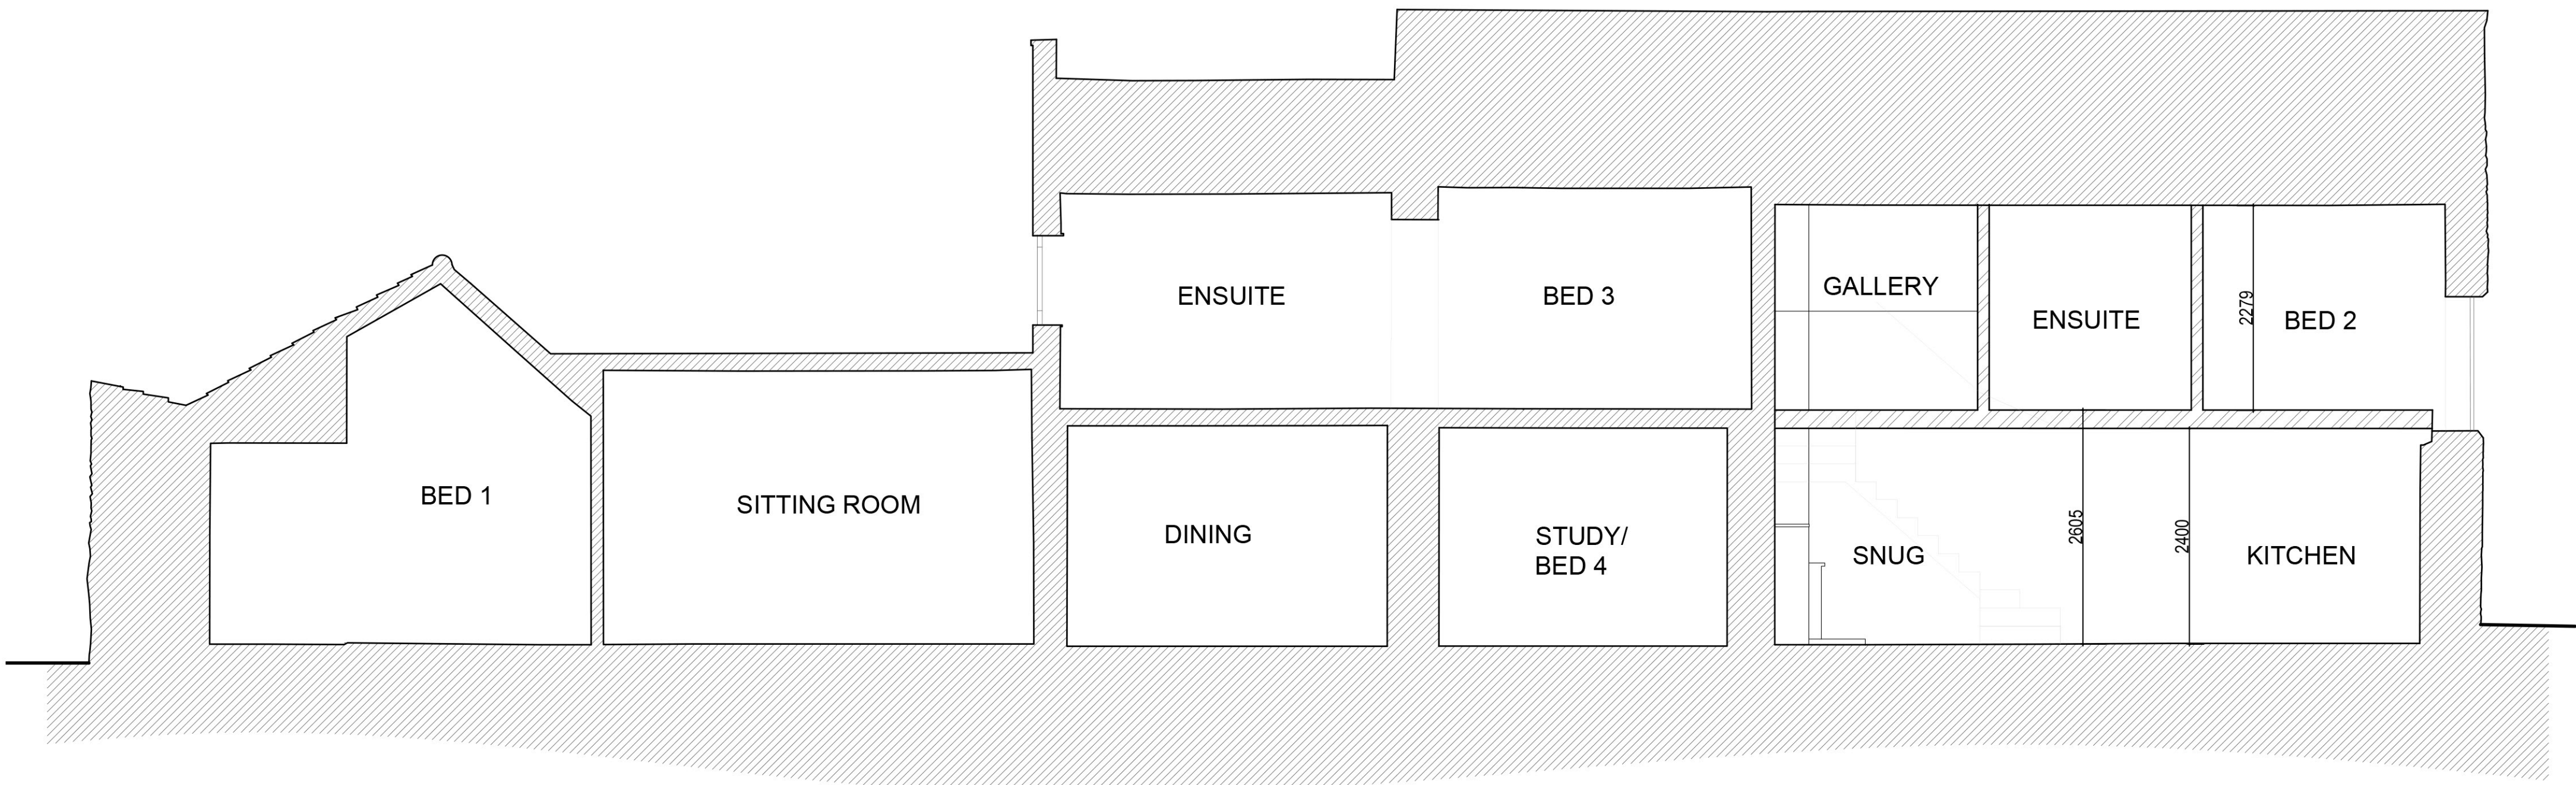

SECTION A

SCALE BAR - 1:50

0m 0.5m 1m 1.5m 2m 2.5m

PLANNING APPLICATION

client	
MR & MRS D. SULLIVAN	
project	
REMODELING OF 5 EAST BIGHT, LINCOLN	
drawing	
PROPOSED WEST ELEVATION & TYPICAL SECTIONS	
scale	date
1:50@ A1	MAR 21
drawn	checked
KSC	
drawing no.	revision
7942S-PP-06	B