ALL DIMENSIONS AND SETTING OUT ARE TO BE VERIFIED ON SITE AND ALL DISCREPANCIES REFERRED TO THE ARCHITECT BEFORE WORK COMMENCES. ------ COPYRIGHT RESERVED

A 19.5.21 Amendments following client meetings 18.5.21
B 28.5.21 Amendments following client meetings
C 14.6.21 Amendments following client comments

REV. DATE DESCRIPTION

client MR & MRS D. SULLIVAN

project REMODELING OF 5 EAST BIGHT, LINCOLN


drawing PROPOSED FIRSTFLOOR PLAN

scale 1:50@ A1 MAR 21 drawn checked KSC drawing no. revision 7942S-PP-04

john roberts architects

1 James Street . Lincoln . LN2 1QD T: 01522 533441 . F: 01522 512888 E: contact@jrarchitects.co.uk www.jrarchitects.co.uk



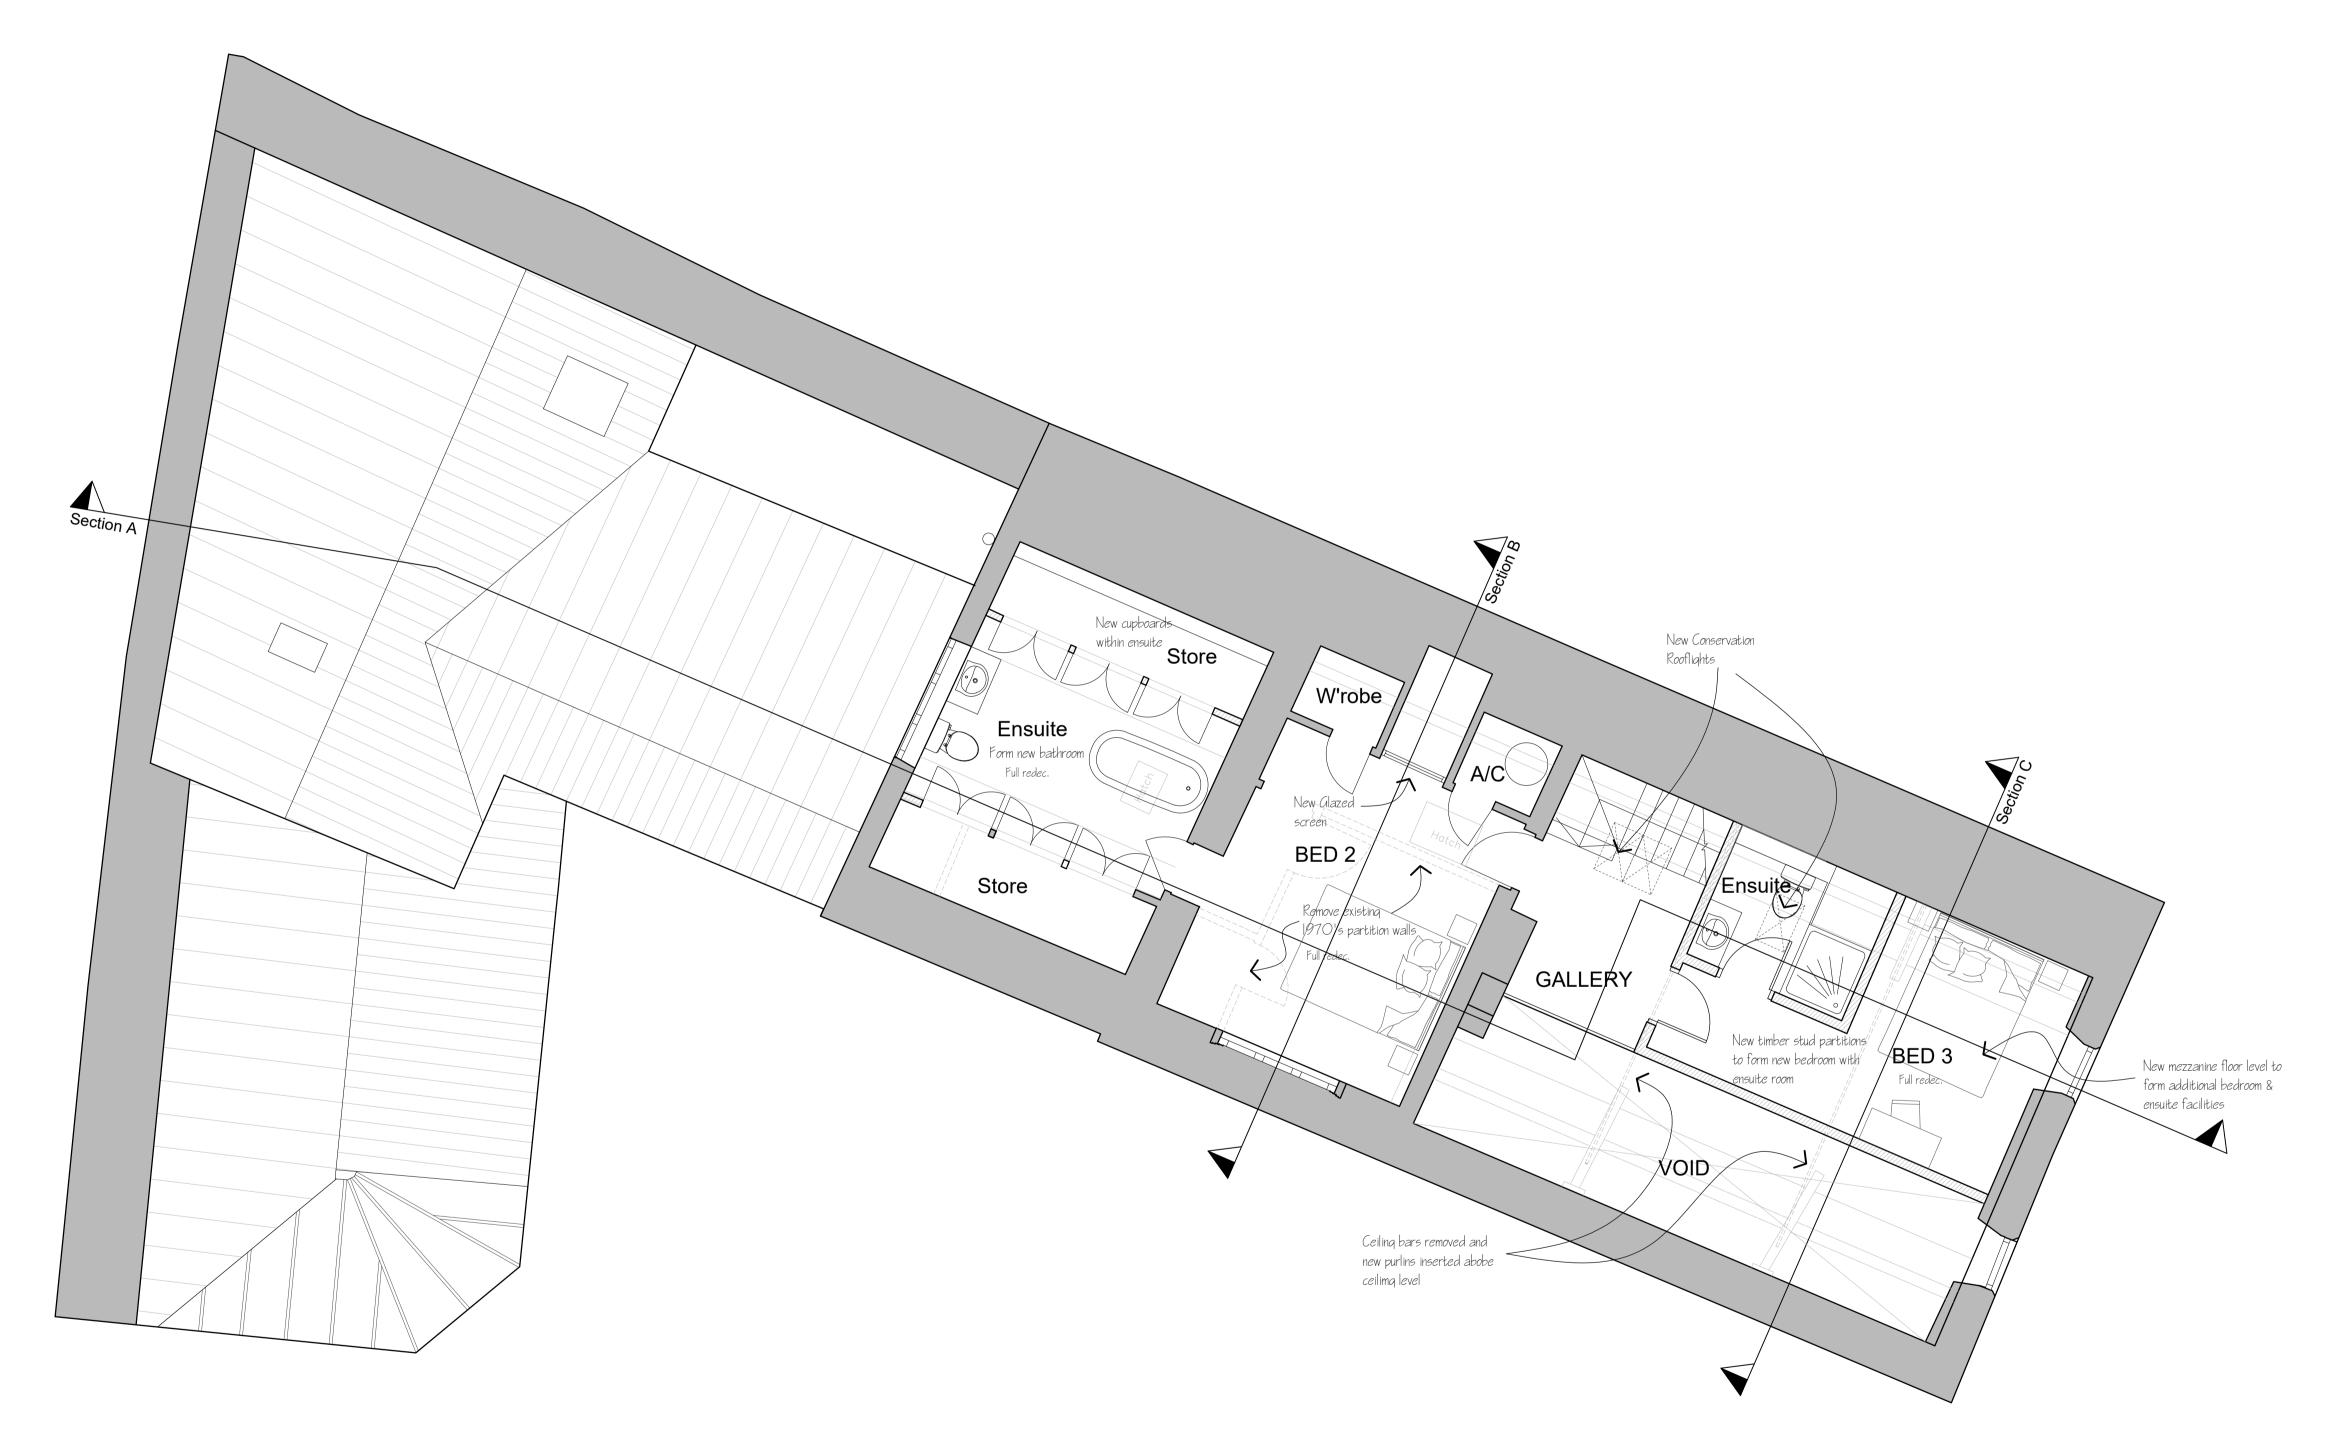

FIRST FLOOR PLAN

SCALE BAR - 1:50

0m 0.5m 1m 1.5m 2m 2.5m