




PROPOSED BASEMENT FLOOR PLAN (NO CHANGE)

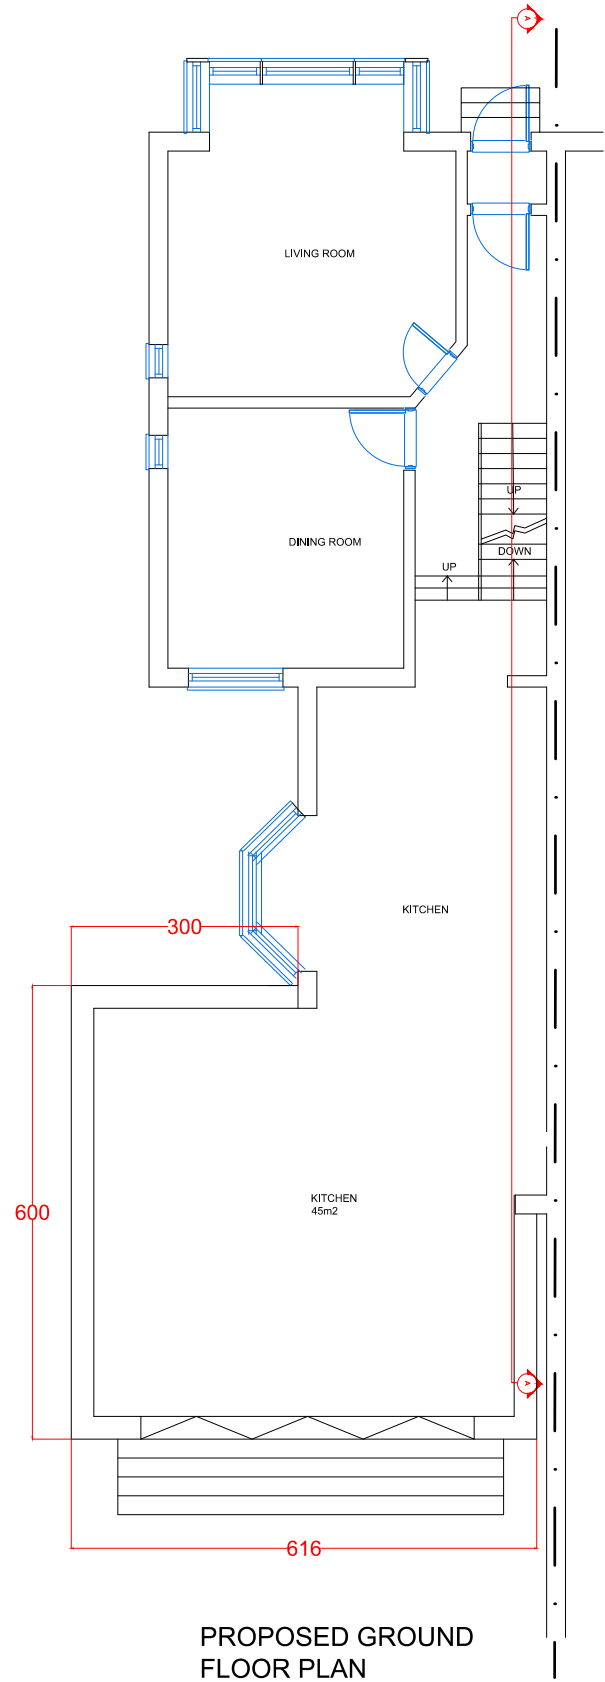


PROPOSED GROUND FLOOR PLAN

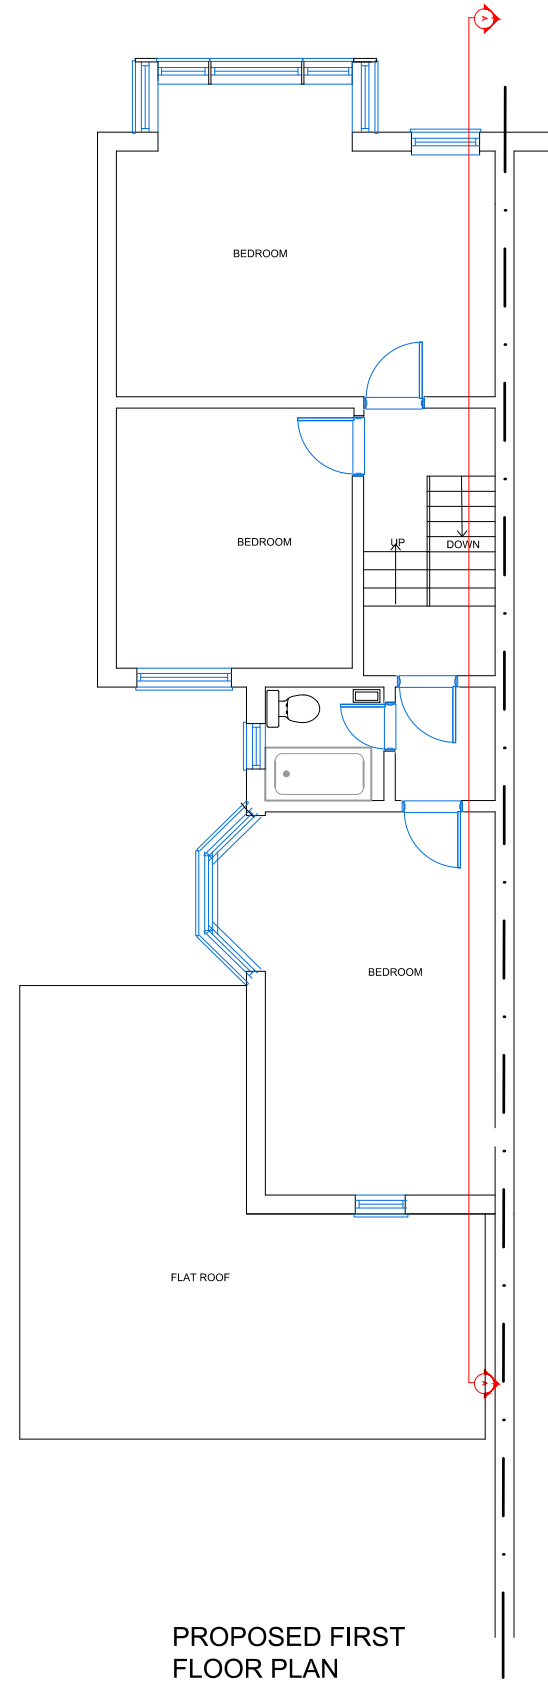

PROPOSED FIRST FLOOR PLAN

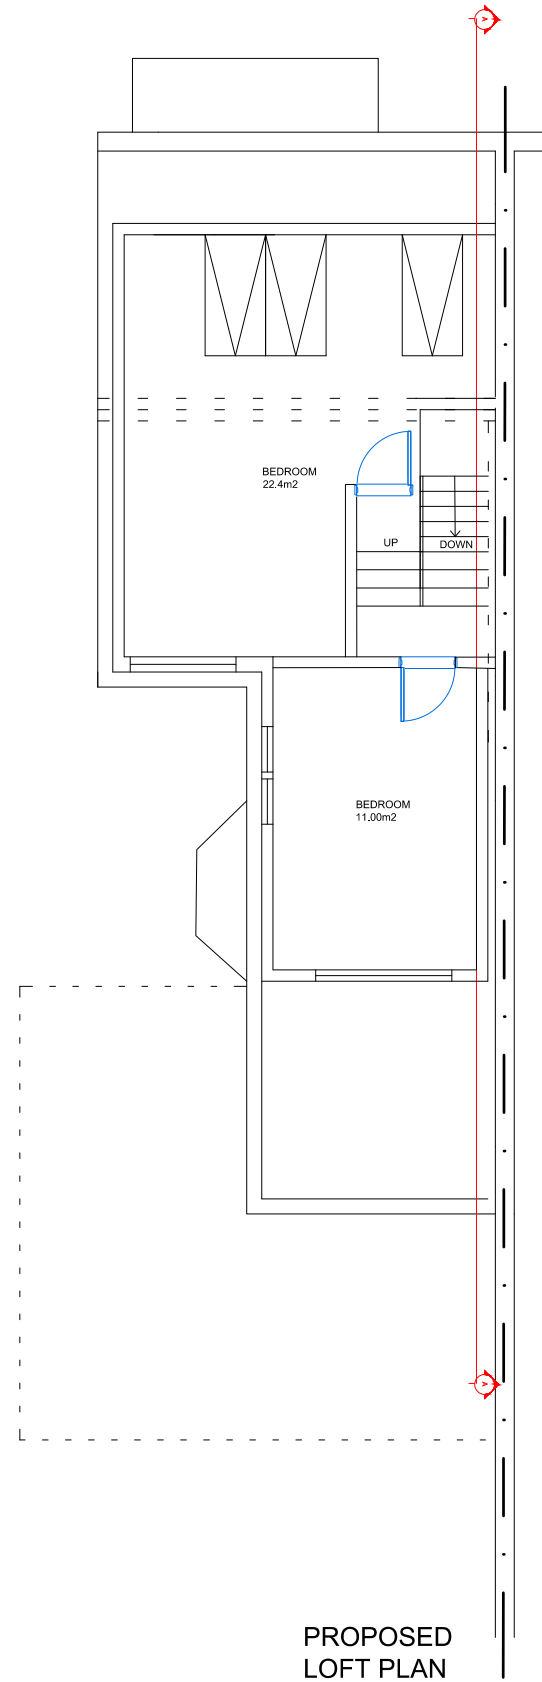

PROPOSED LOFT PLAN

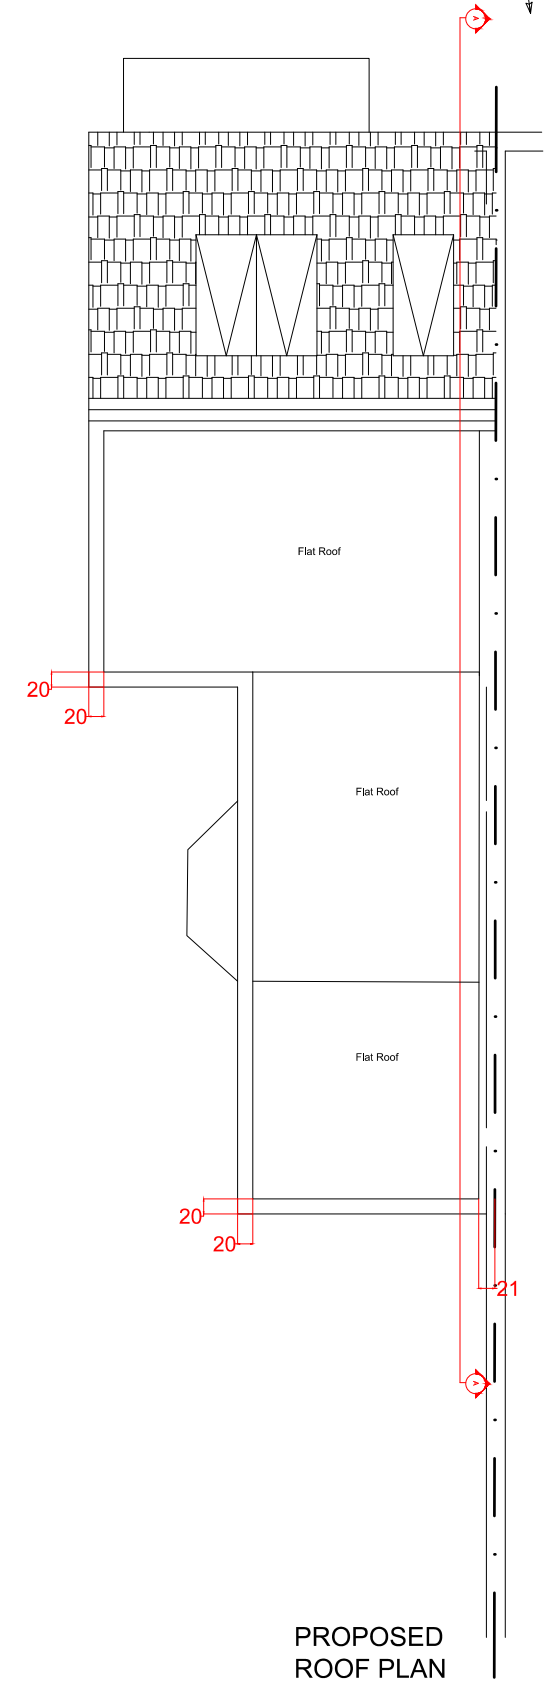


PROPOSED ROOF PLAN



CONTACT: MR T. GULBAHAR  
 ADDRESS: 9 HAZLEWOOD CLOSE LONDON HACKNEY, E5 0SW  
 EMAIL: INFO@TMGCONSULTANCIES.CO.UK  
 TEL : 07716178378

PROJECT : 100 Balsam Street, London, E13 8RD				
DWG TITLE : PROPOSED FLOOR PLANS				
				REVISION A
STAGE : PL	DATE ISSUED: 04/05/2021	DRAWN BY : T,G	REFERENCE NO: 2021052-PL04A	SCALE : A3 1:100

 

THIS DRAWING IS COPYRIGHT.

NOTES: THE CONTRACTORS ARE TO CHECK ALL DIMENSIONS, DRAIN RUNS AND GENERAL CONDITIONS ON SITE BEFORE WORKS COMMENCE, AND INFORM MR TANYEL GULBAHAR IMMEDIATELY UPON DISCOVERY OF ANY ERRORS, OMISSIONS OR DISCREPANCIES. ALL WORKS ARE TO BE CARRIED OUT IN ACCORDANCE WITH CURRENT BUILDING REGULATIONS, BRITISH STANDARDS, CODE OF PRACTICE AND LOCAL AUTHORITY REQUIREMENTS.