



GENERAL NOTES:
 1. Do not scale this drawing for construction purposes.
 2. All dimensions in this drawing are in metric unless otherwise stated.
 3. This drawing and all other drawings, schedules, specification, details and any other information relating to this project are the copyright of Andrew Lea-Gerrard RIBA, Chartered Architect.

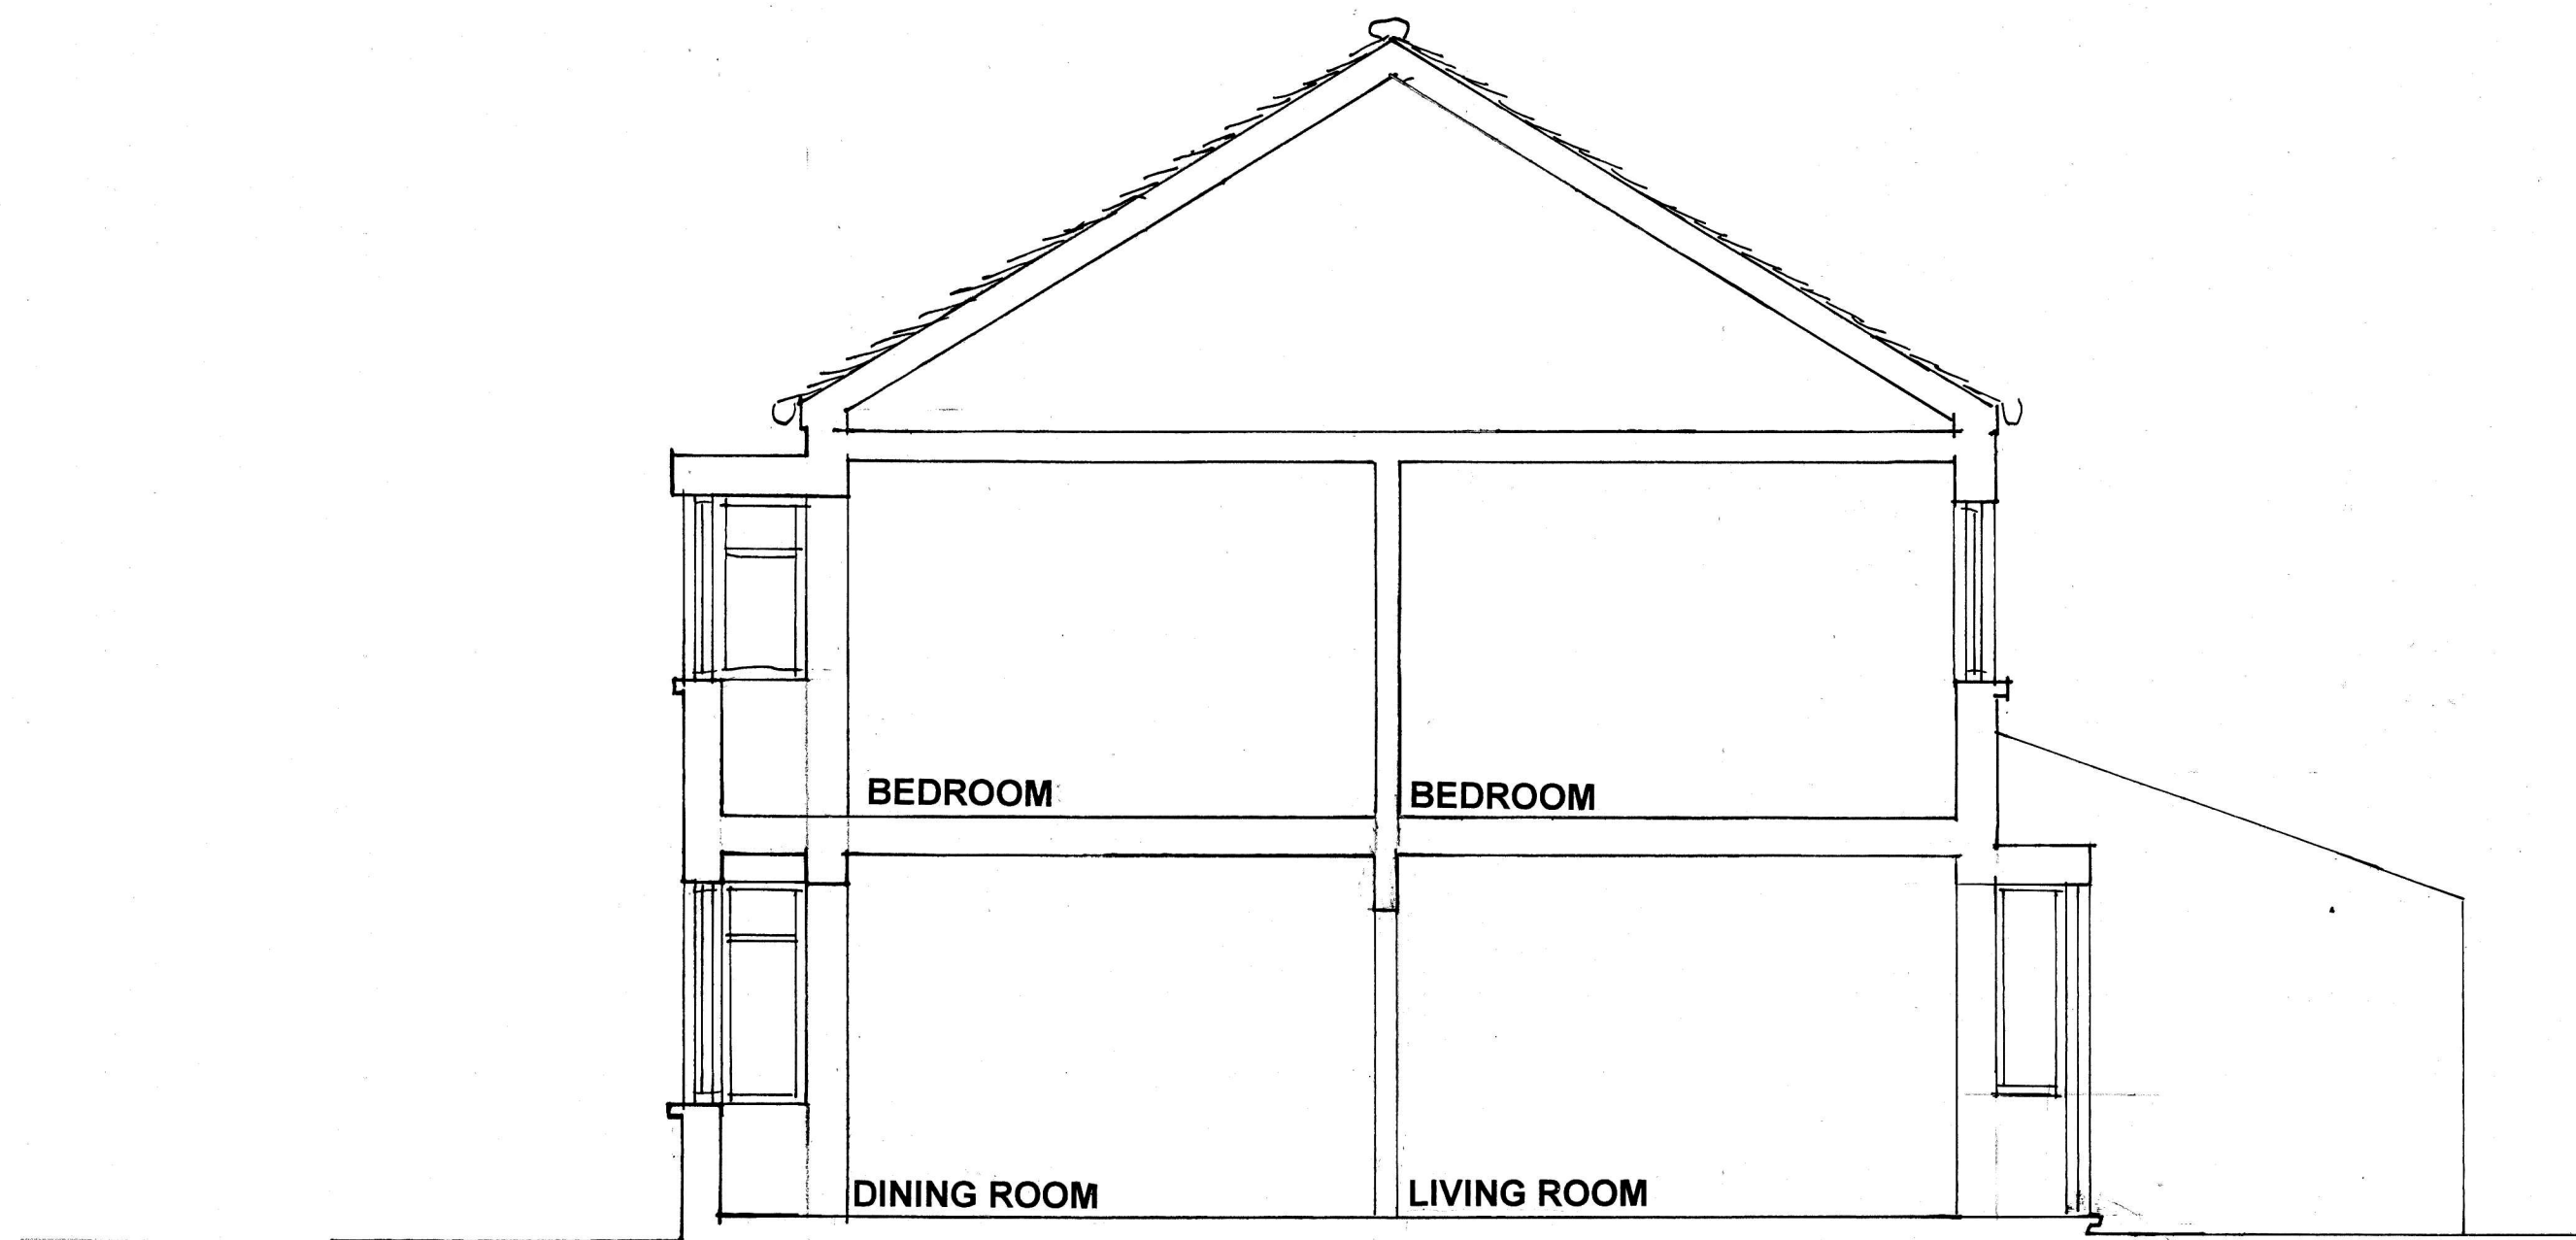


SECTION FACING No:68

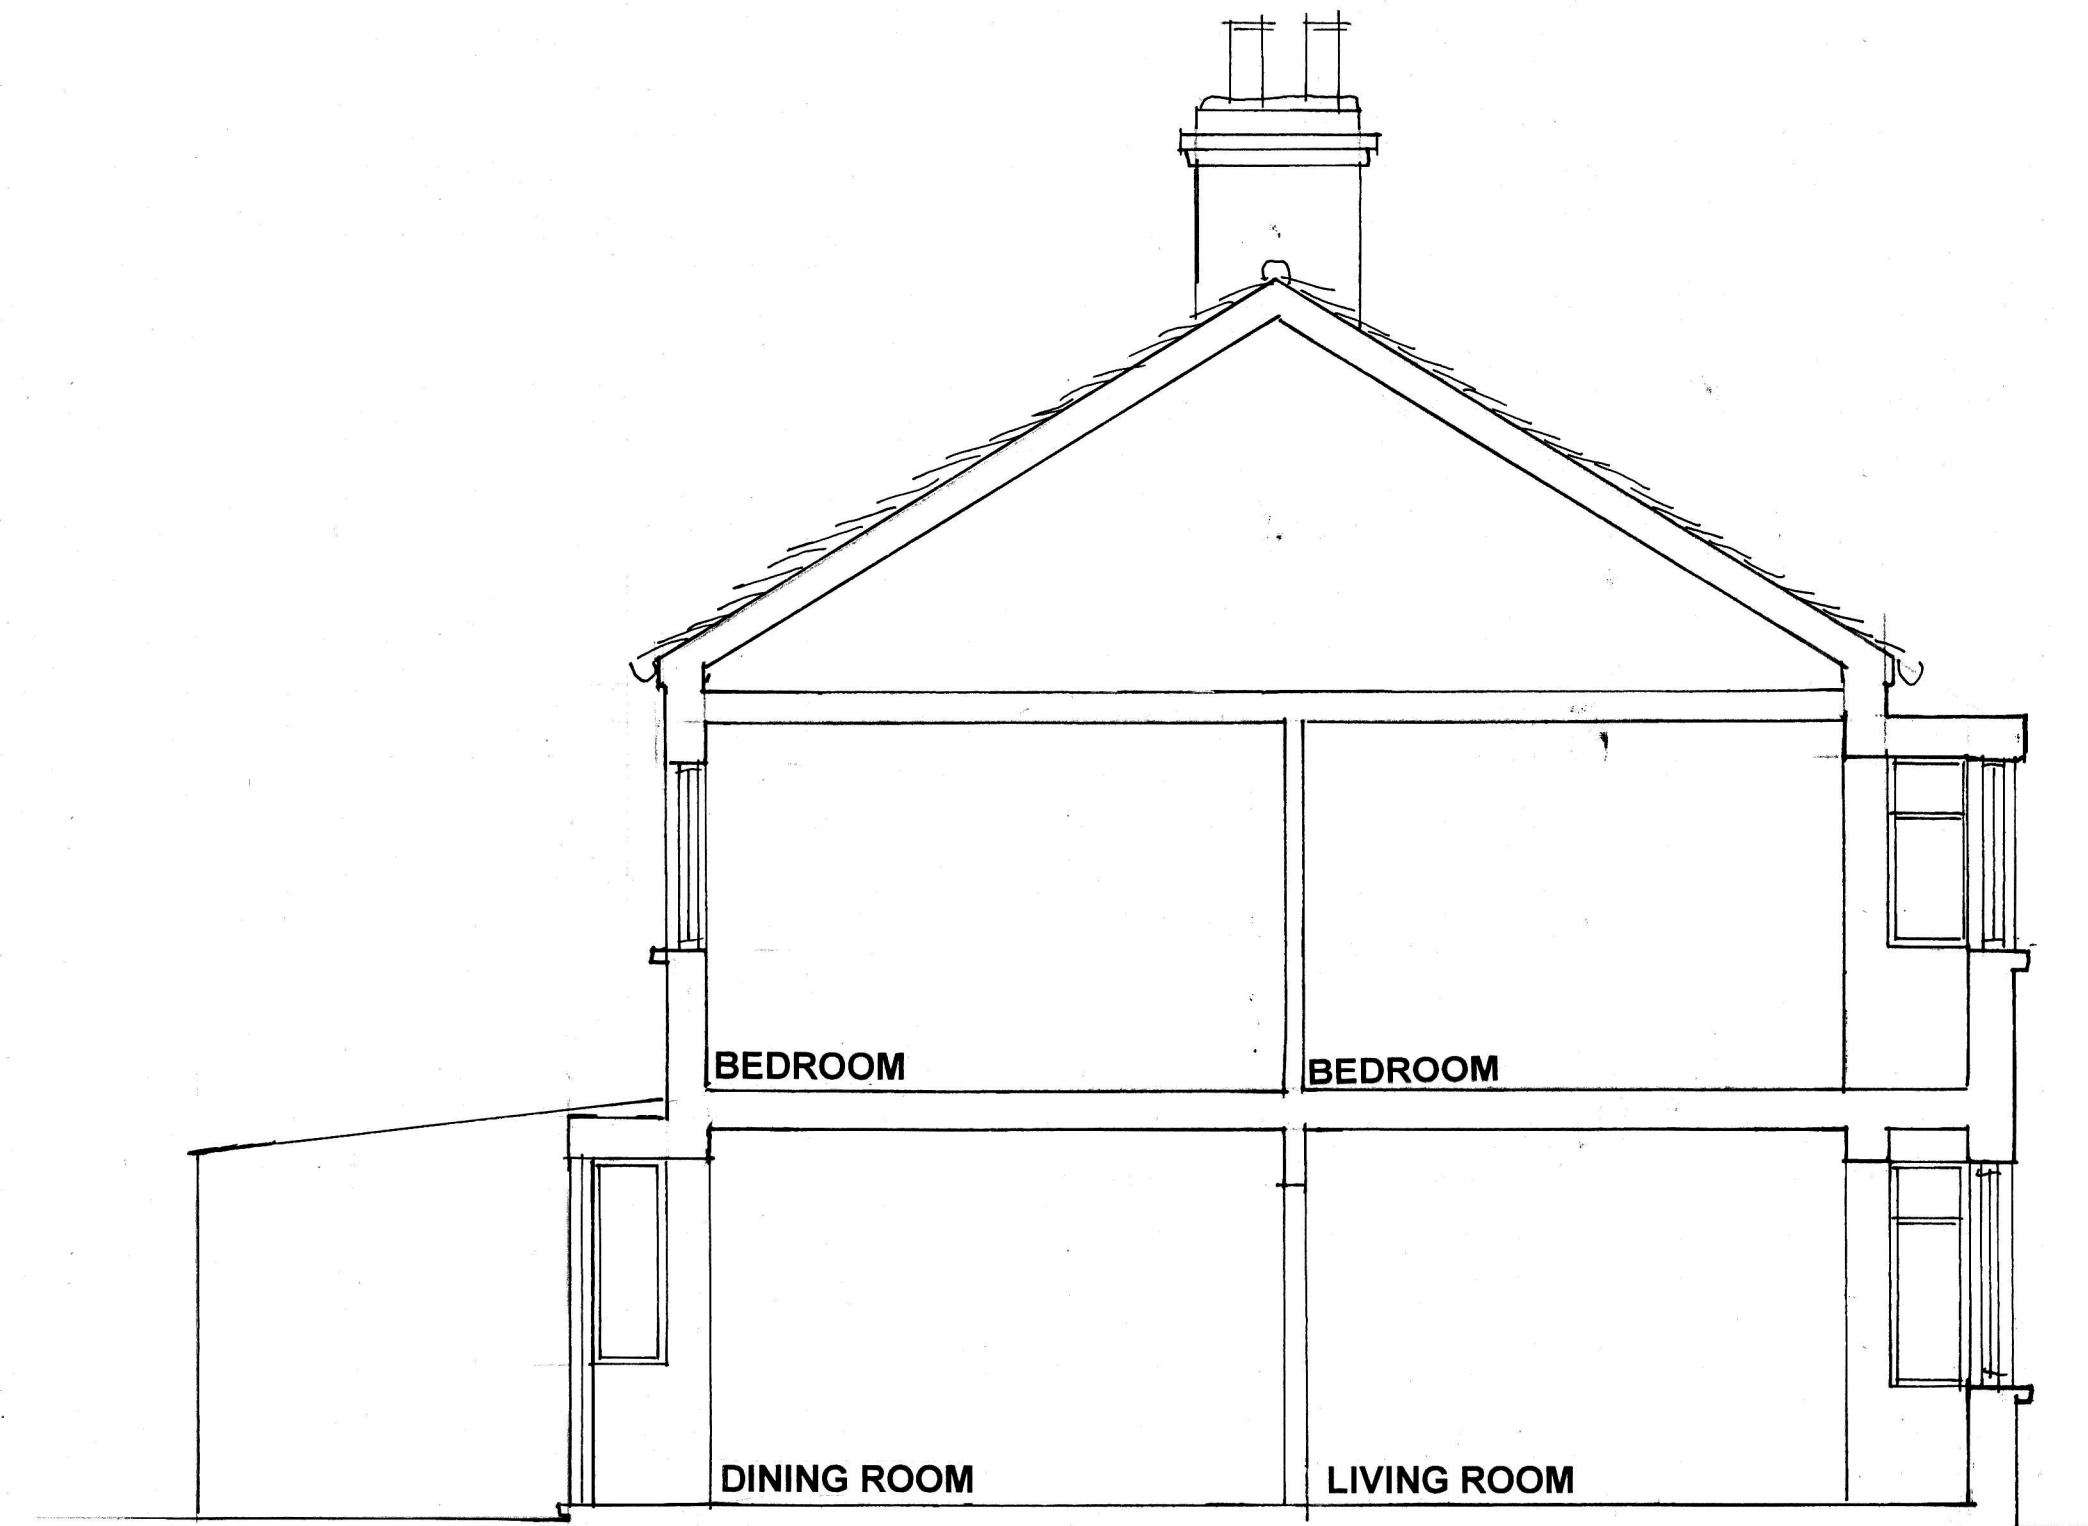


SECTION FACING No:64



REAR ELEVATION

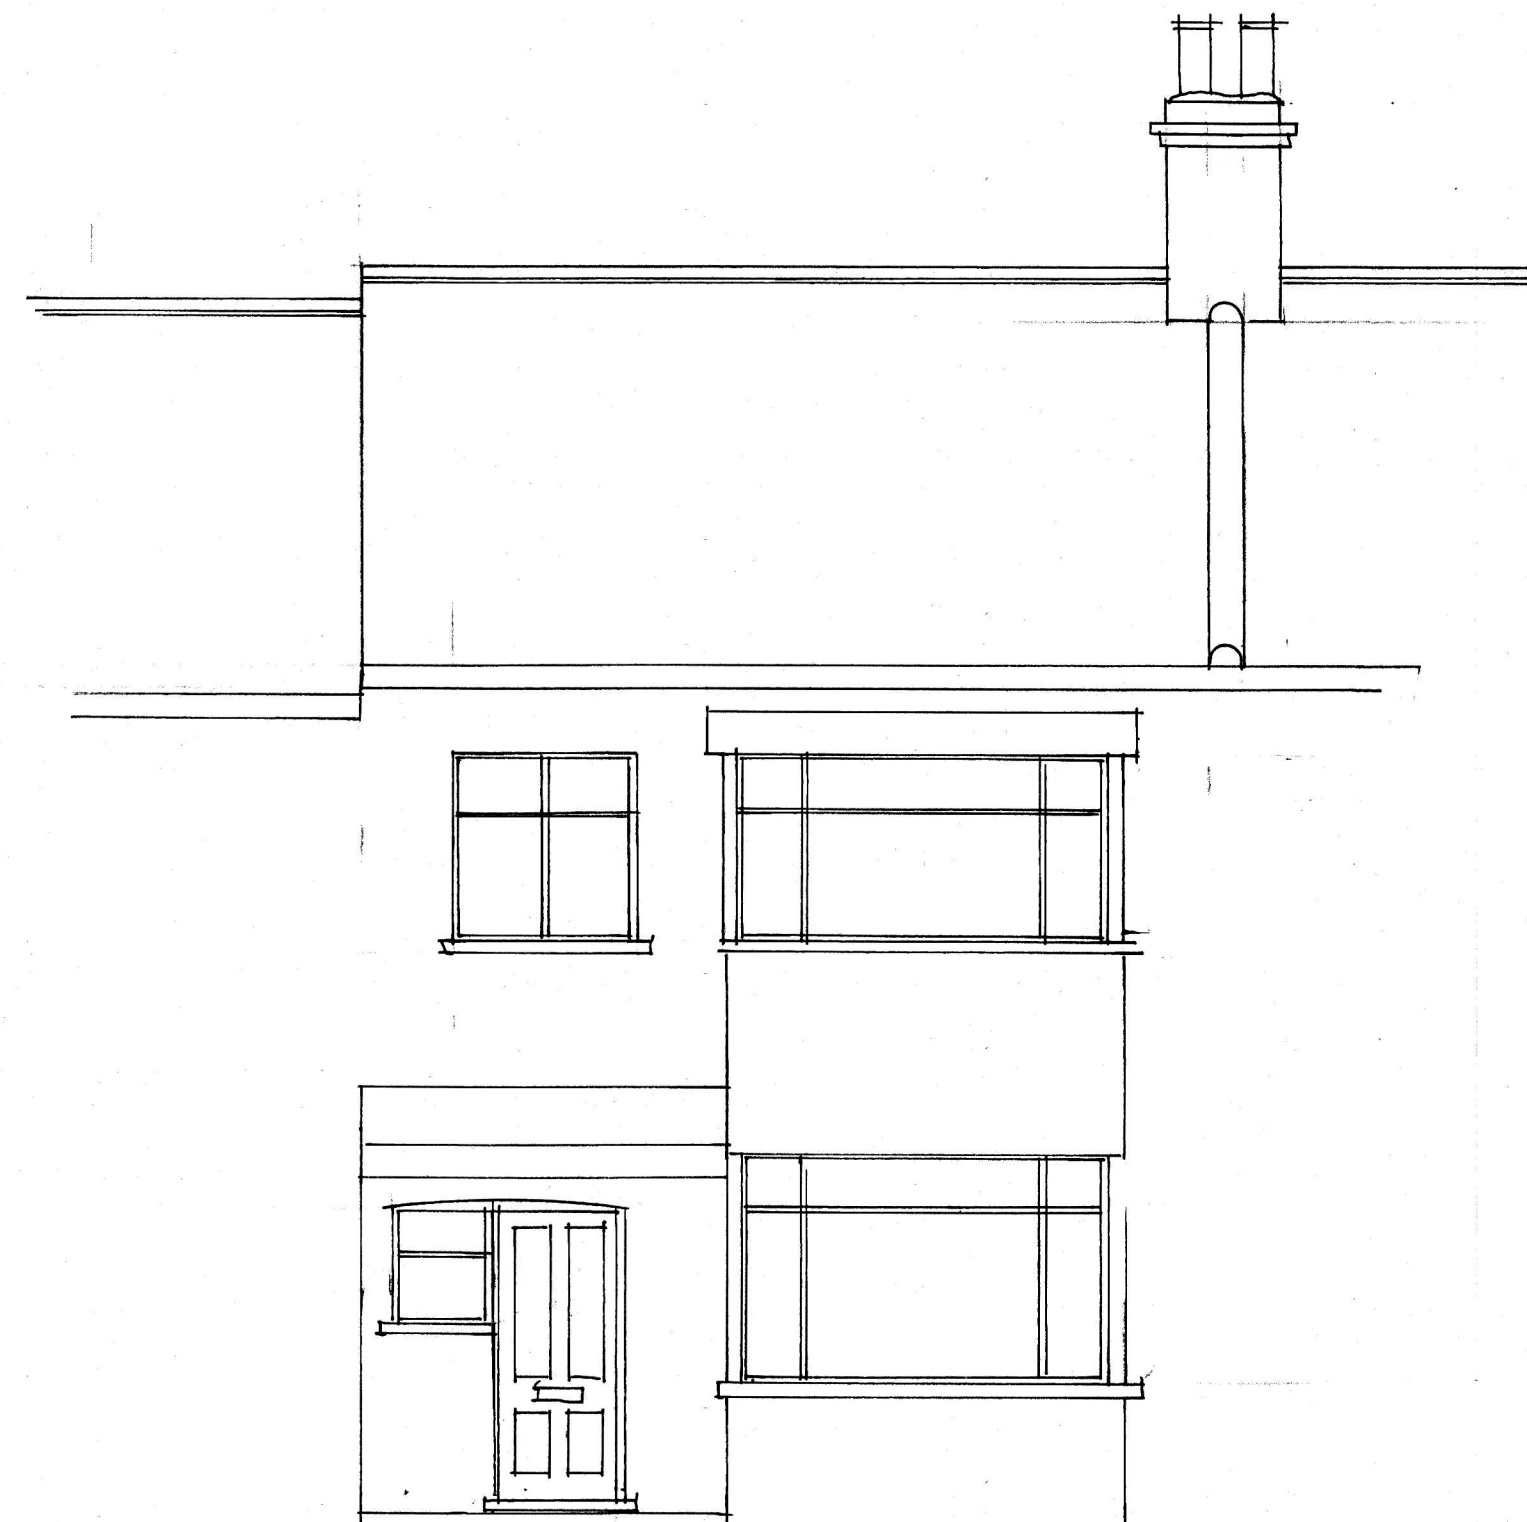

FRONT ELEVATION

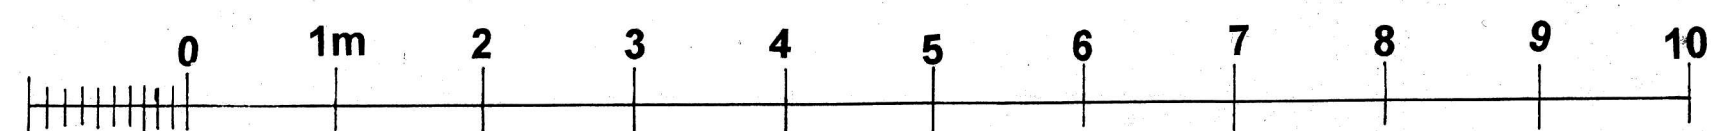

REV NO	DATE	REVISION
		66 MATLOCK CRESCENT SM3 9SN
		EXISTING ELEVATIONS & SECTIONS
		SCALE - 1:50 @ A1 MAY 2021
		DRAWING NO: 66MC/P/002
		ANDREW LEA-GERRARD RIBA CHARTERED ARCHITECT CHARTERED PRACTICE
		142 EMMANUEL ROAD LONDON SW12 0HS
		E MAIL: andrew@lea-gerrard.co.uk Mob: 07887 571 553