


18

Glenthorne Close

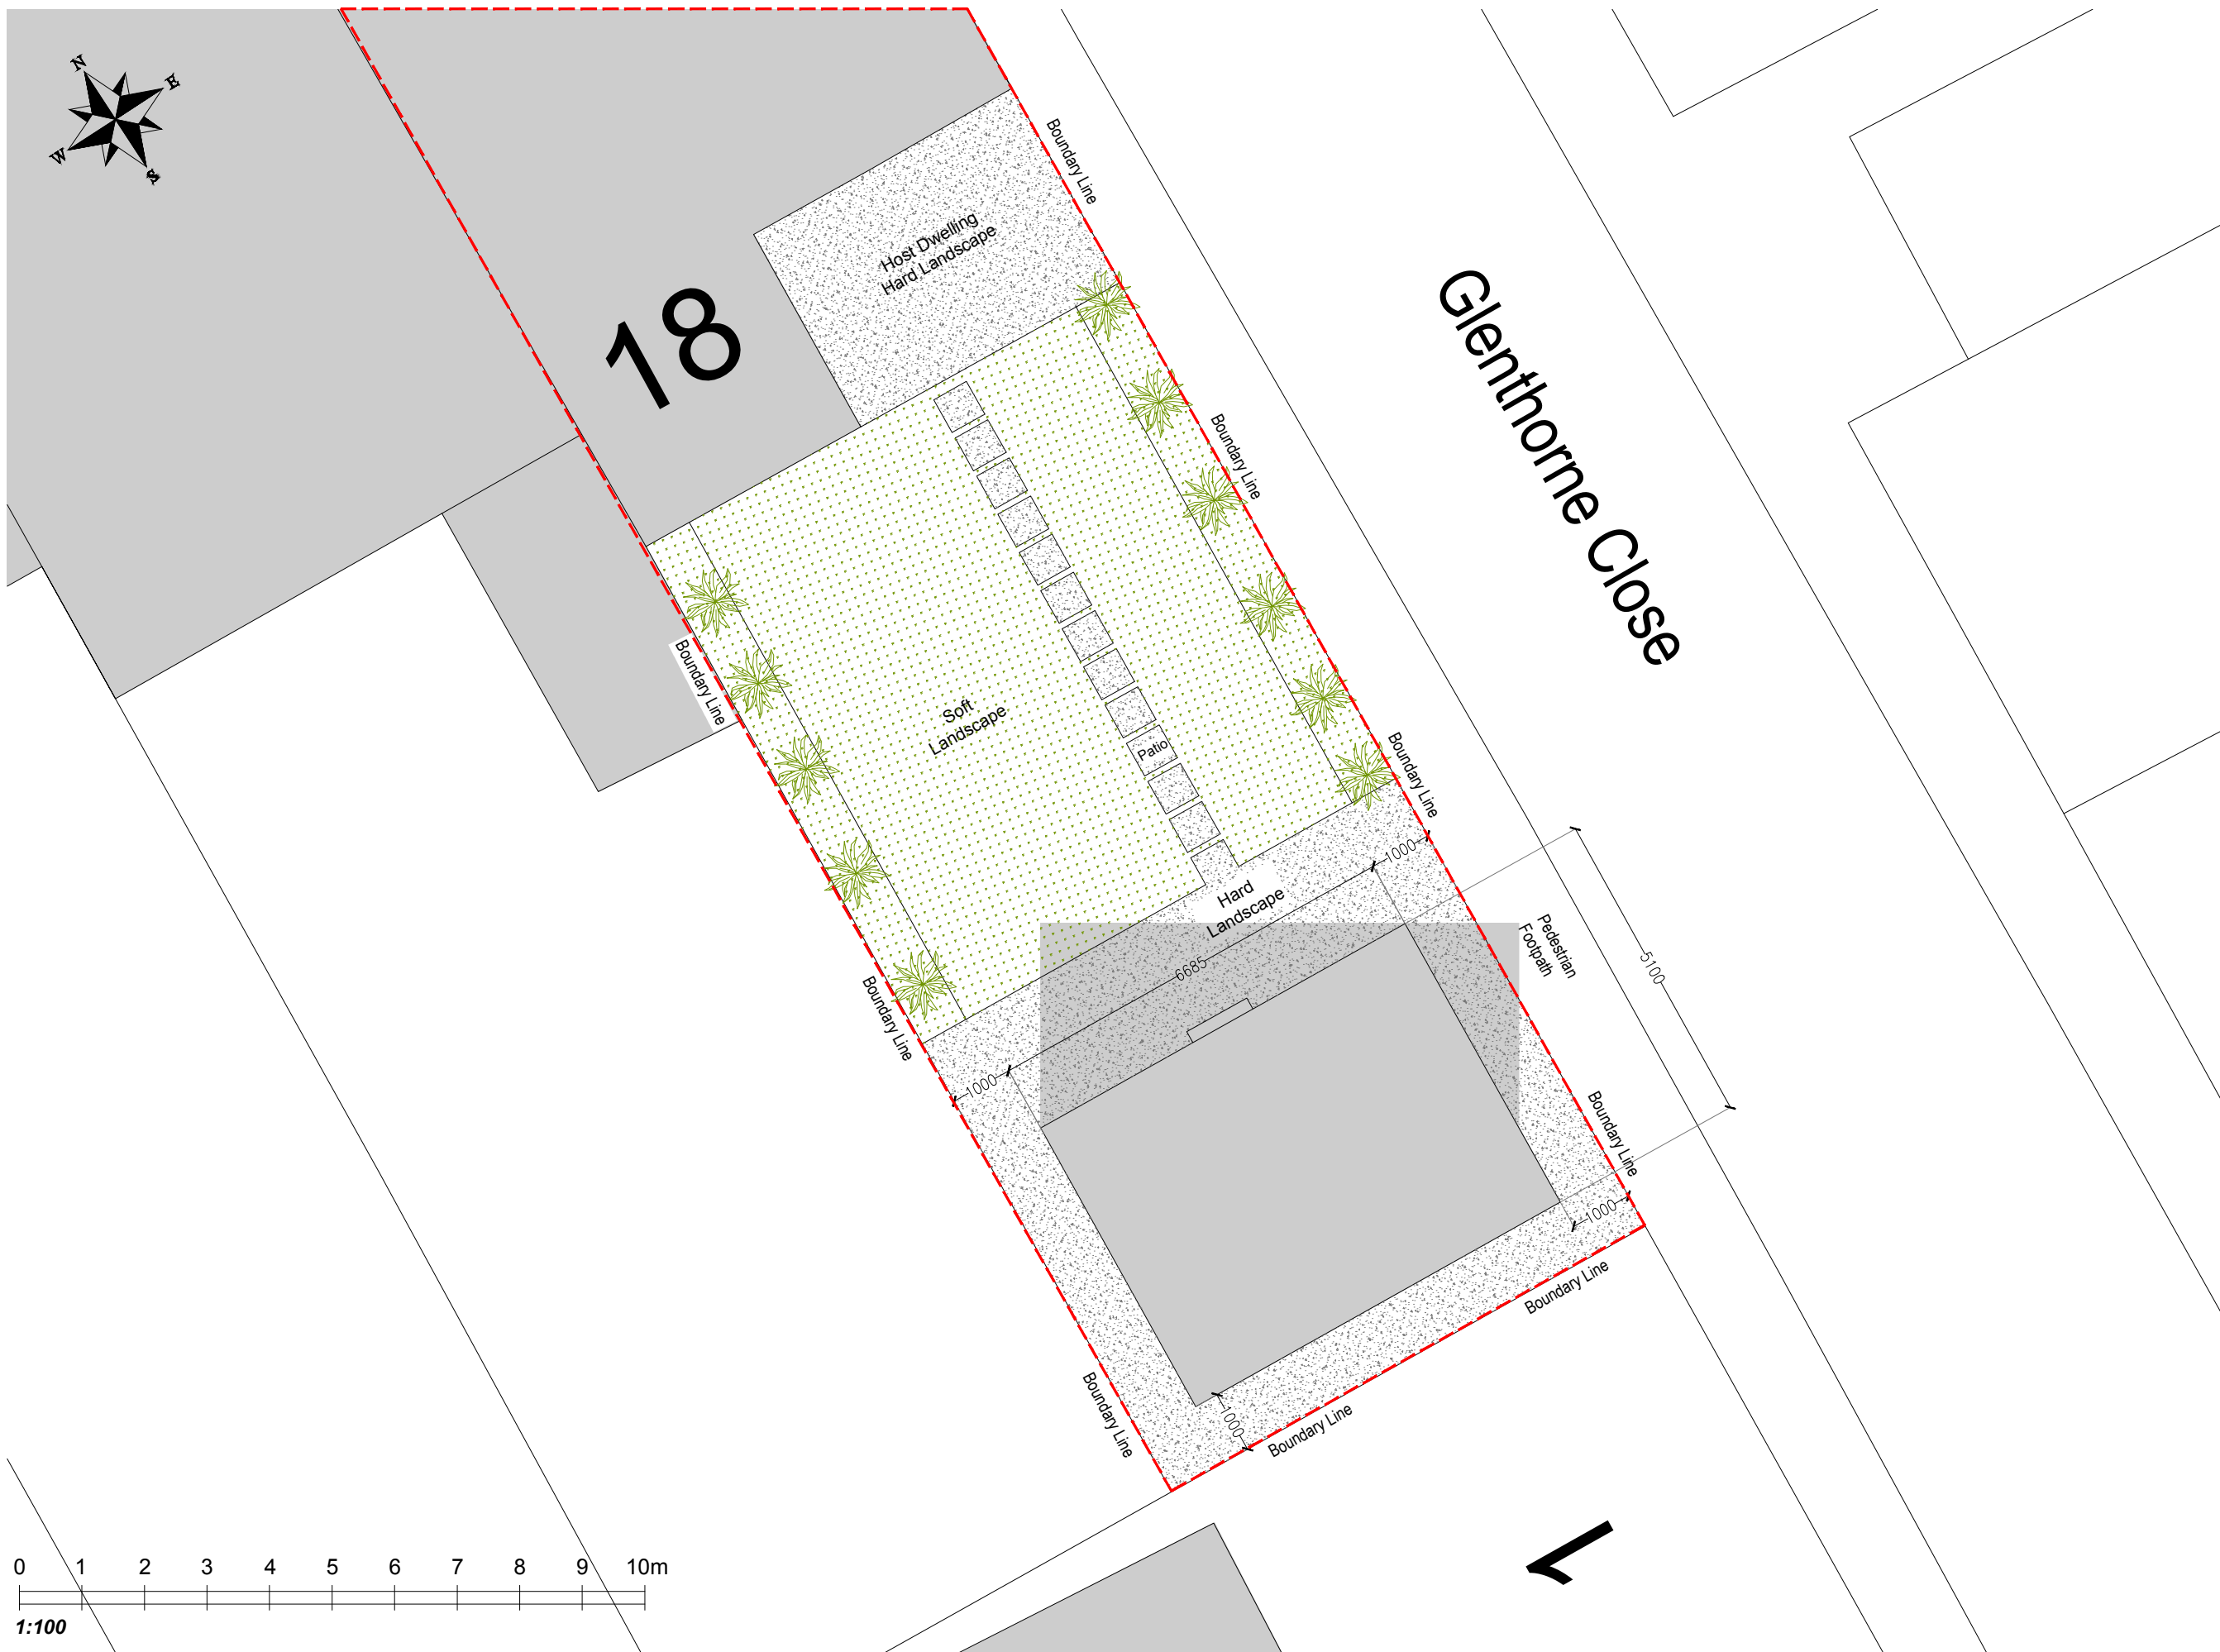

GENERAL NOTES

1. Details dimensions and levels to be checked on site by builder prior to commencement of works. Any works commenced prior to all necessary local authority approvals are entirely at the risk of the owner & builder.

2. Structural details are subject to exposure of existing construction and verification by L.A Surveyor and any necessary revised details are to be agreed with the L.A Surveyor prior to carrying out the affected works.

REV	DESCRIPTION	DATE

M
Architecture
Planning

M Architecture Planning Ltd
 28a Stoneleigh Broadway
 Epsom KT17 2HU
 07864 878 349
 07437 938 123
 info@ma-planning.co.uk
 www.ma-planning.co.uk

SITE ADDRESS
18 Glenthorne Gardens
Sutton SM3 9NL

PROJECT TITLE:
Proposal for a Granny Annexe
ancillary to the main property

DRAWING TITLE/NO:
2226.05 - Proposed Roof Plan

SCALE: 1:100 @ A3

DATE: 11.06.2021

REV: 0

DRAWN BY: Murat Surucu