



Site Location Plan Scale 1/1250




Existing Side Elevation  
Scale 1/100

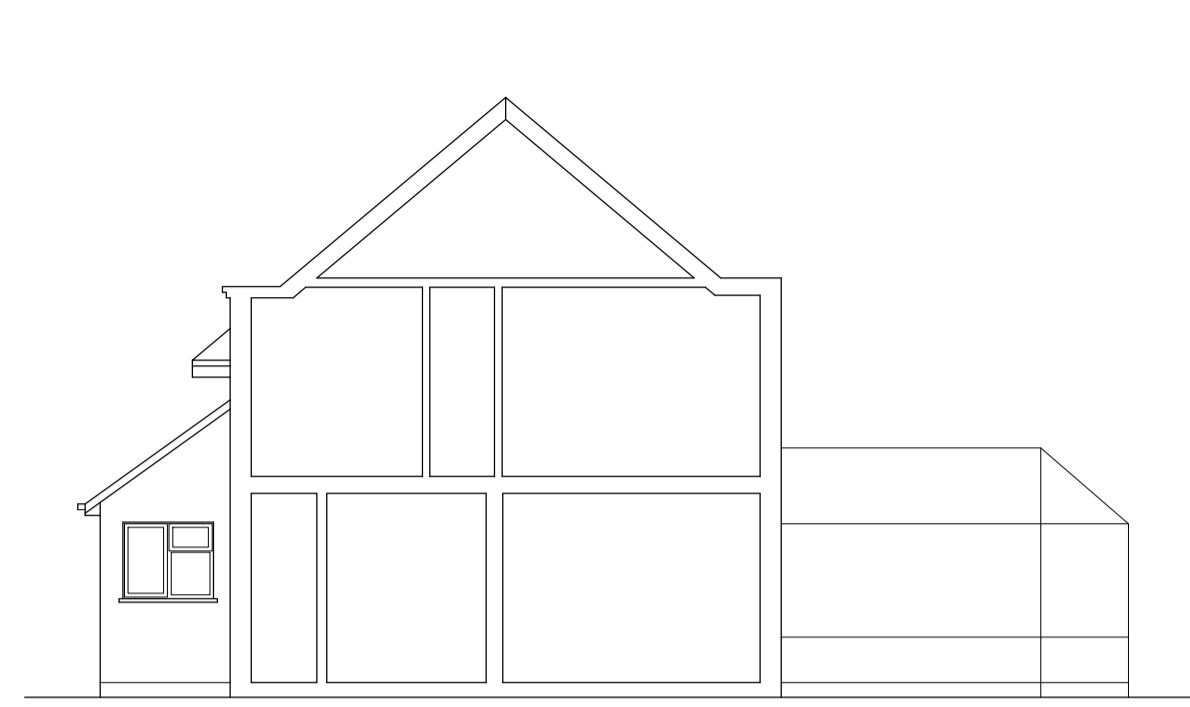


Existing Rear Elevation  
Scale 1/100

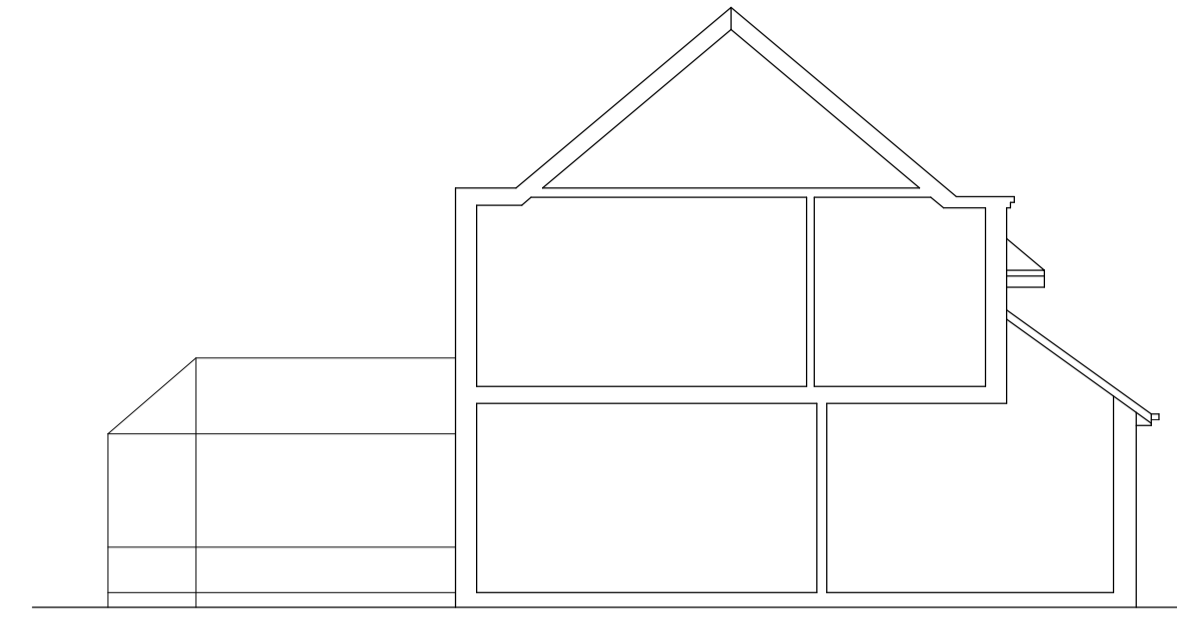

Existing Side Elevation  
Scale 1/100

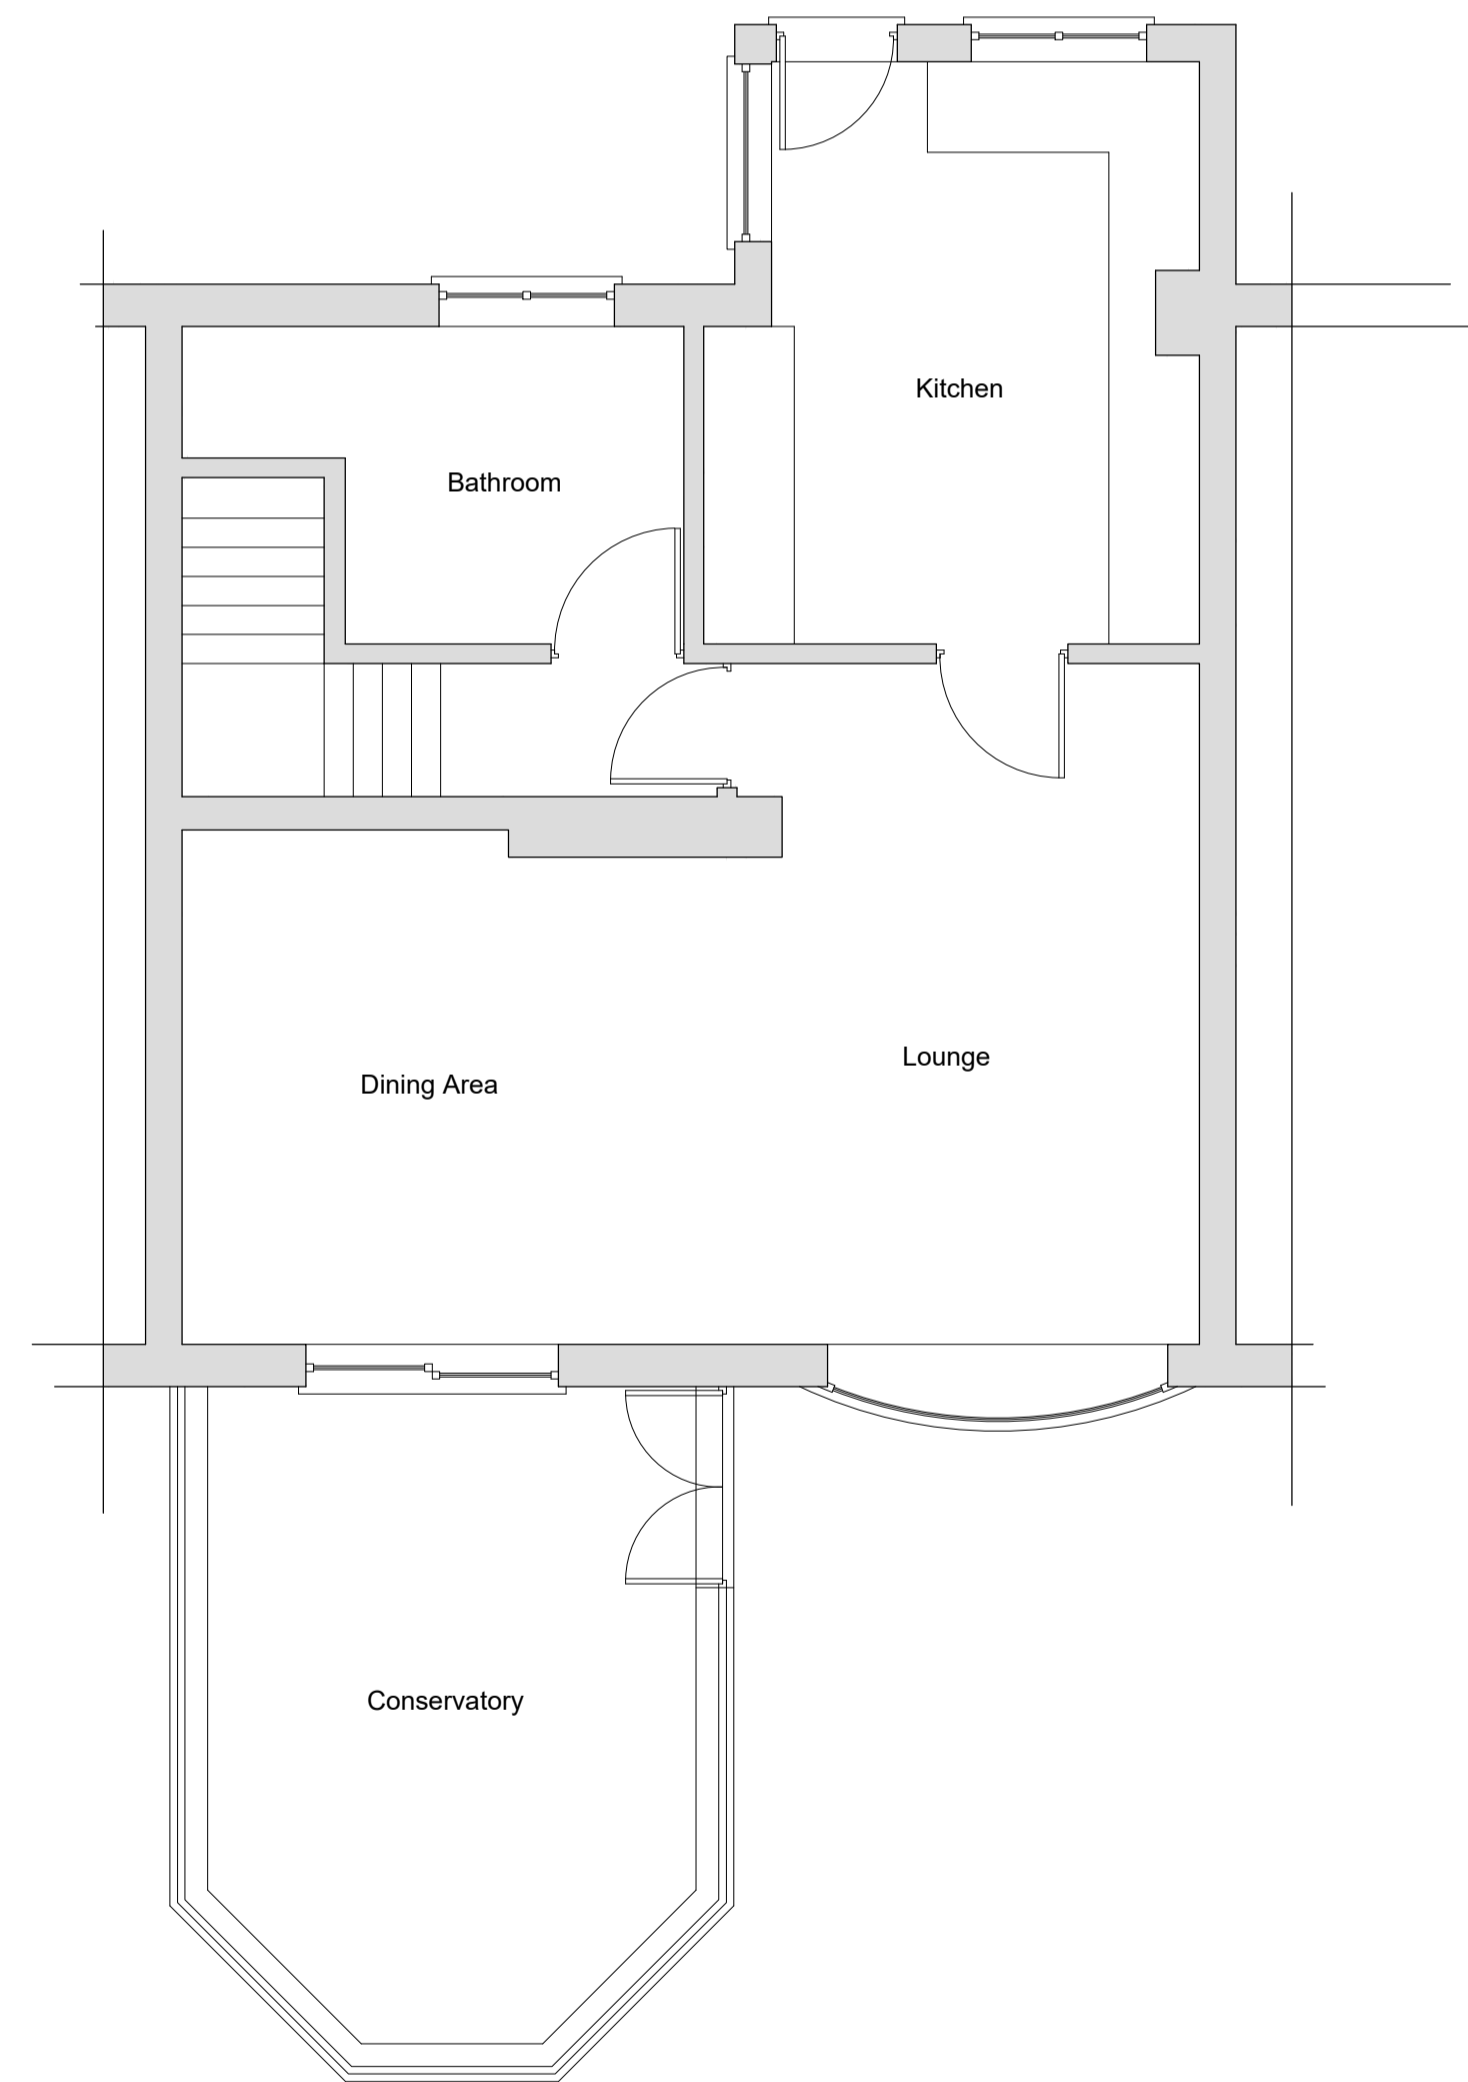

Existing Ground Floor Plan Scale 1/50

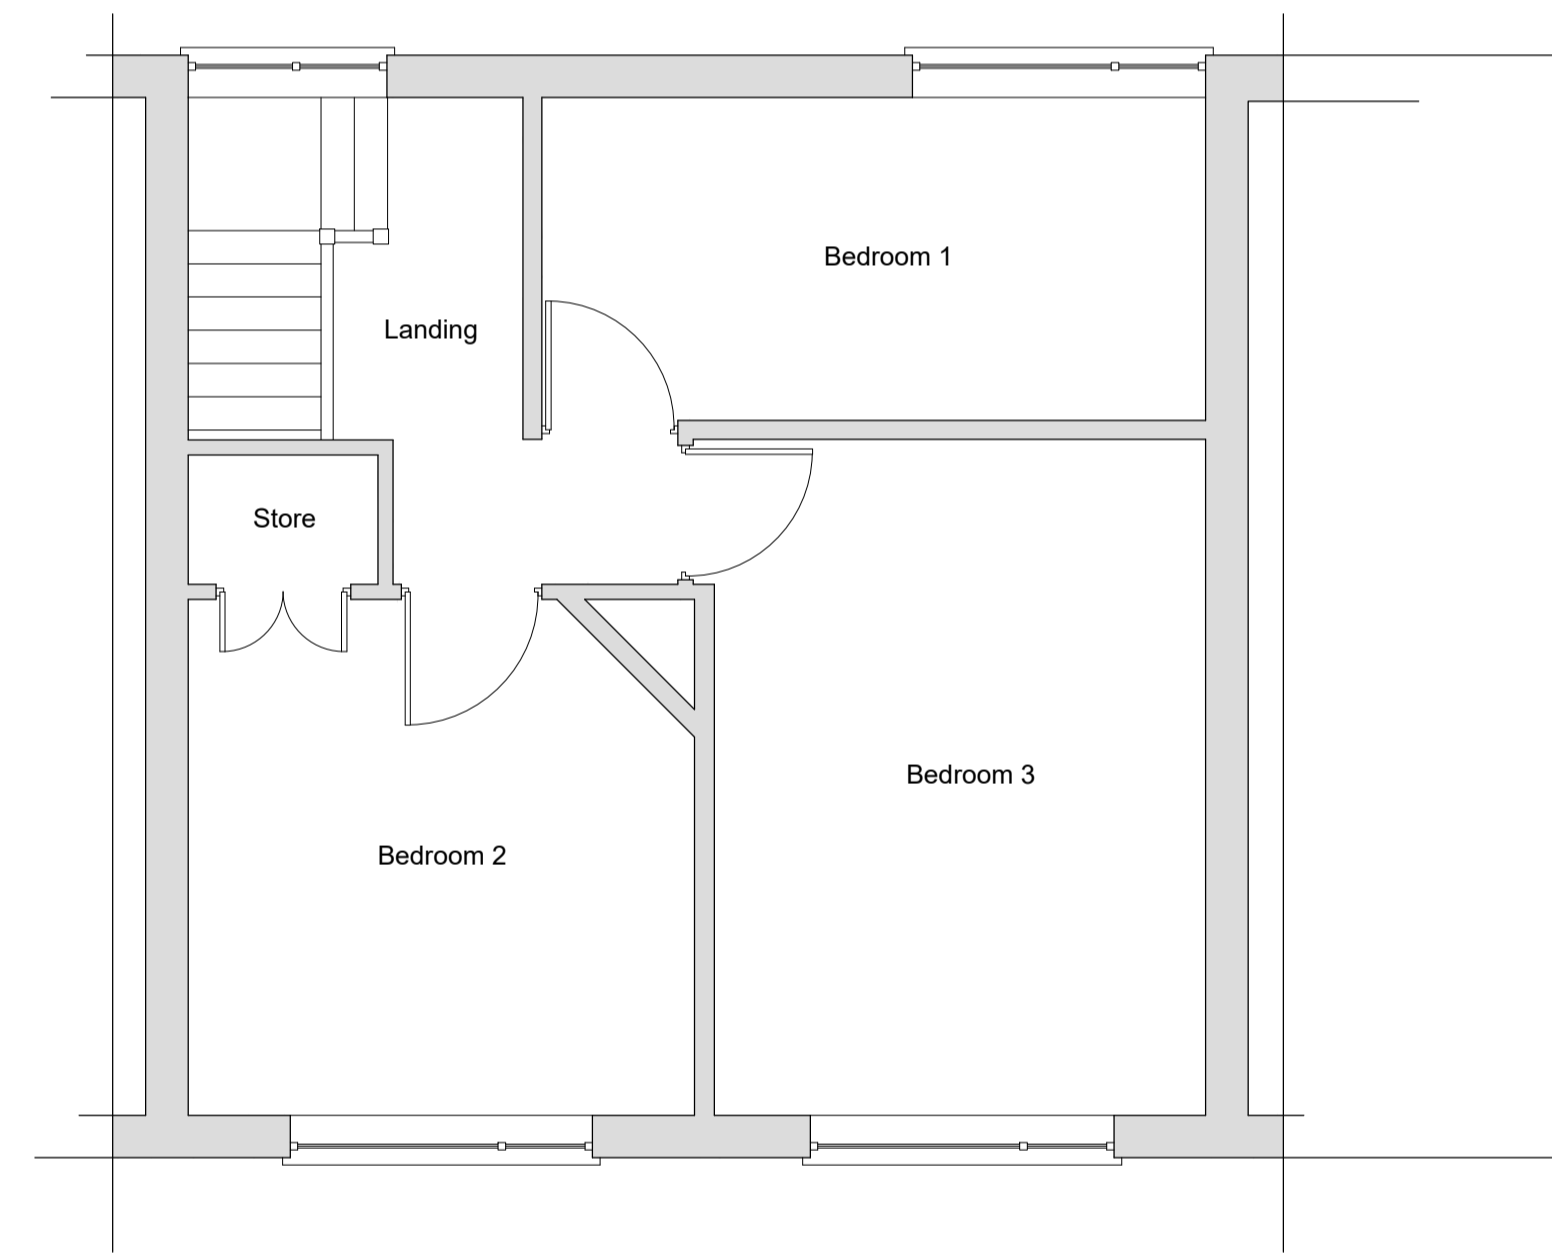

Existing First Floor Plan Scale 1/50

**Rick Cobham Design Ltd**  
8a Main Street, Calverton, Nottingham, NG14 6FQ  
Mobile 0776 504 2005 Telephone 0115 8708135  
O.S Map Licence Number MEM 00000111

Prior to the commencement of work, the contractor and client are to check on-site all exterior dimensions, setting out positions, boundary positions and details to verify and agree upon. Any errors, omissions or design changes should be reported immediately to enable amended plans to be prepared and submitted for approval.

The requirements of the "Party Wall Act 1996" will apply to certain schemes. The "Building Owner" will in writing inform and agree with the "Adjoining owners(s)" if the proposed work affects the Party Wall or is within 3 meters and deeper than the foundations of the nearby building. If an agreement cannot be made then commencement of work site, by a Party Wall Surveyor. Rick Cobham Design Ltd takes no responsibility for this.

The contractor will be responsible for locating all hidden services that may be affected by the proposal and stopping off or diverting as necessary. Drainage runs shown are assumed and must be checked on site before work commences. Any proposed building works within 3 meters of a public sewer will require a "building over/close to" application to be submitted and approved by the water authority prior to work commencing.

All work to comply with CDM 2015. The principle contractor, for projects with more than one contractor, must take on the legal duties of the client in addition to their own as principle contractor. If the domestic client has not appointed a principle contractor, the clients duties must be carried out by the contractor in control of the construction work.

This drawing is to be read in conjunction with the structural engineers drawings and details.

Client  
Mr & Mrs Connell  
10 Sherwood Rise  
Mansfield Woodhouse  
Mansfield  
NG19 7NP

Project  
Two storey rear extension to existing dwelling

Drawing Title  
Existing elevations, floor plans, site location plan

Scale 1/50, 1/100, 1/500, 1/1250

Date May 2021

By SJC Status Planning

Drawing number Revision

SC/OB/13/05/21/01

reproduction subject to copyright original sheet size A1