




FIRST FLOOR PLAN

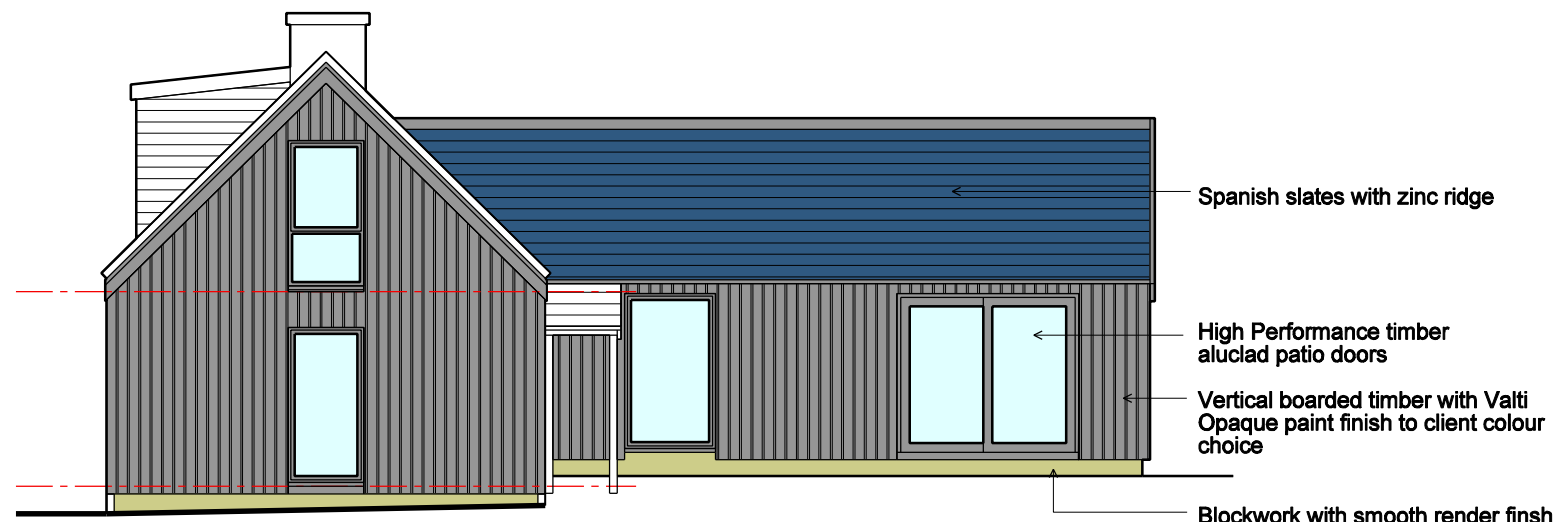


EAST ELEVATION

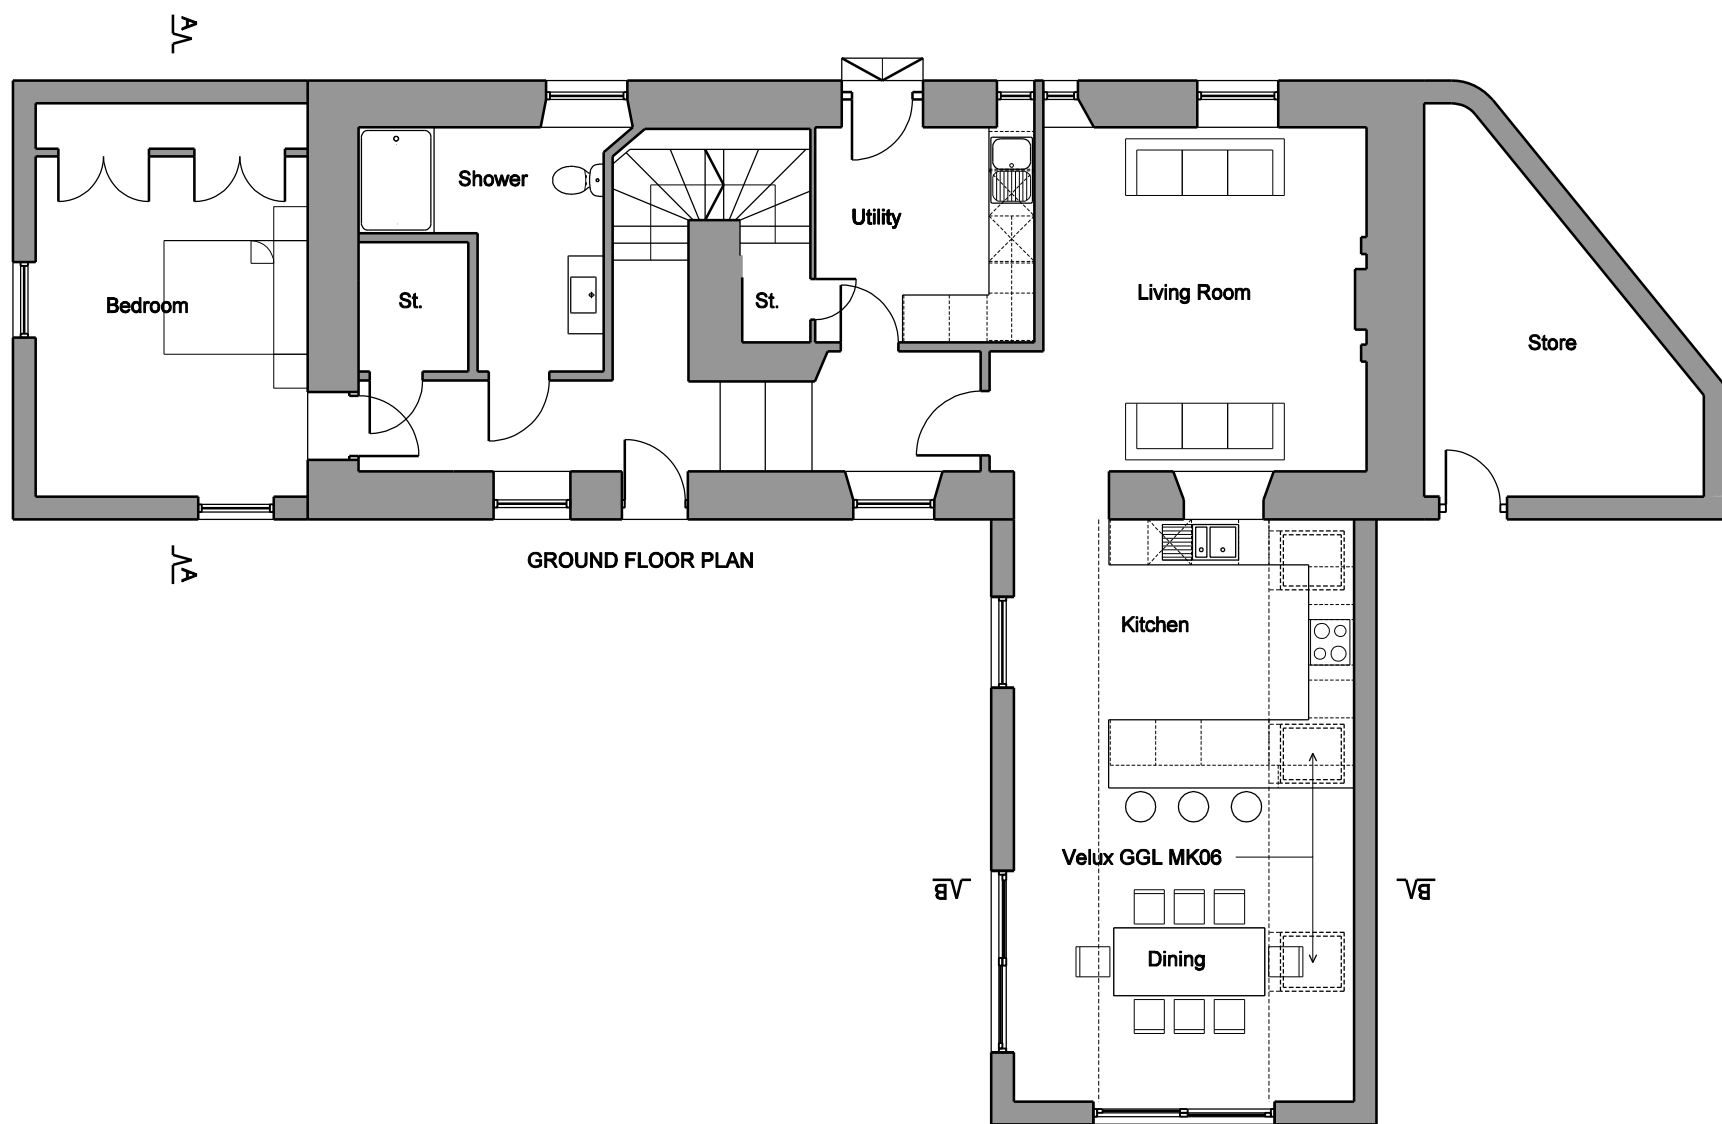

GROUND FLOOR PLAN

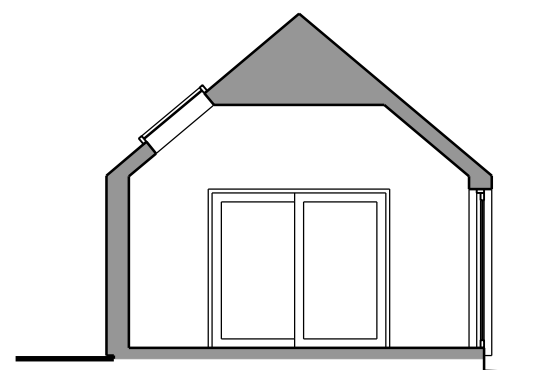

SECTION B-B

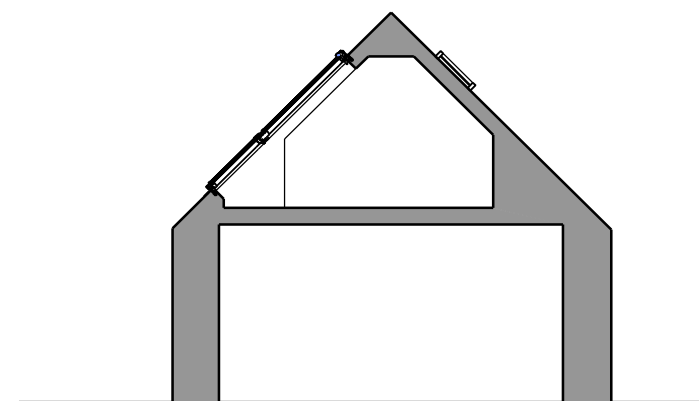

SECTION A-A

| | | |
|-----|-------------------|---------|
| A | Client amendments | 8.06.21 |
| REV | | DATE |

PROJECT
THE OLD SMIDDY
CHAPELTOWN OF GLENLIVET

TITLE
PROPOSED PLANS, SECTIONS
& EAST ELEVATION

MATT HAMLETT
ARCHITECTURE + DESIGN

Little Mockbeggar
Woodside Avenue
GRANTOWN ON SPEY PH26 3JR

Mob. 07704459922
E-mail matt@hamlett-architecture.com

SCALE 1:100 at A3

DATE 2.06.21