



WEST ELEVATION

SCALE 1:100

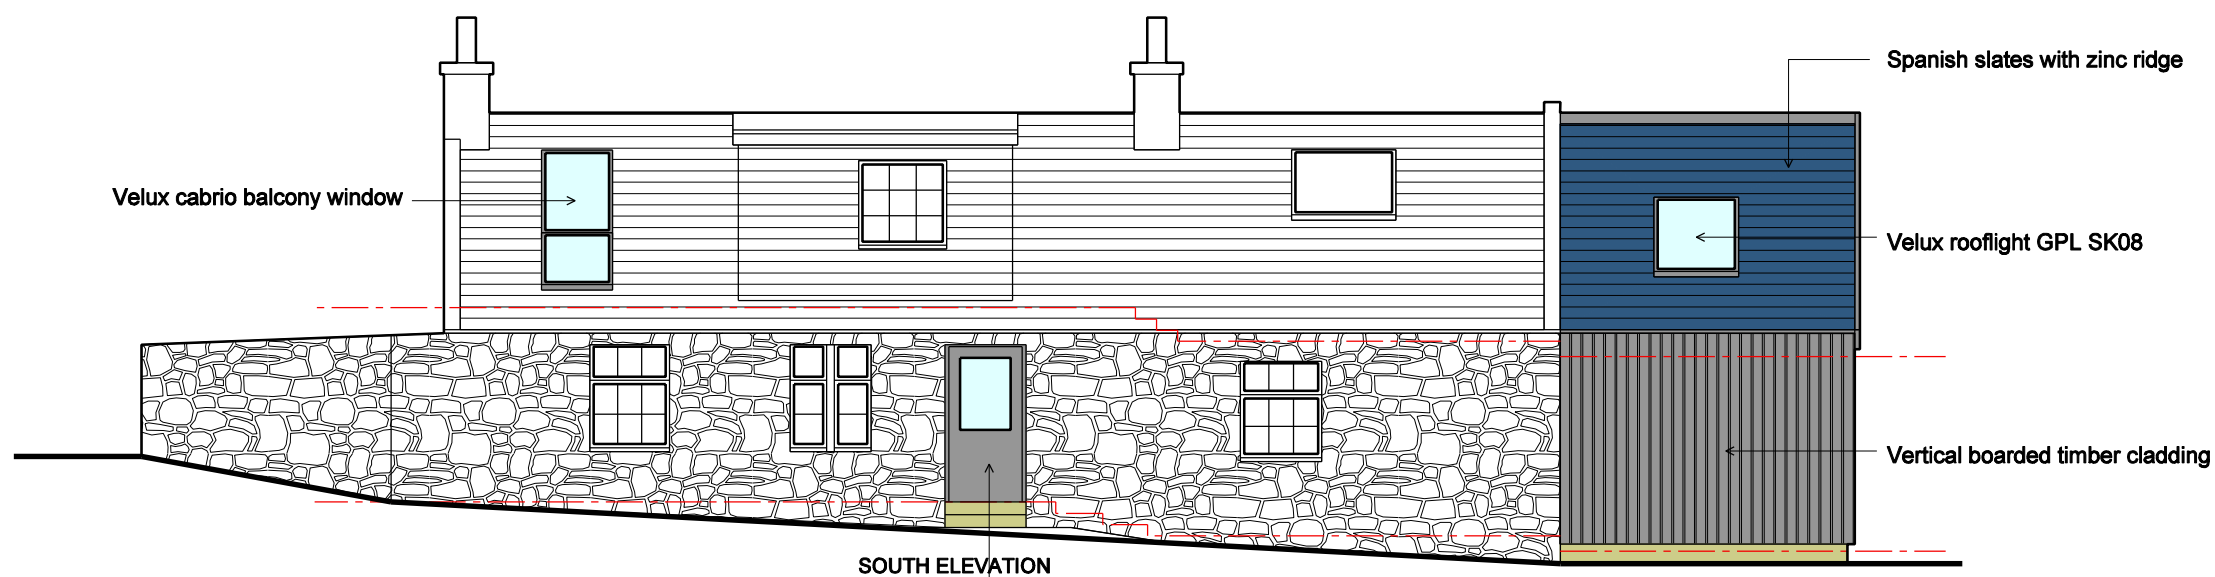

SOUTH ELEVATION

New door with 3 point espagnolette locking system

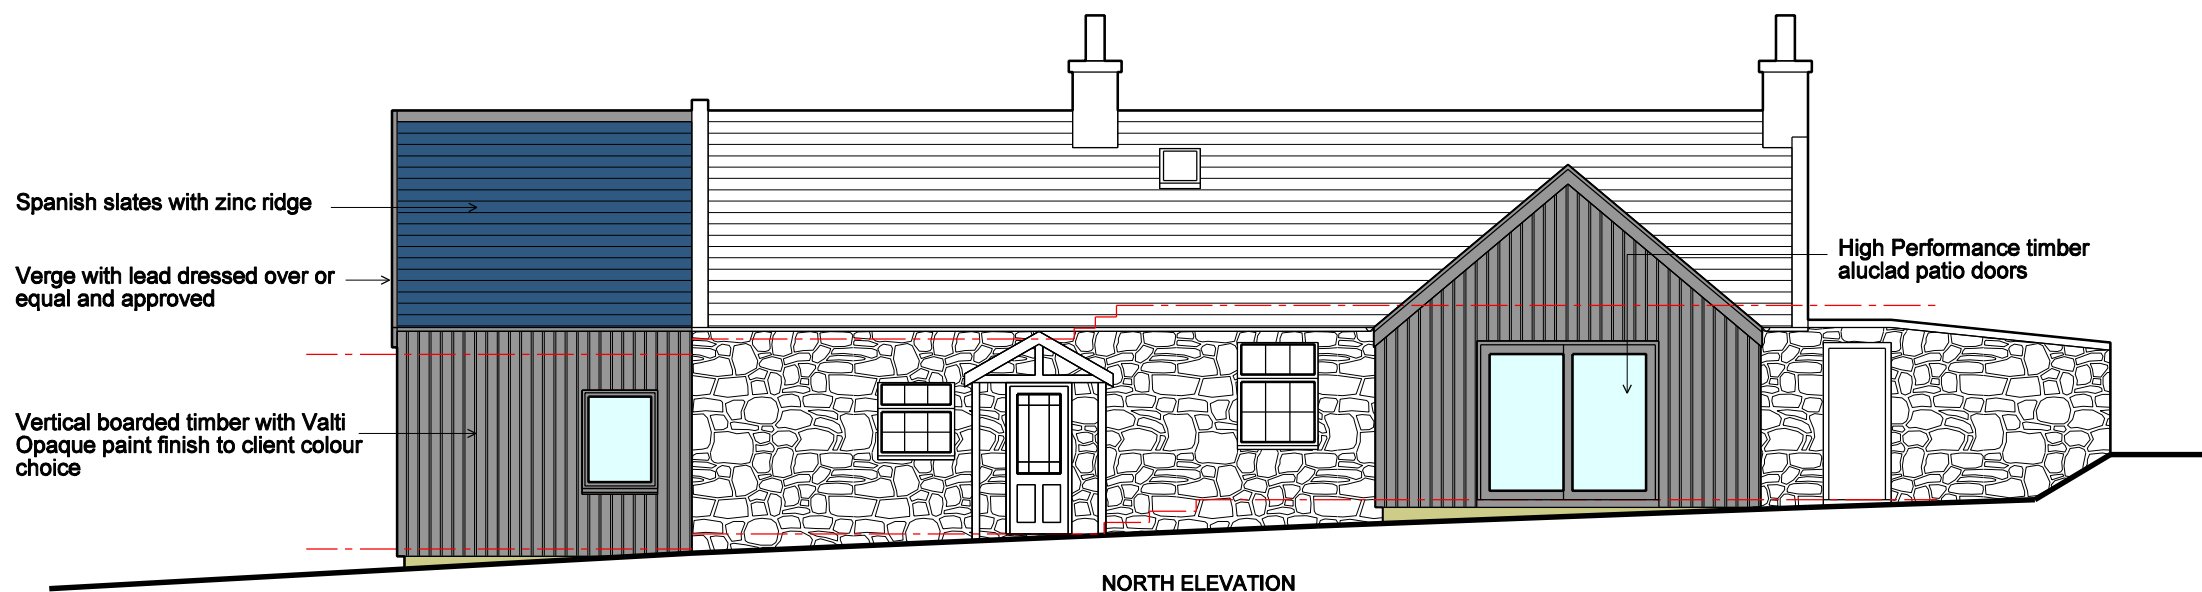

NORTH ELEVATION

A	Client amendments	8.06.21
REV		DATE

PROJECT
THE OLD SMIDDY
CHAPELTOWN OF GLENLIVET

TITLE
PROPOSED ELEVATIONS

MATT HAMLETT
ARCHITECTURE + DESIGN

Little Mockbeggar
Woodside Avenue
GRANTOWN ON SPEY PH26 3JR

Mob. 07704459922
E-mail matt@hamlett-architecture.com

SCALE 1:100 at A3
DATE 2.06.21