



Rear Garden

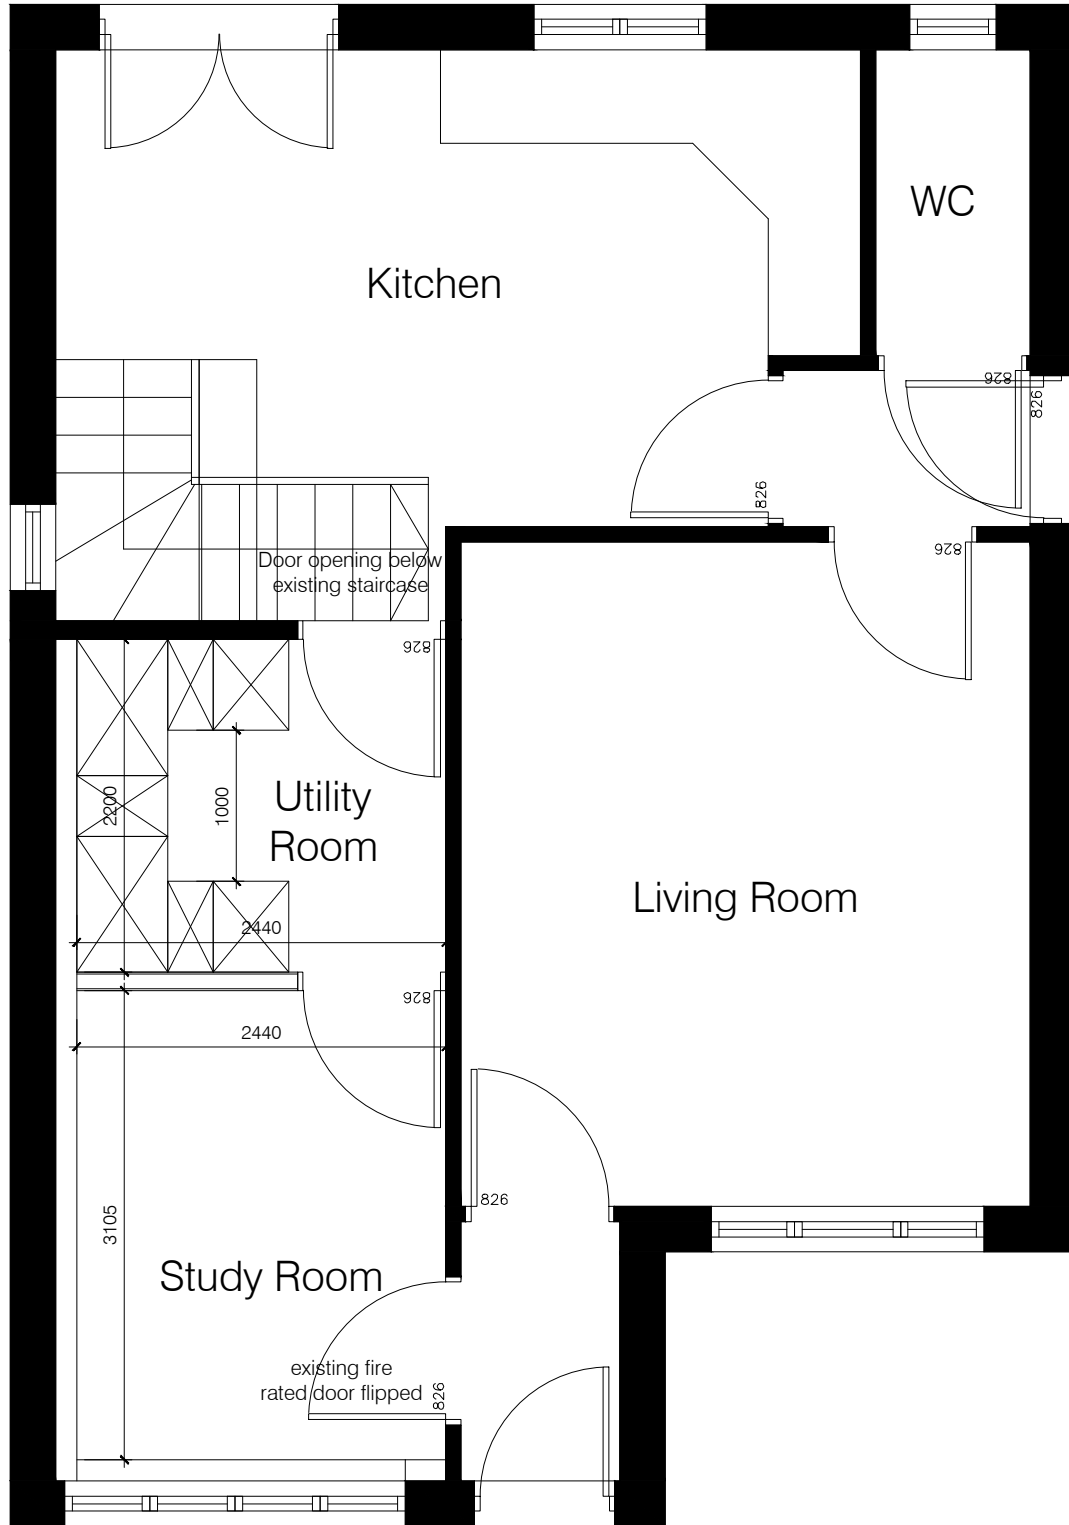

Front Entrance

# Ground Floor Plan

Scale 1:50

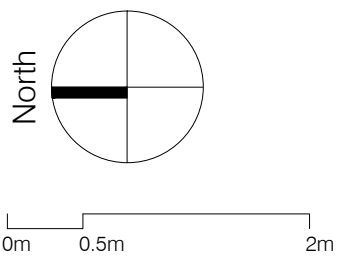

CLIENT -			
Mr Ho			
PROJECT -			
25 Earlswood Avenue			
Irvine			
North Ayrshire			
KA11 2FD			
DRAWING -			
Proposed Ground Floor Plan			
DATE -	BY -	SCALE -	
June 2021		1:50 @ A3	
JOB NO -	CHKD -	DRWG NO -	
2106		PL(00)007	
REV	REVISION NOTE	DATE	BY