




South-East Elevation 1:50

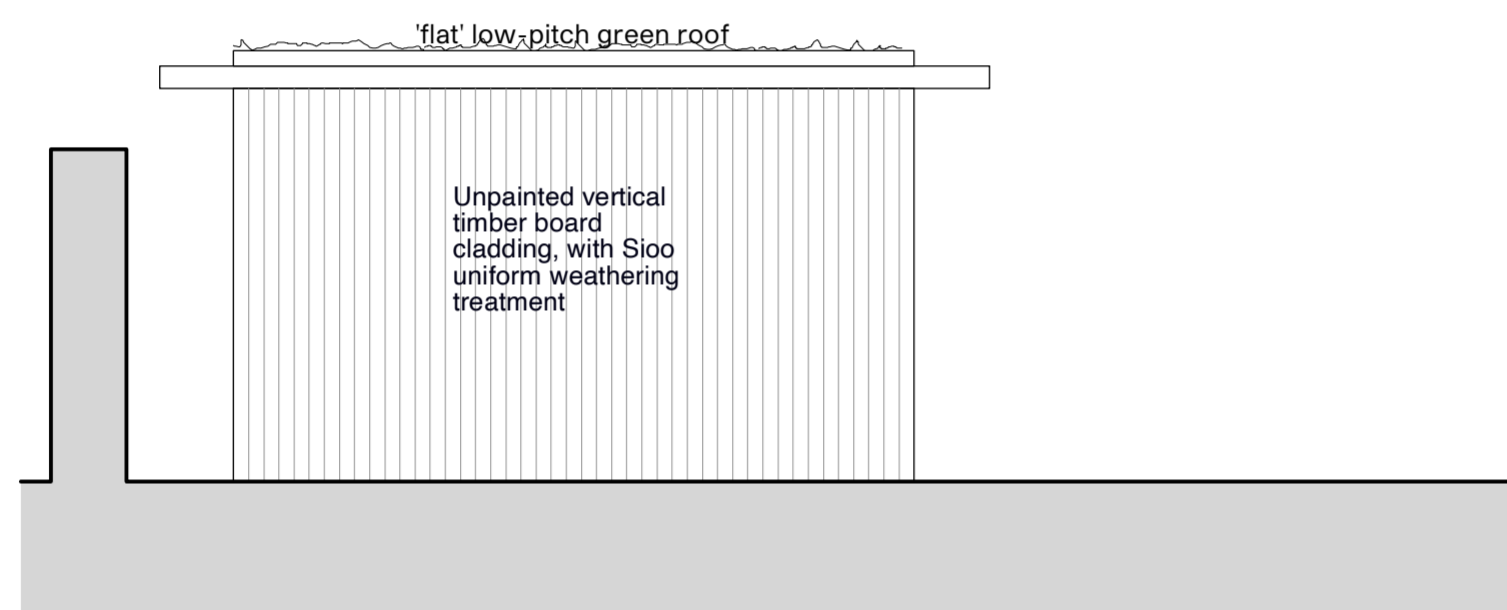

South-West Elevation 1:50

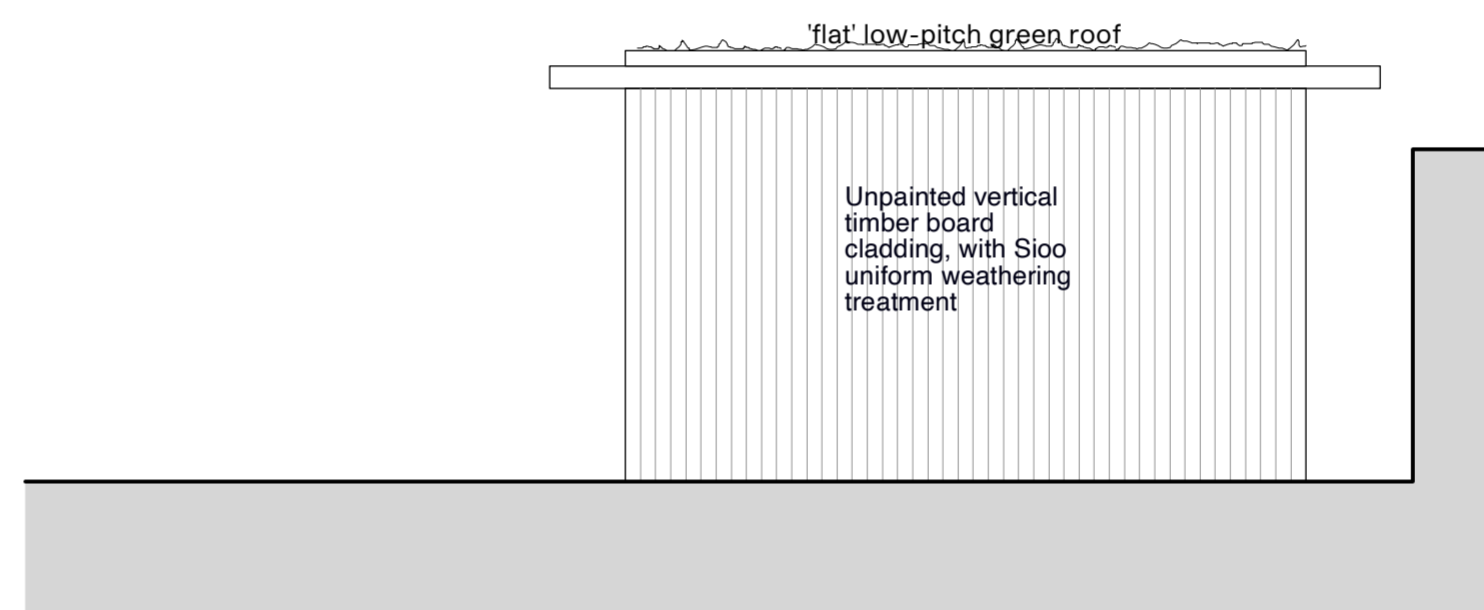

North-East Elevation 1:50

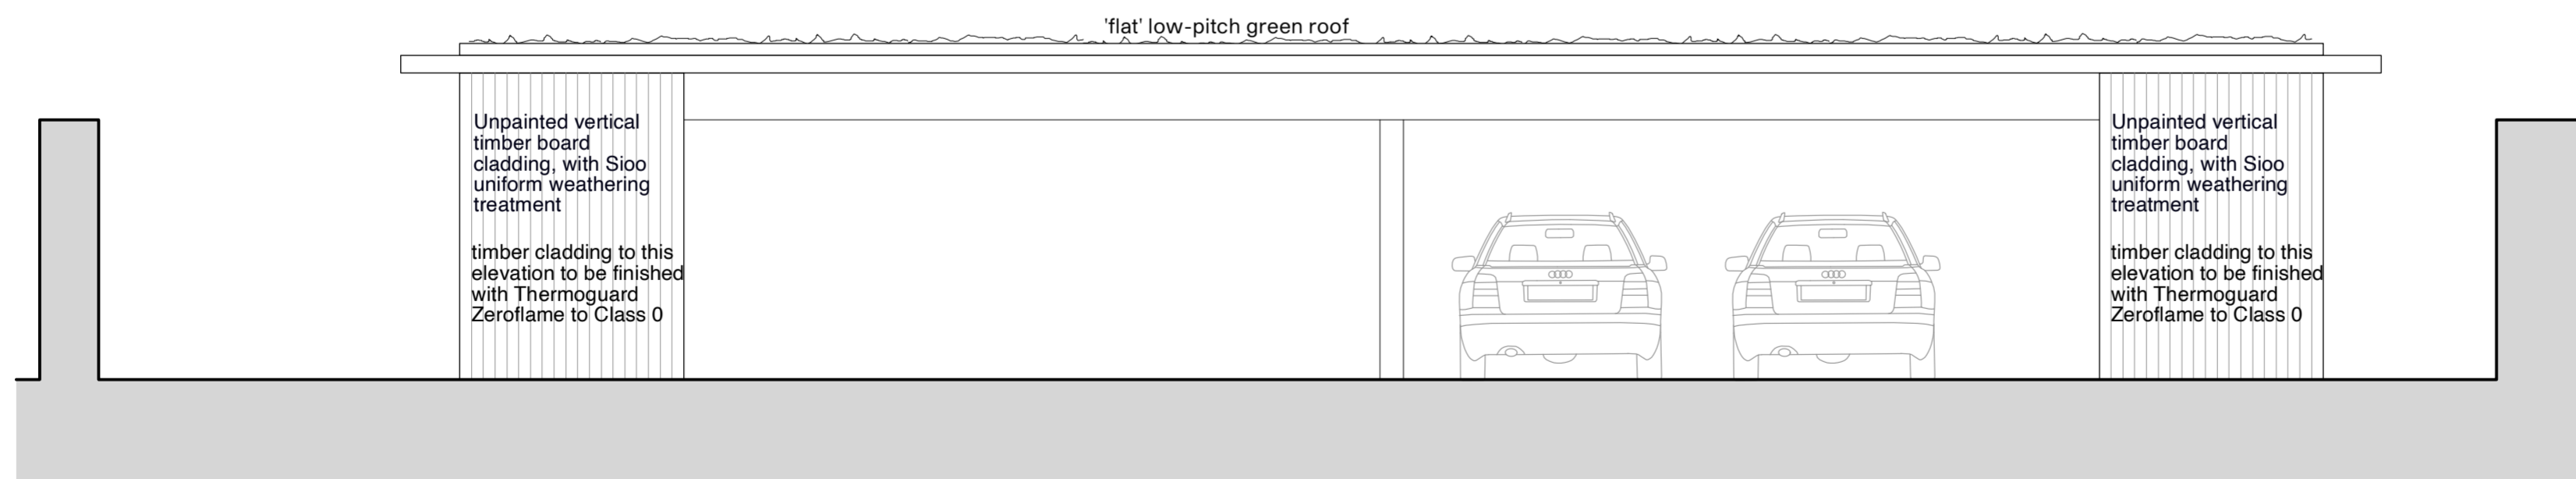

North-West Elevation 1:50

do not scale drawing, note dimensions only, if in doubt seek clarification

© Brown & Brown Architects

01224 518300 / 01463 630640
mail@brownandbrownarchitects.com

www.brownandbrownarchitects.com

Client

Michael & Jill Taylor

Project

CARPORT
47 Ardrossan Rd, Seamill

Title

Car Port Elevations

Scale	Date	Drawn	Checked
1:50	02.03.21	MH	AB

Drg No	Status
208/cp111	planning

