



SOUTH WEST ELEVATION

Scale 1:100

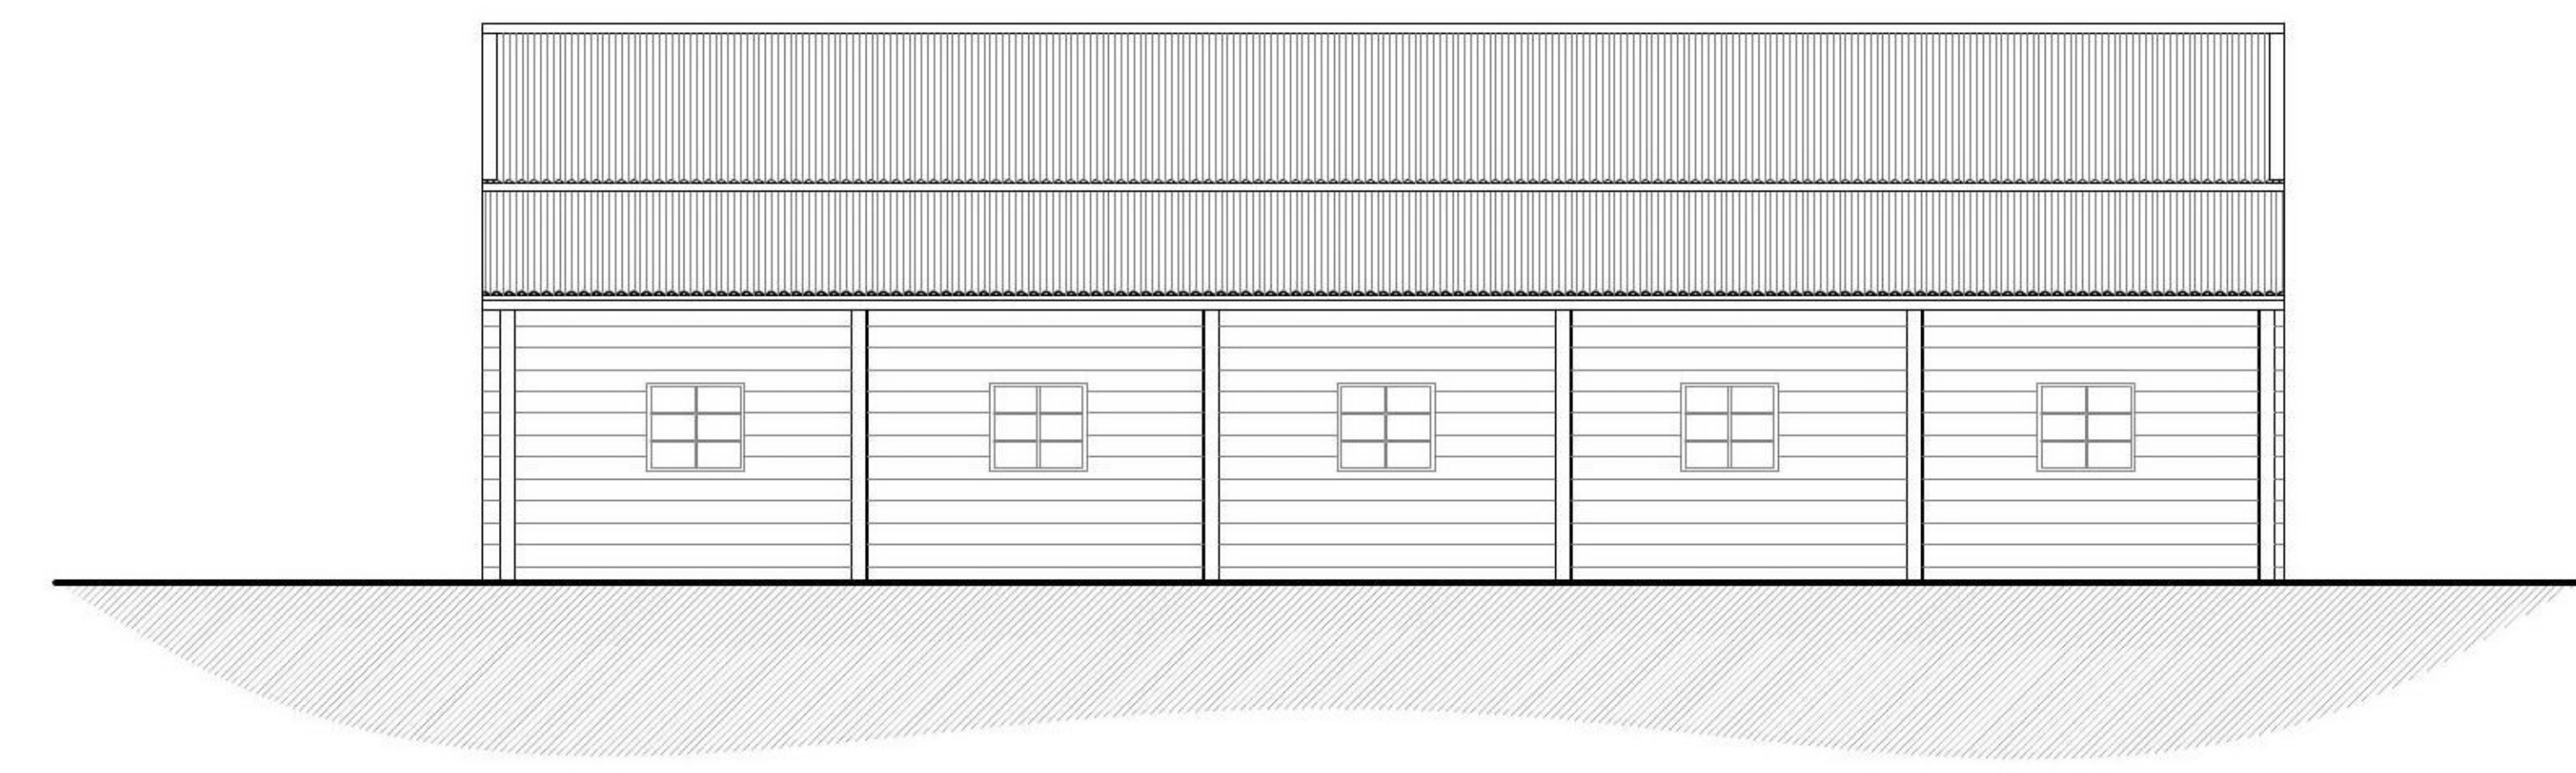


NORTH WEST ELEVATION

Scale 1:100

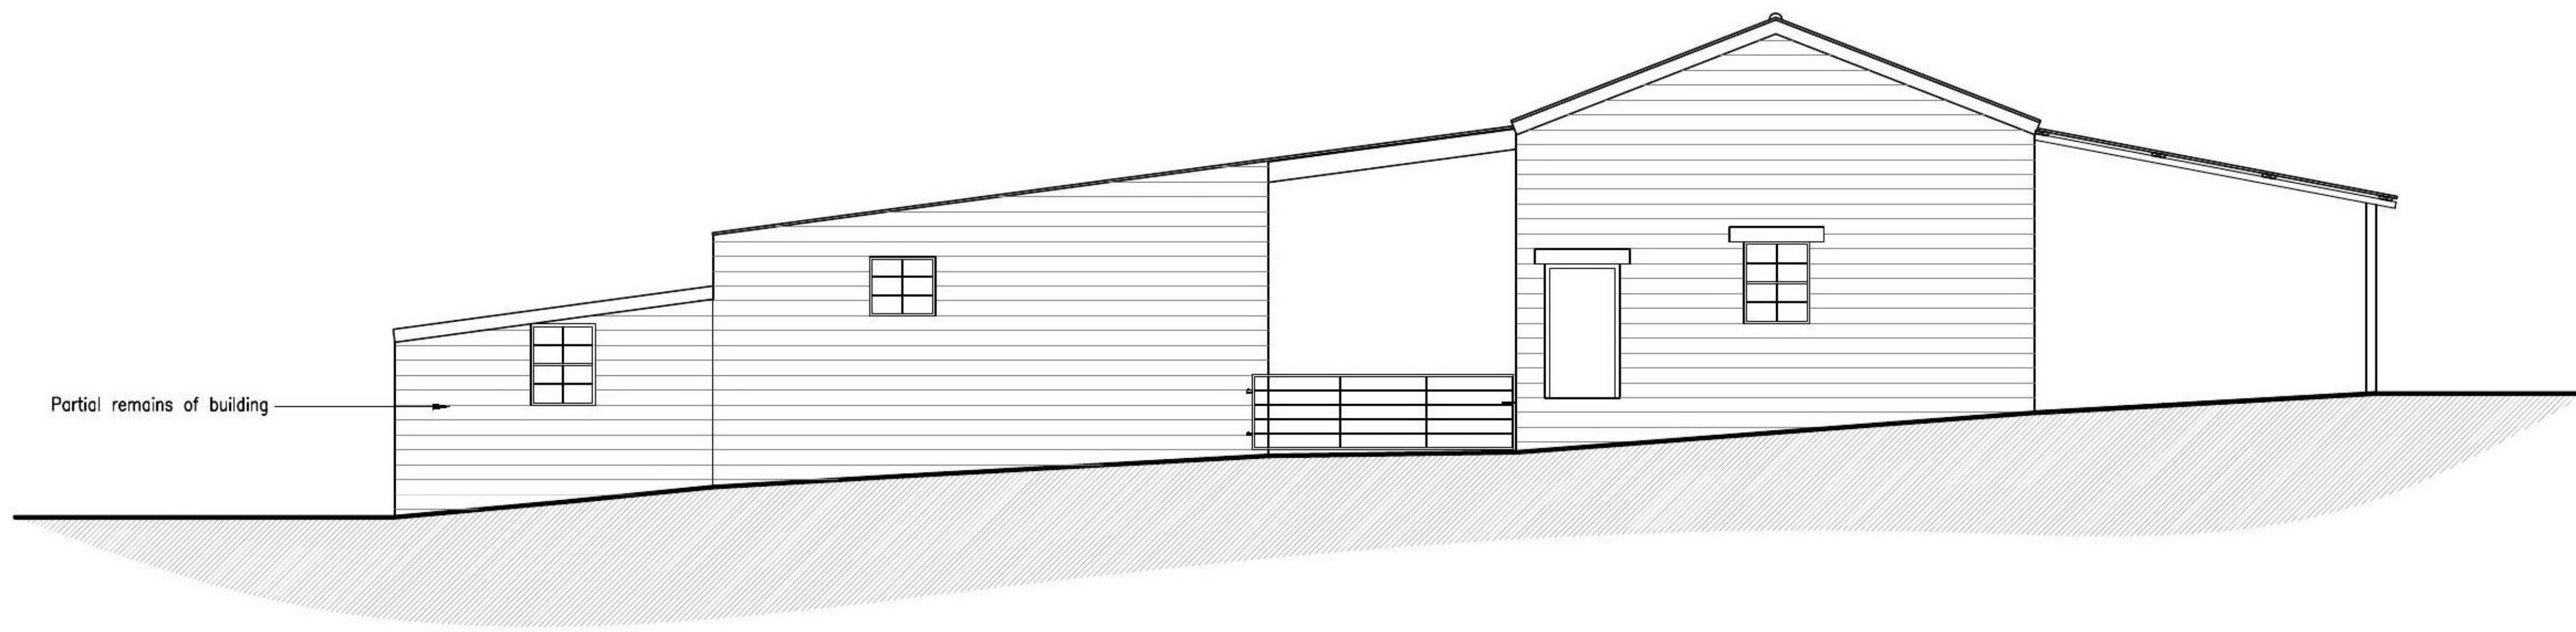


NORTH EAST ELEVATION

Scale 1:100

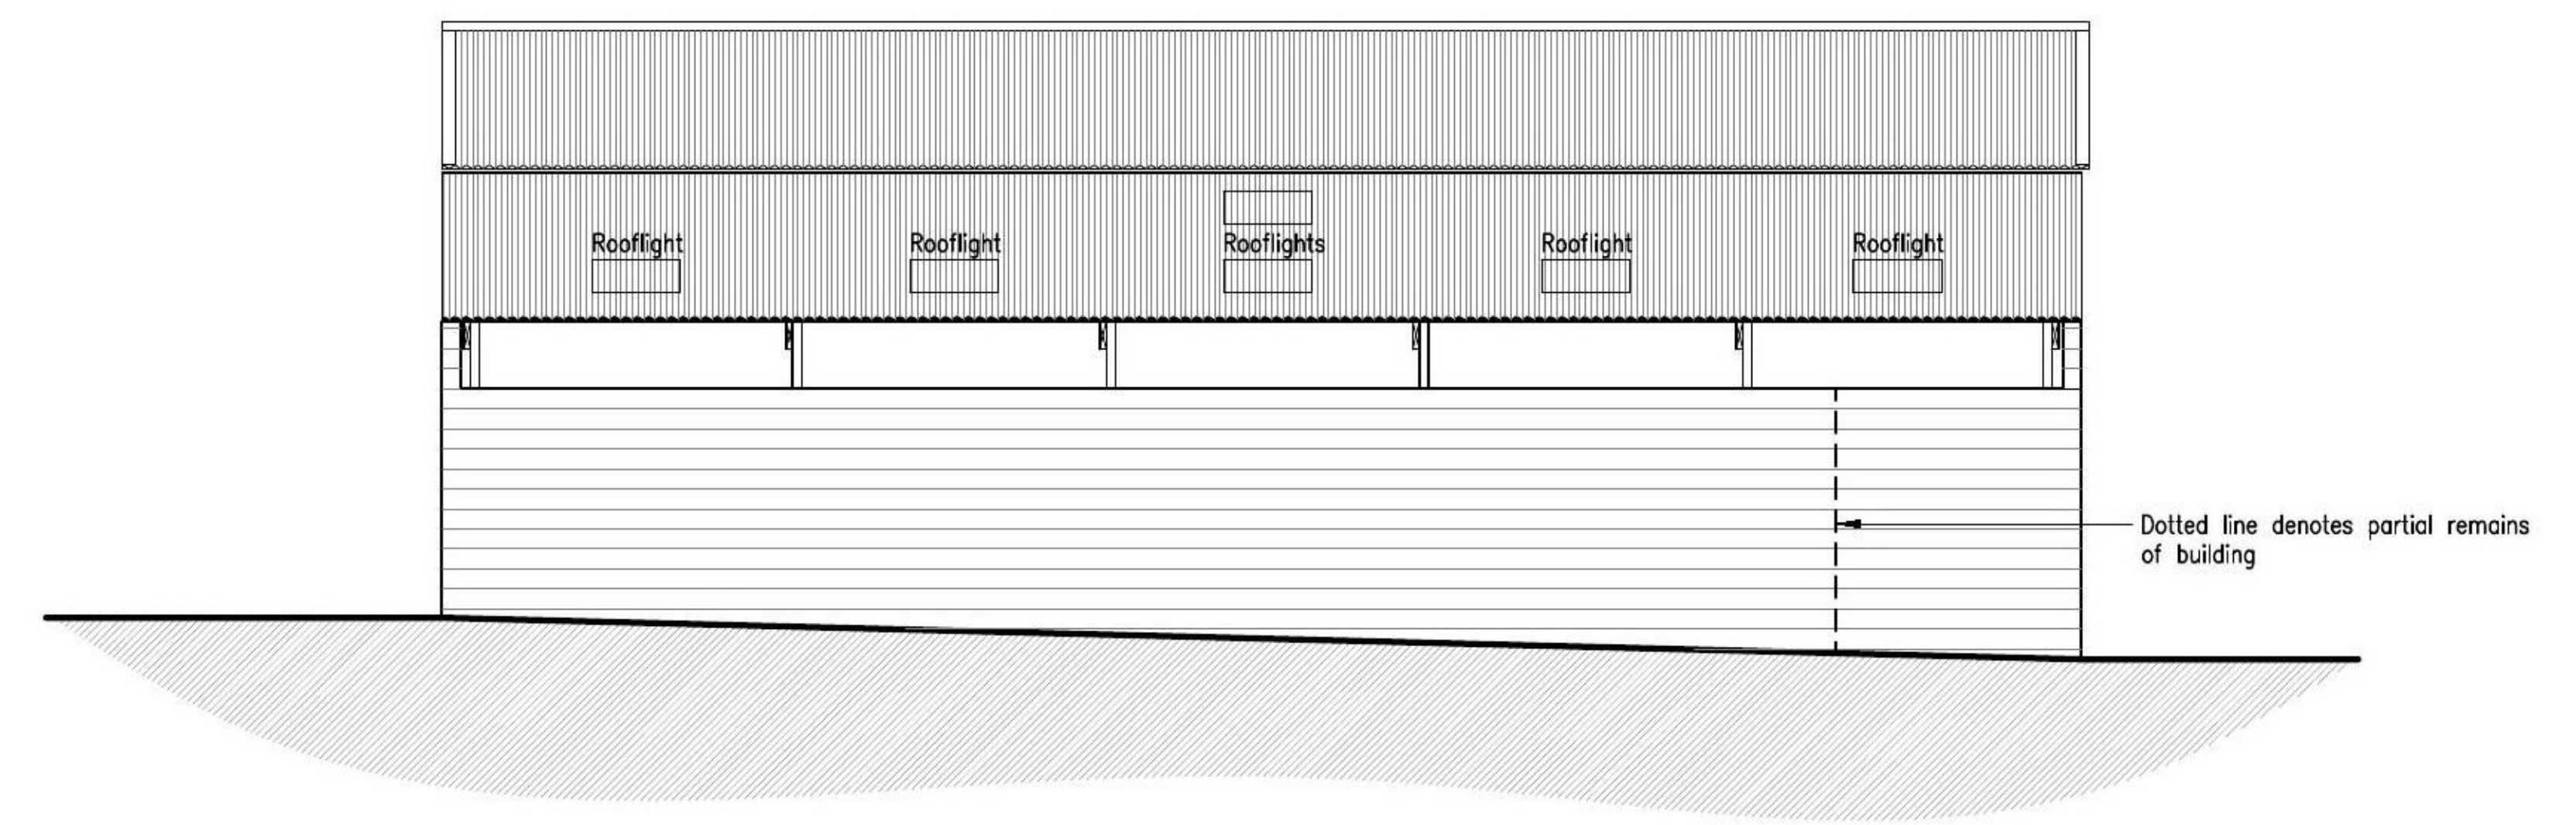


SOUTH EAST ELEVATION

Scale 1:100

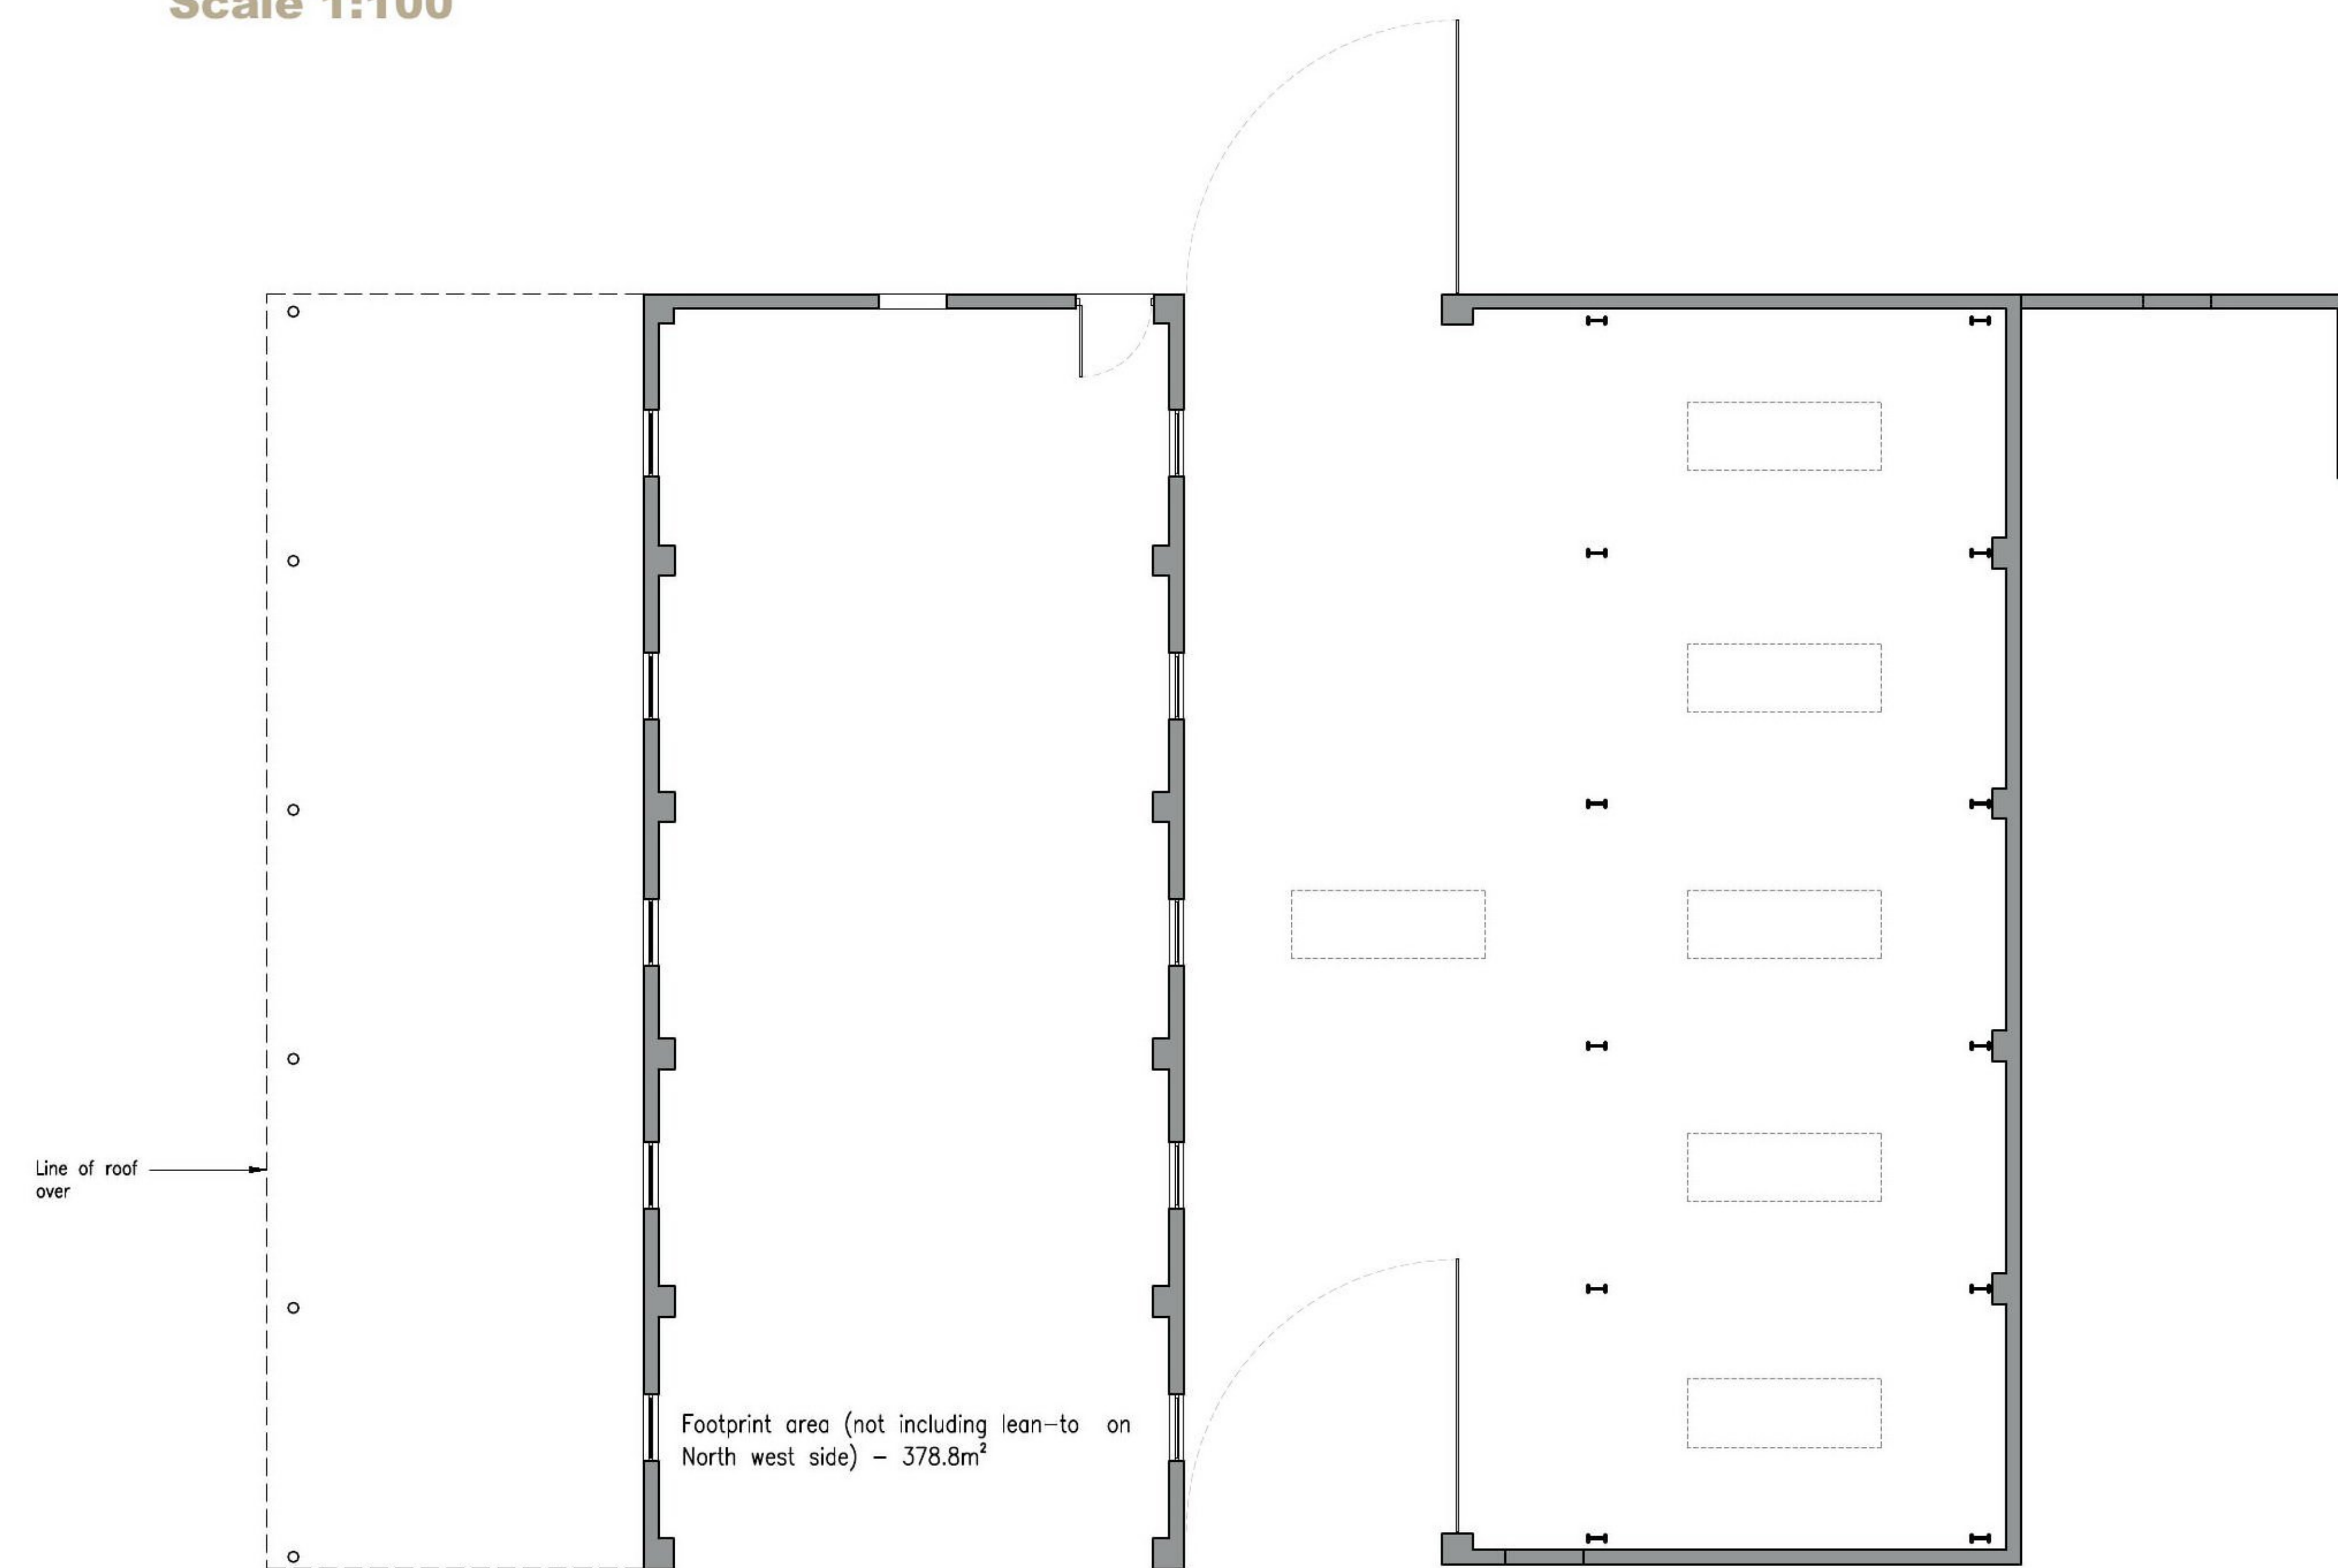



FLOOR PLAN

Scale 1:100

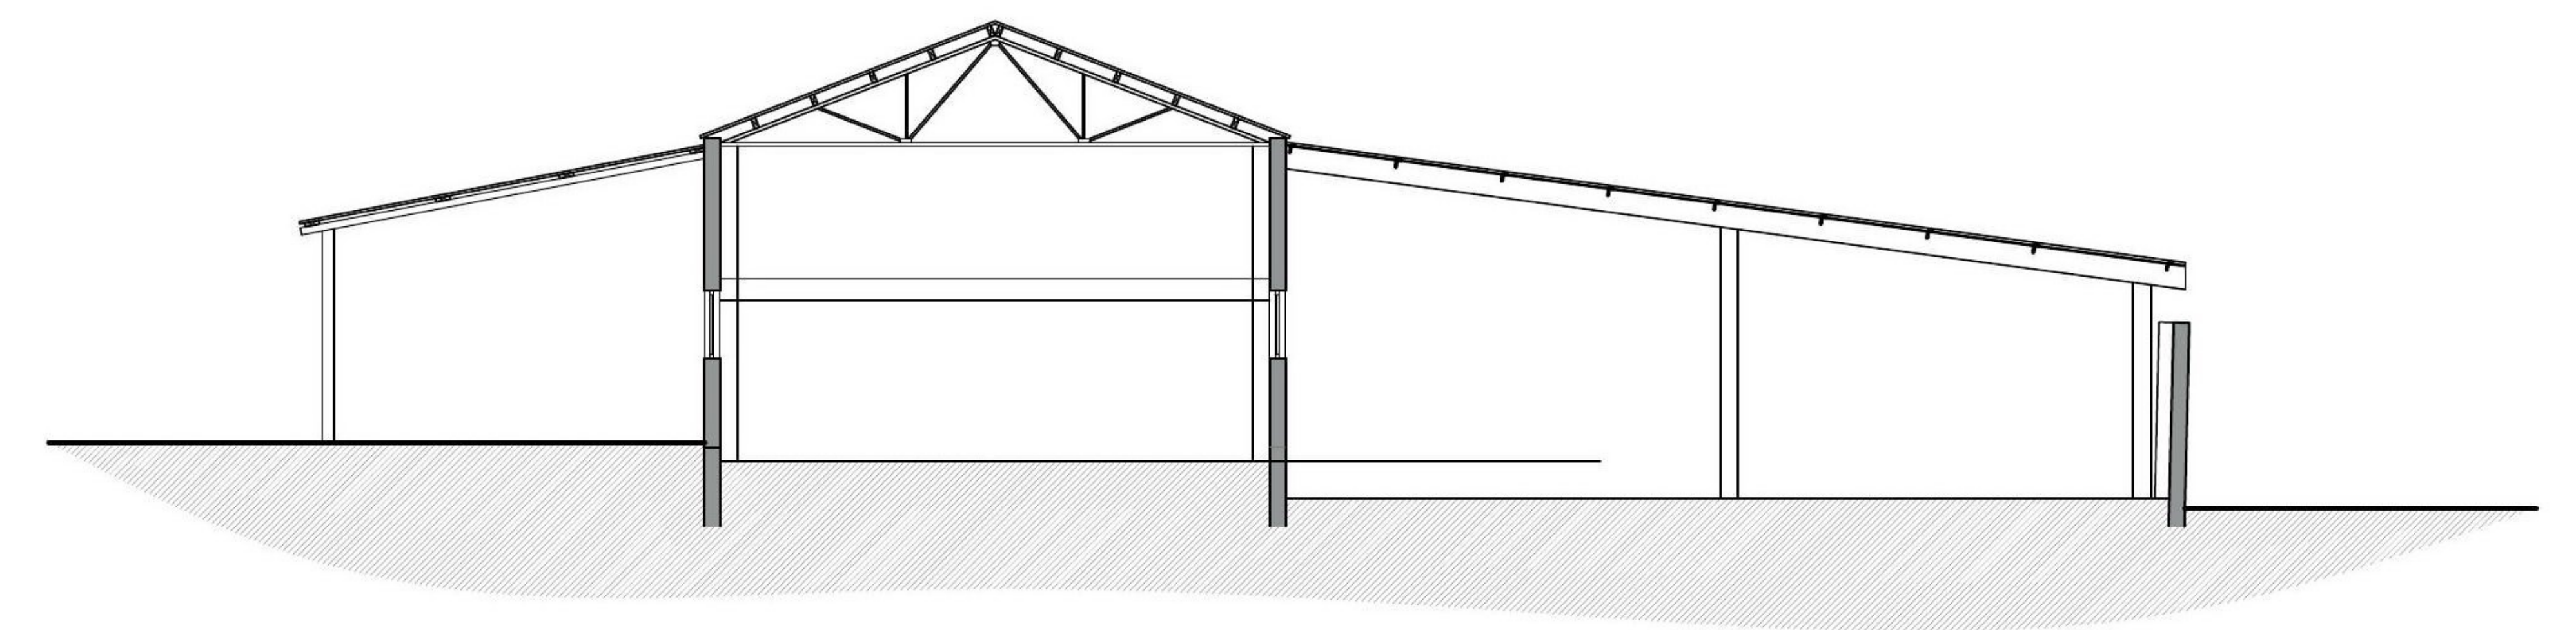

TYPICAL SECTION

Scale 1:100

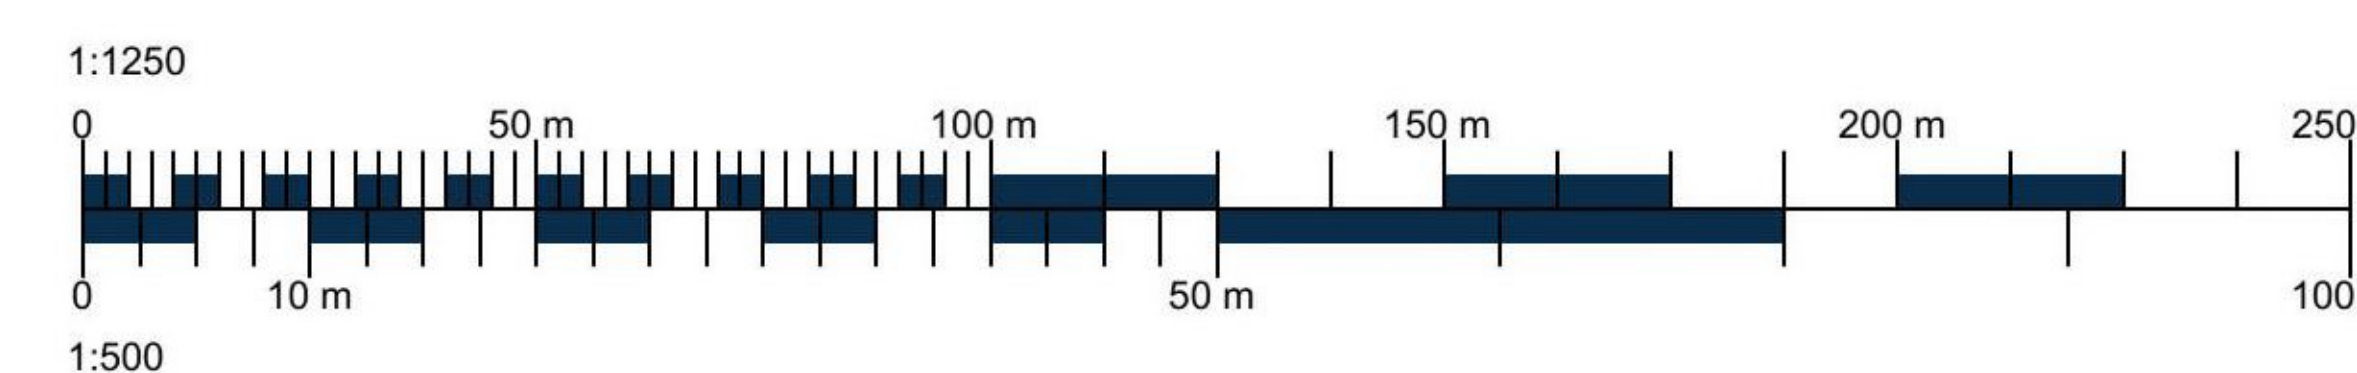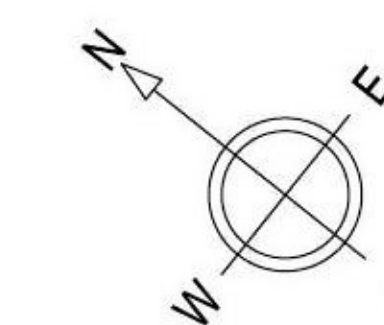

NOTES:

1. Use written dimensions only. All dimensions to be checked on site and any discrepancies reported to ACORUS immediately. If in doubt ask.
 2. Where relevant, significant hazards have been identified on the drawing. Hazards which should be obvious to a competent contractor or unforeseeable have not been identified.
 3. This drawing is confidential and remains the exclusive property of ACORUS.
 4. Ordnance Survey Paper Map Copying Licence Number: 100039456.
- © ACORUS Rural Property Services Ltd.



Rev	Date	Description	Dim	Chk
			Drawn	Checked

Windy Ridge, Tewkesbury Road,
Combe Hill, Gloucestershire, GL19 4AR

TITLE
Proposed New Dwelling
Existing Plans and Elevations

SCALE	DATE	DRAWN BY	CHECKED BY
AS SHOWN	01 JAN/21	HJB	MB
JOB NO.	DRAWING NO.	REVISION	
MB/1468/0121	200_02		



PLANNING