


## GROUND FLOOR PLAN

Scale 1:100

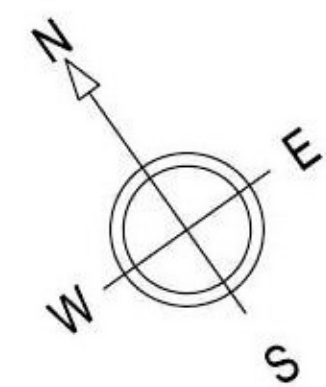


### NOTES:

1. Use written dimensions only. All dimensions to be checked on site and any discrepancies reported to ACORUS immediately. If in doubt ask.
  2. This drawing is confidential and remains the exclusive property of ACORUS.
  3. Ordnance Survey Paper Map Copying Licence Number: 100039456.
- © ACORUS Rural Property Services Ltd.



1:100

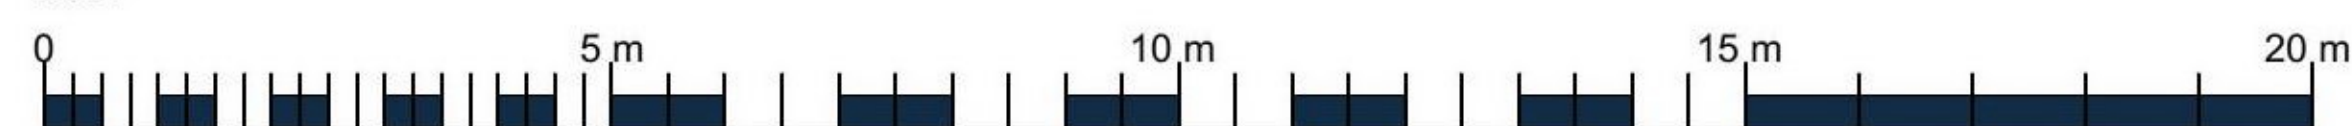

## UPPER FLOOR PLAN

Scale 1:100

Rev.	Date.	Amendment.	Drawn	Checked
PROJECT				
Windy Ridge, Tewkesbury Road, Coombe Hill, Gloucestershire, GL19 4AR				
TITLE				
Proposed New Dwelling Proposed Plans				
SCALE	DATE	DRAWN BY	CHECKED BY	
AS SHOWN @A2	JAN 21	HHB	MB	
JOB NO.	DRAWING NO.	REVISION		
MB/1468/0121	200_03			



**acorus**

Planning. Design. Property.

acorus.co.uk

PLANNING