




EXISTING EAST ELEVATION
1:100

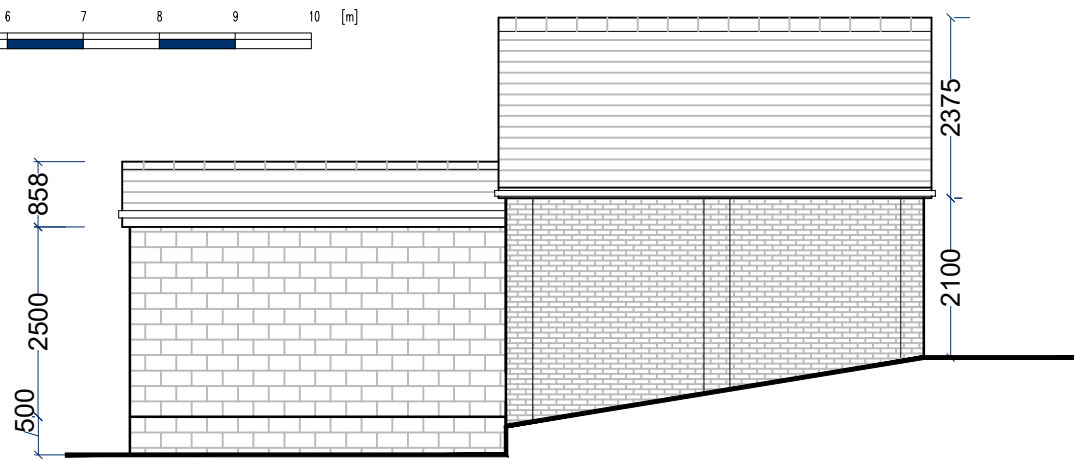


EXISTING WEST ELEVATION
1:100

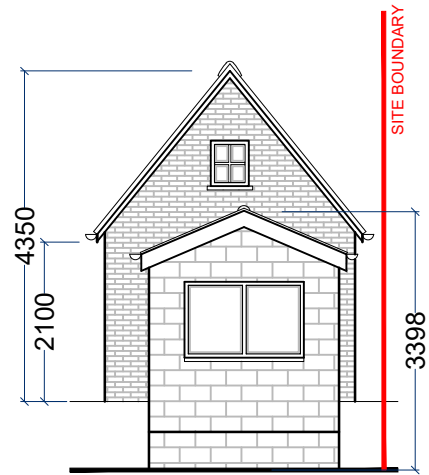


EXISTING SOUTH ELEVATION
1:100

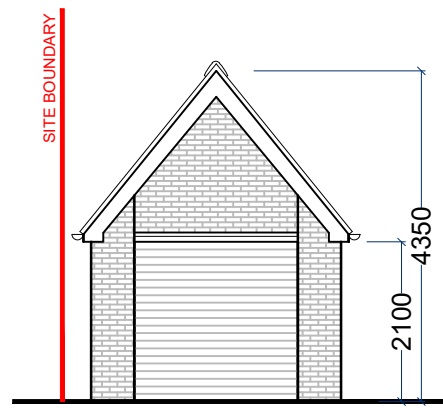


EXISTING NORTH ELEVATION
1:100

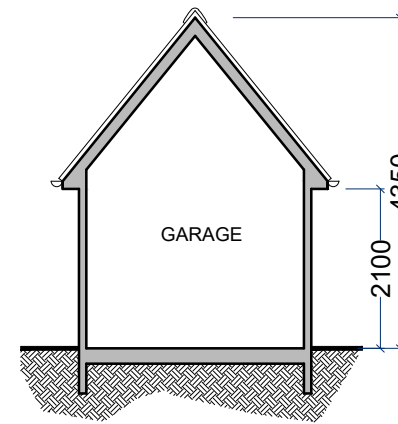


CROSS SECTION A-A
1:100

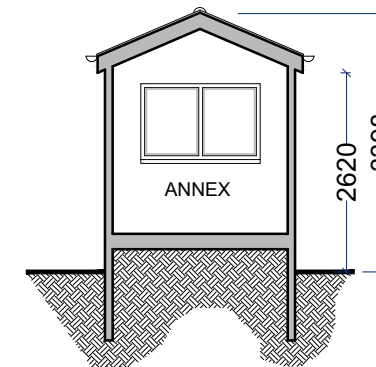

CROSS SECTION B-B
1:100

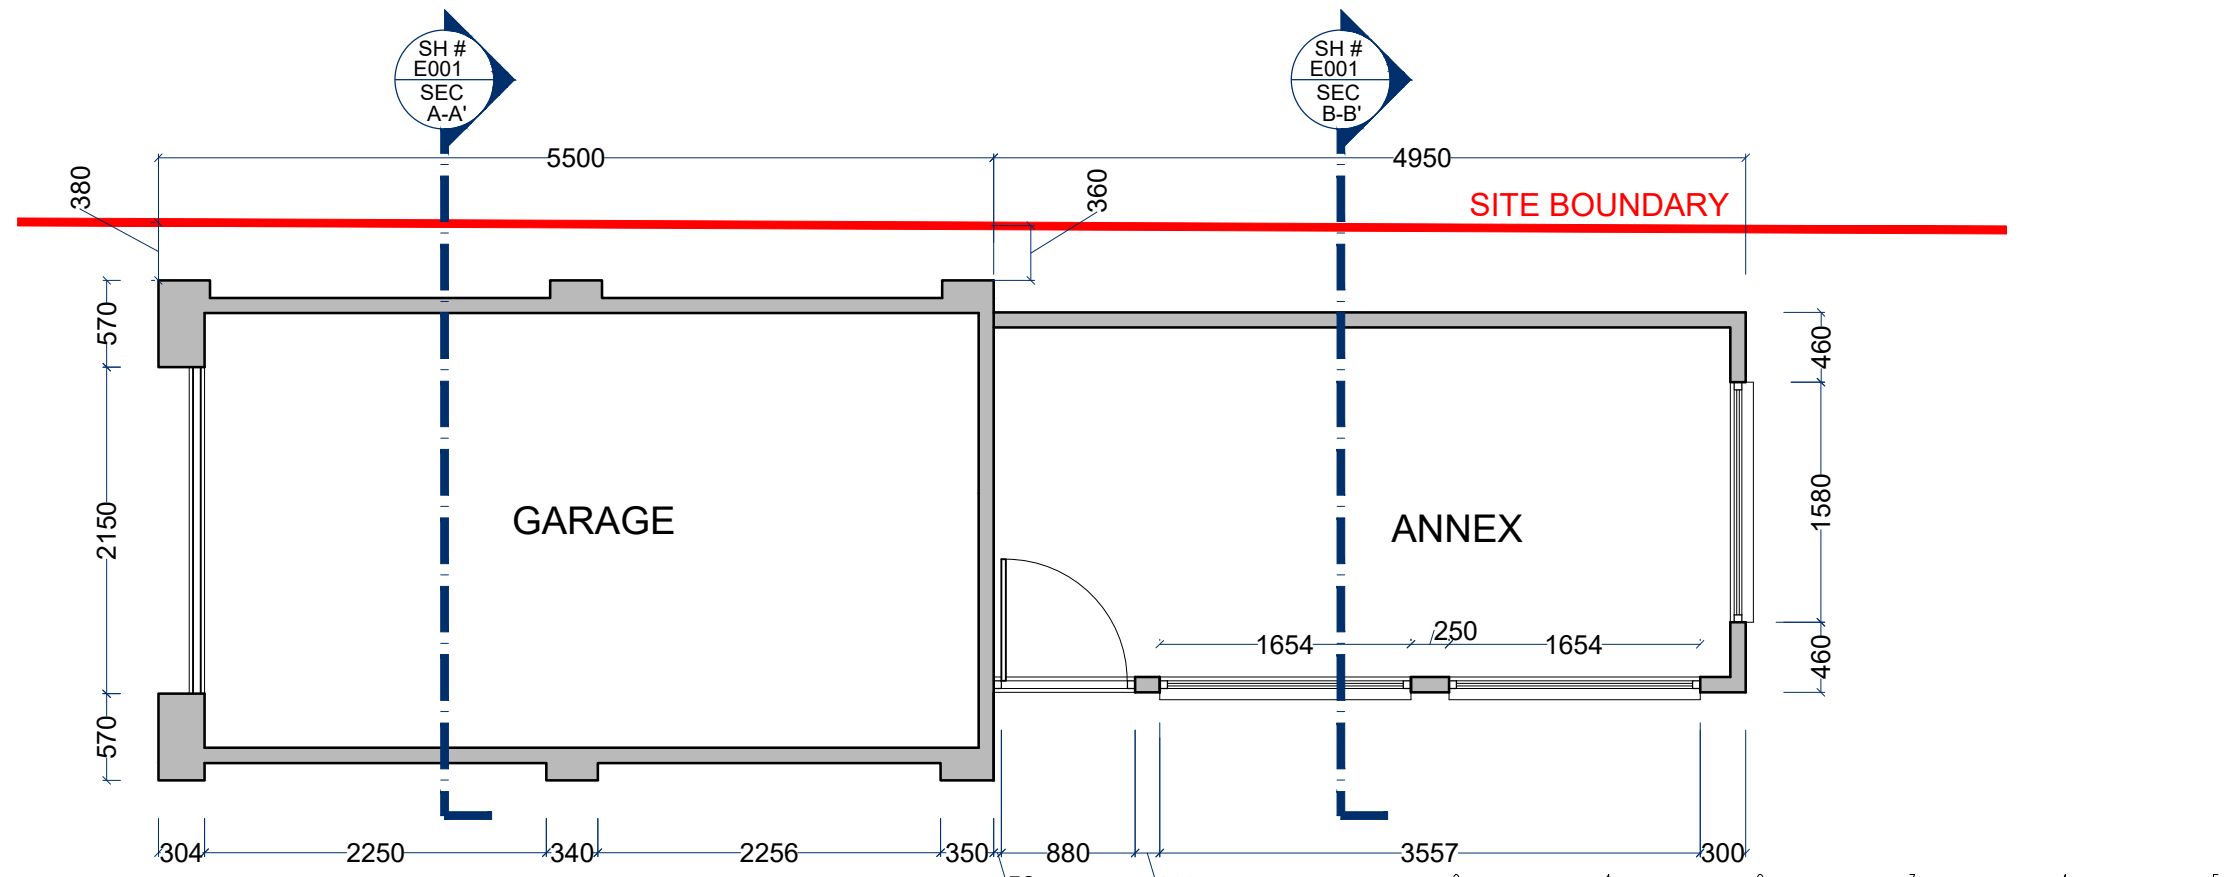

EXISTING FLOOR PLAN
1:50

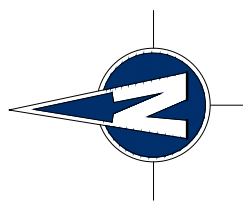

Notes:
The contractor is to verify all buildings and site dimensions prior to commencement of works or preparation of shop drawings. This drawing and the building works depicted are COPYRIGHT of TRIDENT and may not be reproduced except by written permission.
Use only figured dimensions Do not scale

EXISTING STRUCTURE
(TO BE DEMOLISHED)

EXISTING LAYOUT

Revision:	Date:	Description:	Checked:
-----------	-------	--------------	----------

Client:
Moore Place Care Home

Property:
70 Culverden Park, Tunbridge Wells.

Title:
Existing Garage Drawings -
TO BE DEMOLISHED

Job No: PD2016-0146	Drawn by: KF	Scale: AS SHOWN @A3
Drawing No: E001	Revision: -	Checked by: OP
		Date: 11.08.16

Trident Building Consultancy Ltd
8 Angel Court
London
EC2R 7HP
Tel: 020 7280 8181
Fax: 020 7280 8199
www.tridentbc.com

