




Northeast Elevation



Southeast Elevation

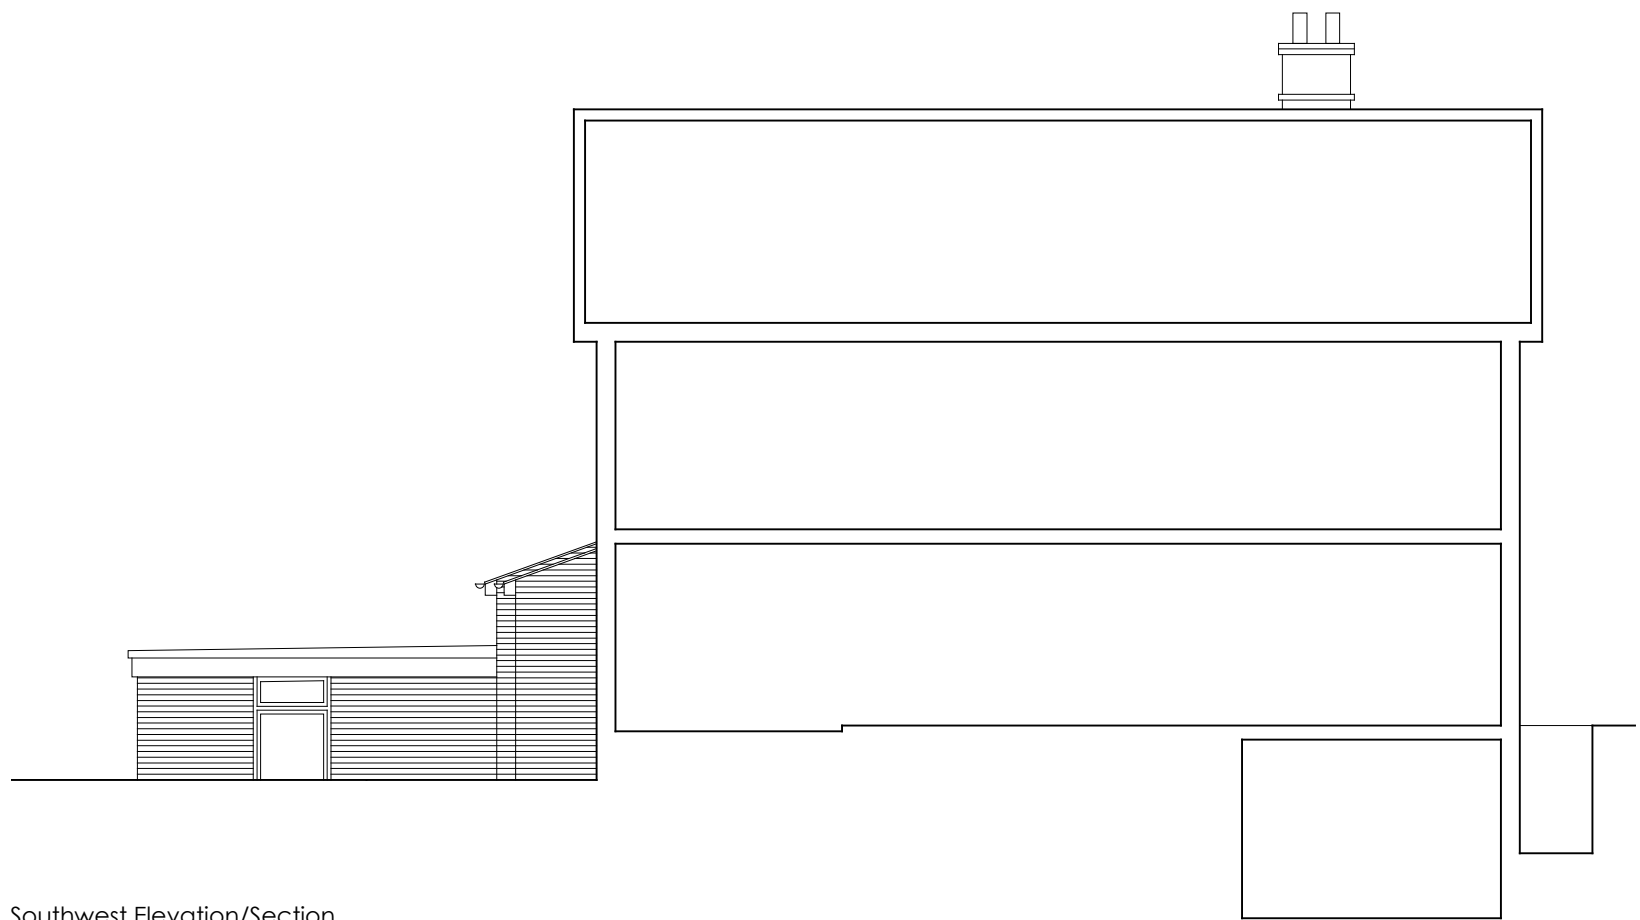

Southwest Elevation/Section



Northwest Elevation

Client: Andy Healy
 Project: Proposed Extension & Internal Alterations
 2 North View
 Barden Road
 Speldhurst
 TN3 0QE

Title: Existing Elevations
 Scale: 1:100 @ A3
 Date: May 2021
 Drg. No: 21_31 - 11
 Rev:

Matt Rice-Tucker
 Architect
 BA (Hons) - MArch - PG Dip
 matt.ricetucker@gmail.com

