


Ground Floor Plan

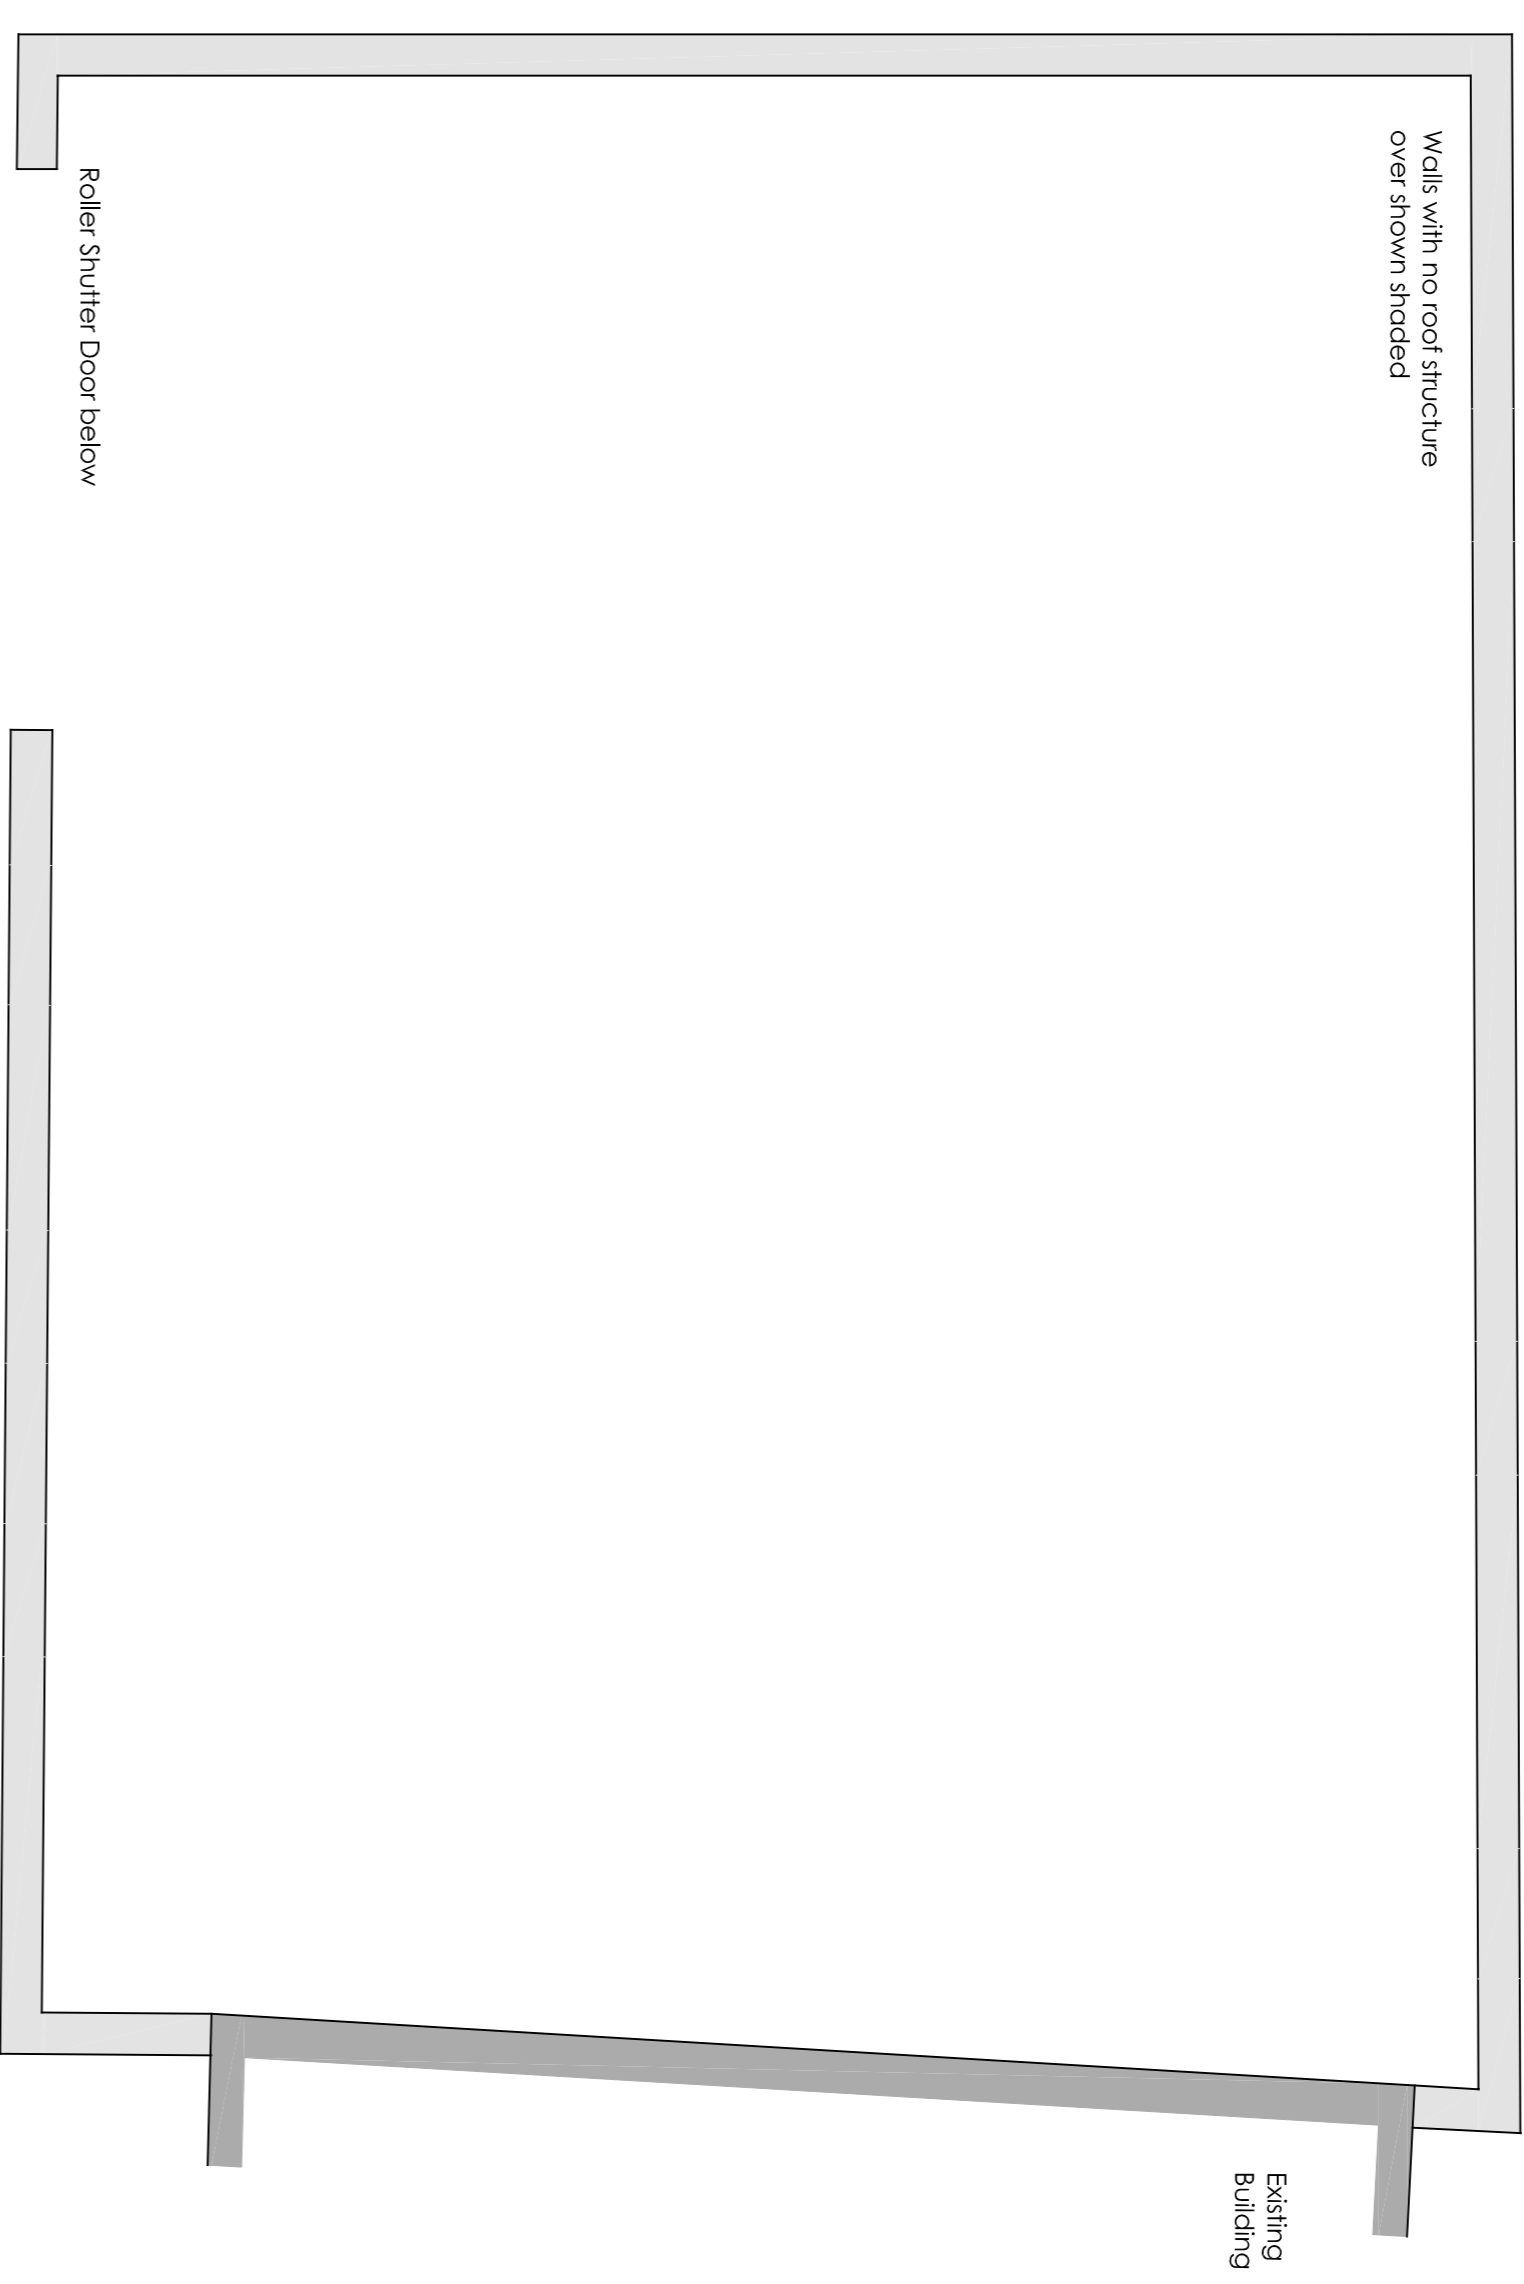

Roof Plan

No Roof, only external walls

**PLANNING ISSUE**


REV.	DATE	REVISION
E		
D		
C		
B		
A	16/06/2021	Plan completed

**BHP** Bannockburn Partnership  
 Consulting Structural Engineers  
 8 Station Road, West Oxney, Slurry, R18 9EP  
 Web: www.bhp-eng.co.uk Tel: 01983 713344  
 Email: enquiry@bhp-eng.co.uk

Client: Mr N Hysell  
 Job: FOUNTAIN FARM  
 WELL HILL NURSERY  
 FIRMINGERS ROAD  
 ORPINGTON BR6 7QH

Title: Proposed Remodelling of Existing Shed and  
 Change of Use of Barn  
 GROUND FLOOR & ROOF PLANS AS EXISTING

Scale	Date	Drawn	Checked	Rev.
1:50	January 2021	WS	WS	A
Size	Dim No.	Size	Rev.	
A1	S2124 / 05		A	

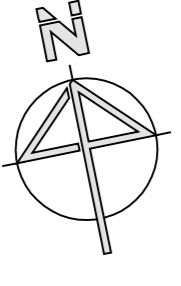

**NOTE**  
 FOR PLANNING PURPOSES ONLY THIS DRAWING MAY BE SCALED. IF DIGITALLY ISSUED END USER TO ENSURE THAT DRAWING IS PRINTED TO PAPER SIZE STATED IN TITLE BOX WITH NO PAGE SCALING APPLIED.  
 SCALE BAR (1:50)  
 0.0 1.0 2.0 3.0 4.0m