



Rear Elevation

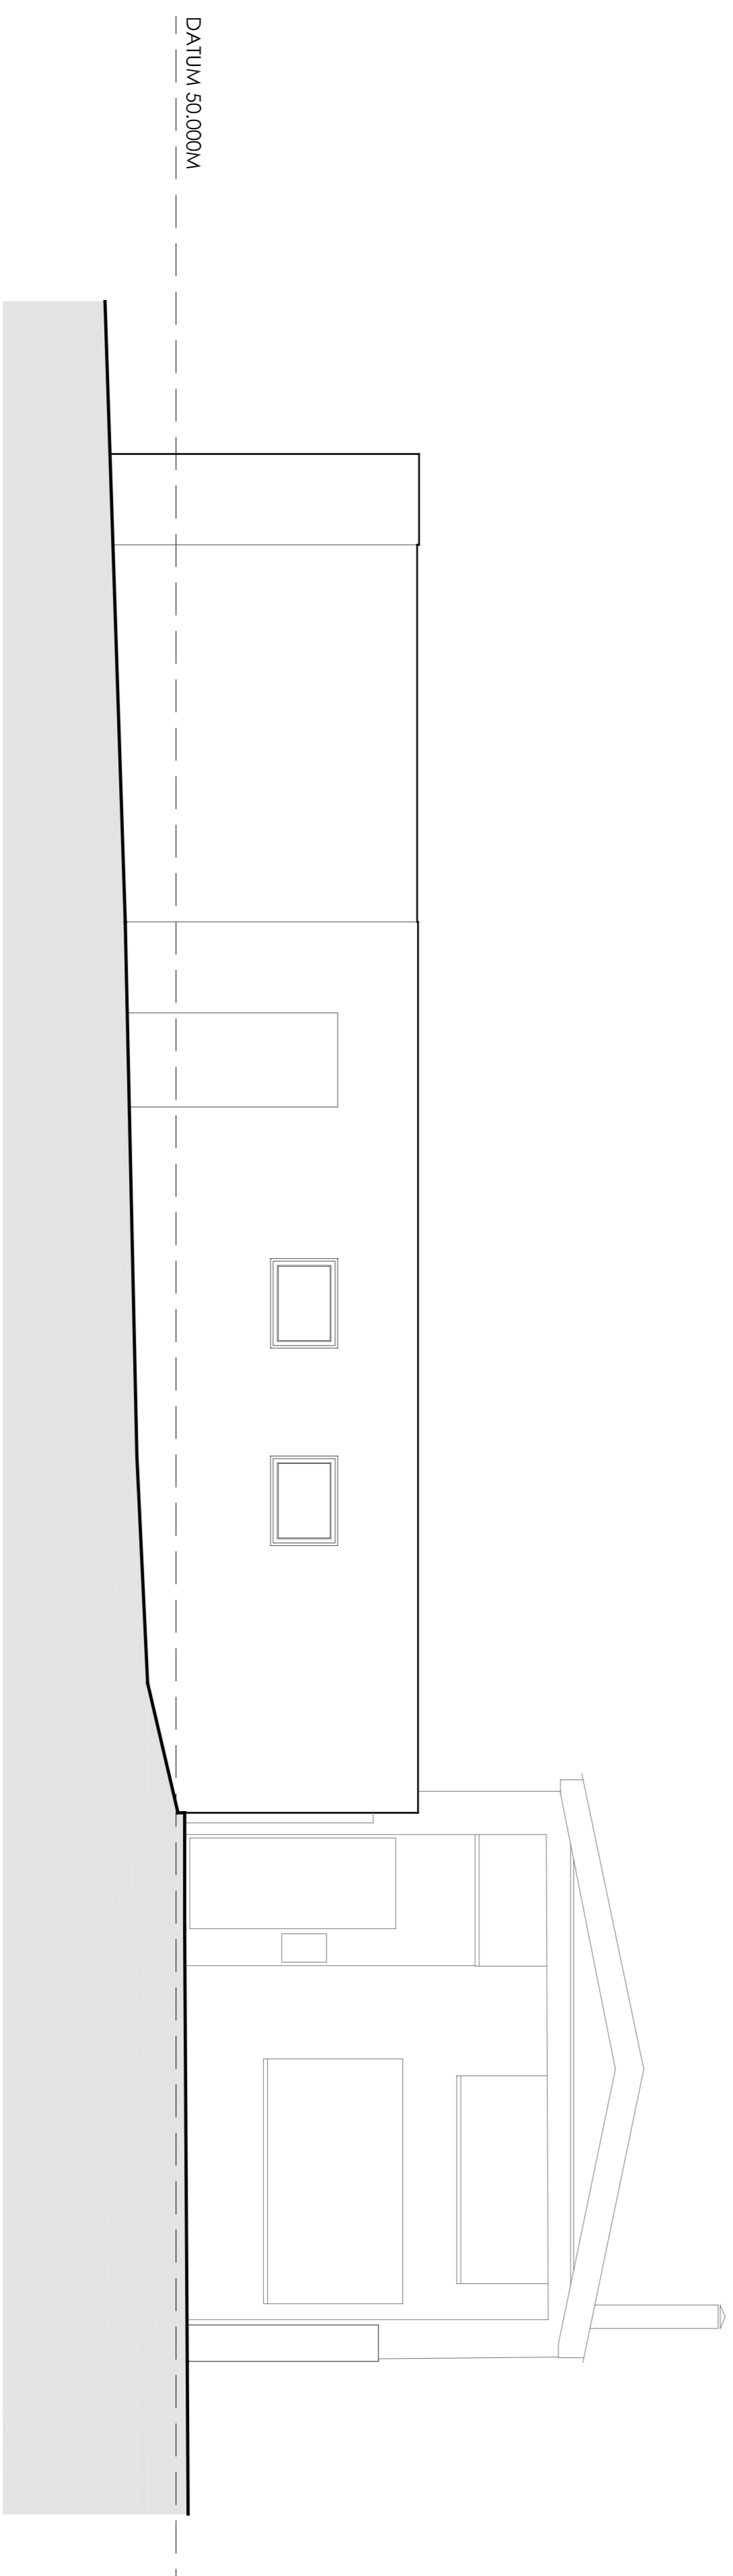


Front Elevation

**NOTE**  
FOR PLANNING PURPOSES ONLY THIS DRAWING MAY BE SCALED. IF DIGITALLY ISSUED END USER TO ENSURE THAT DRAWING IS PRINTED TO PAPER SIZE STATED IN TITLE BOX WITH NO PAGE SCALING APPLIED.

 

**PLANNING ISSUE**

REV.	DATE	REVISION
E		
D		
C		
B		
A	16/05/2021	Elevation completed

 <b>Broomfield Partnership</b> Consulting Structural Engineers	8 Station Road, West Surrey RH8 9EP
	Web: <a href="http://www.bwp-eng.co.uk">www.bwp-eng.co.uk</a> Email: <a href="mailto:survey@bwp-eng.co.uk">survey@bwp-eng.co.uk</a> Tel: 01883 713344

Client: **Mr N Hysell**  
 Job: **FOUNTAIN FARM  
 WELL HILL NURSERY  
 FIRMINGERS ROAD  
 ORPINGTON BR6 7QH**

Title: <b>Proposed Remedialling of Existing Shed and Change of Use of Barn FRONT AND REAR ELEVATIONS AS EXISTING</b>	Scale: 1:50	Date: January 2021	Drawn: WS	Checked:	
Size: <b>A1</b>	Dim No: <b>S2124 / 01</b>	Rev: <b>A</b>			