

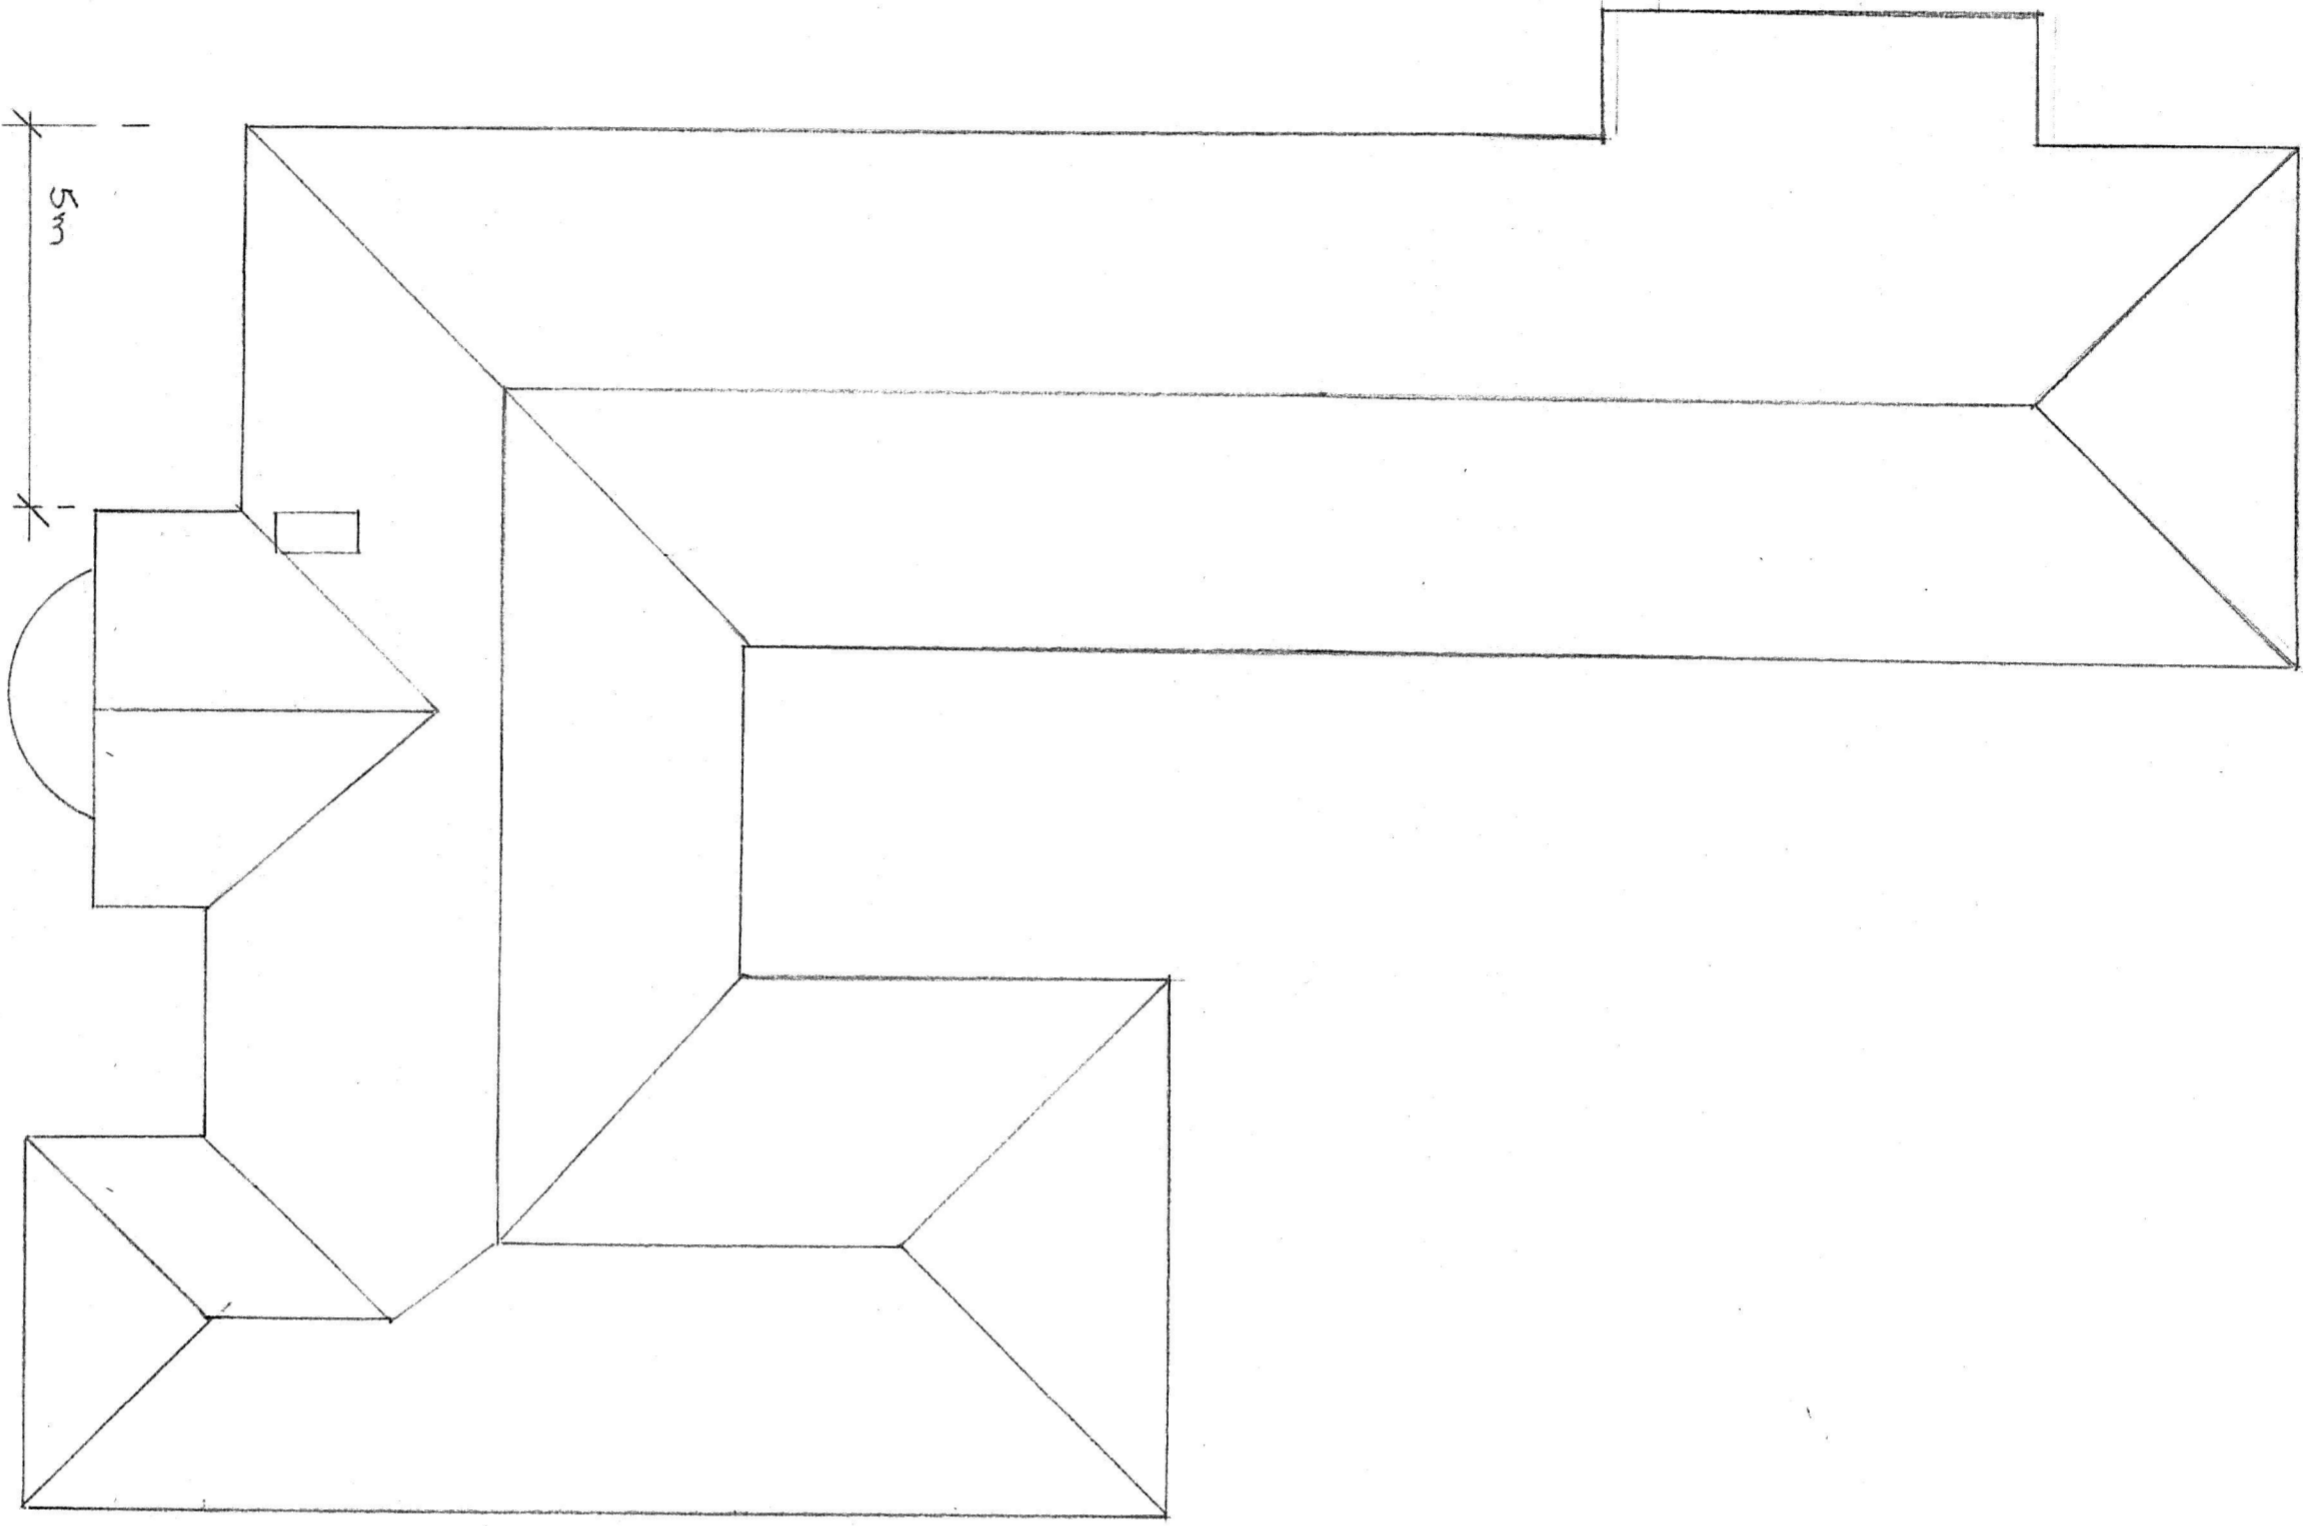



EXISTING BLOCK PLAN

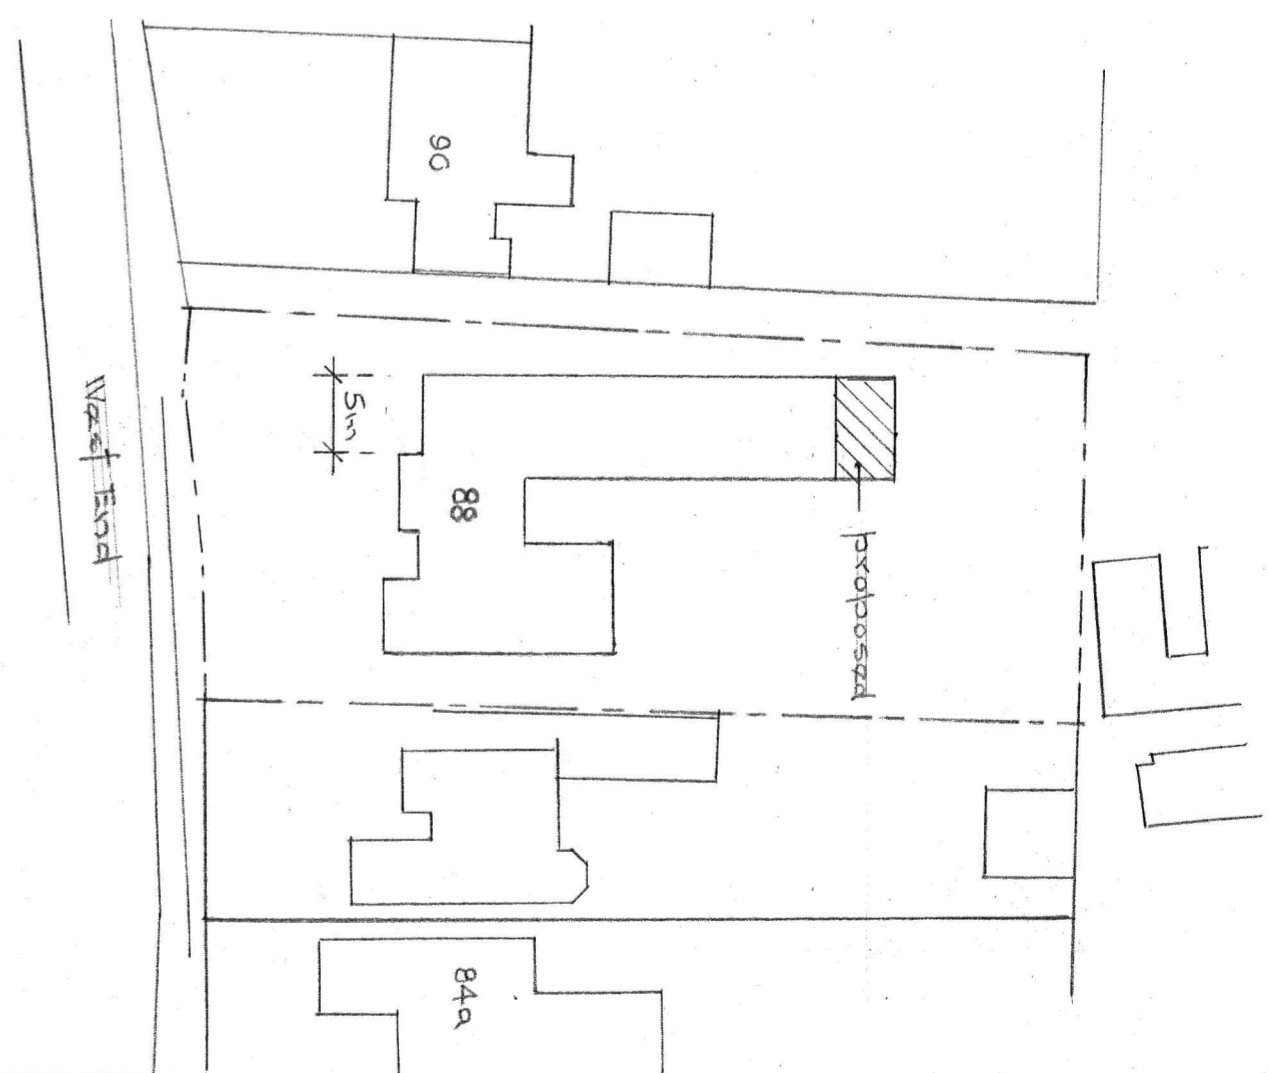

EXISTING

 

PROPOSED BLOCK PLAN

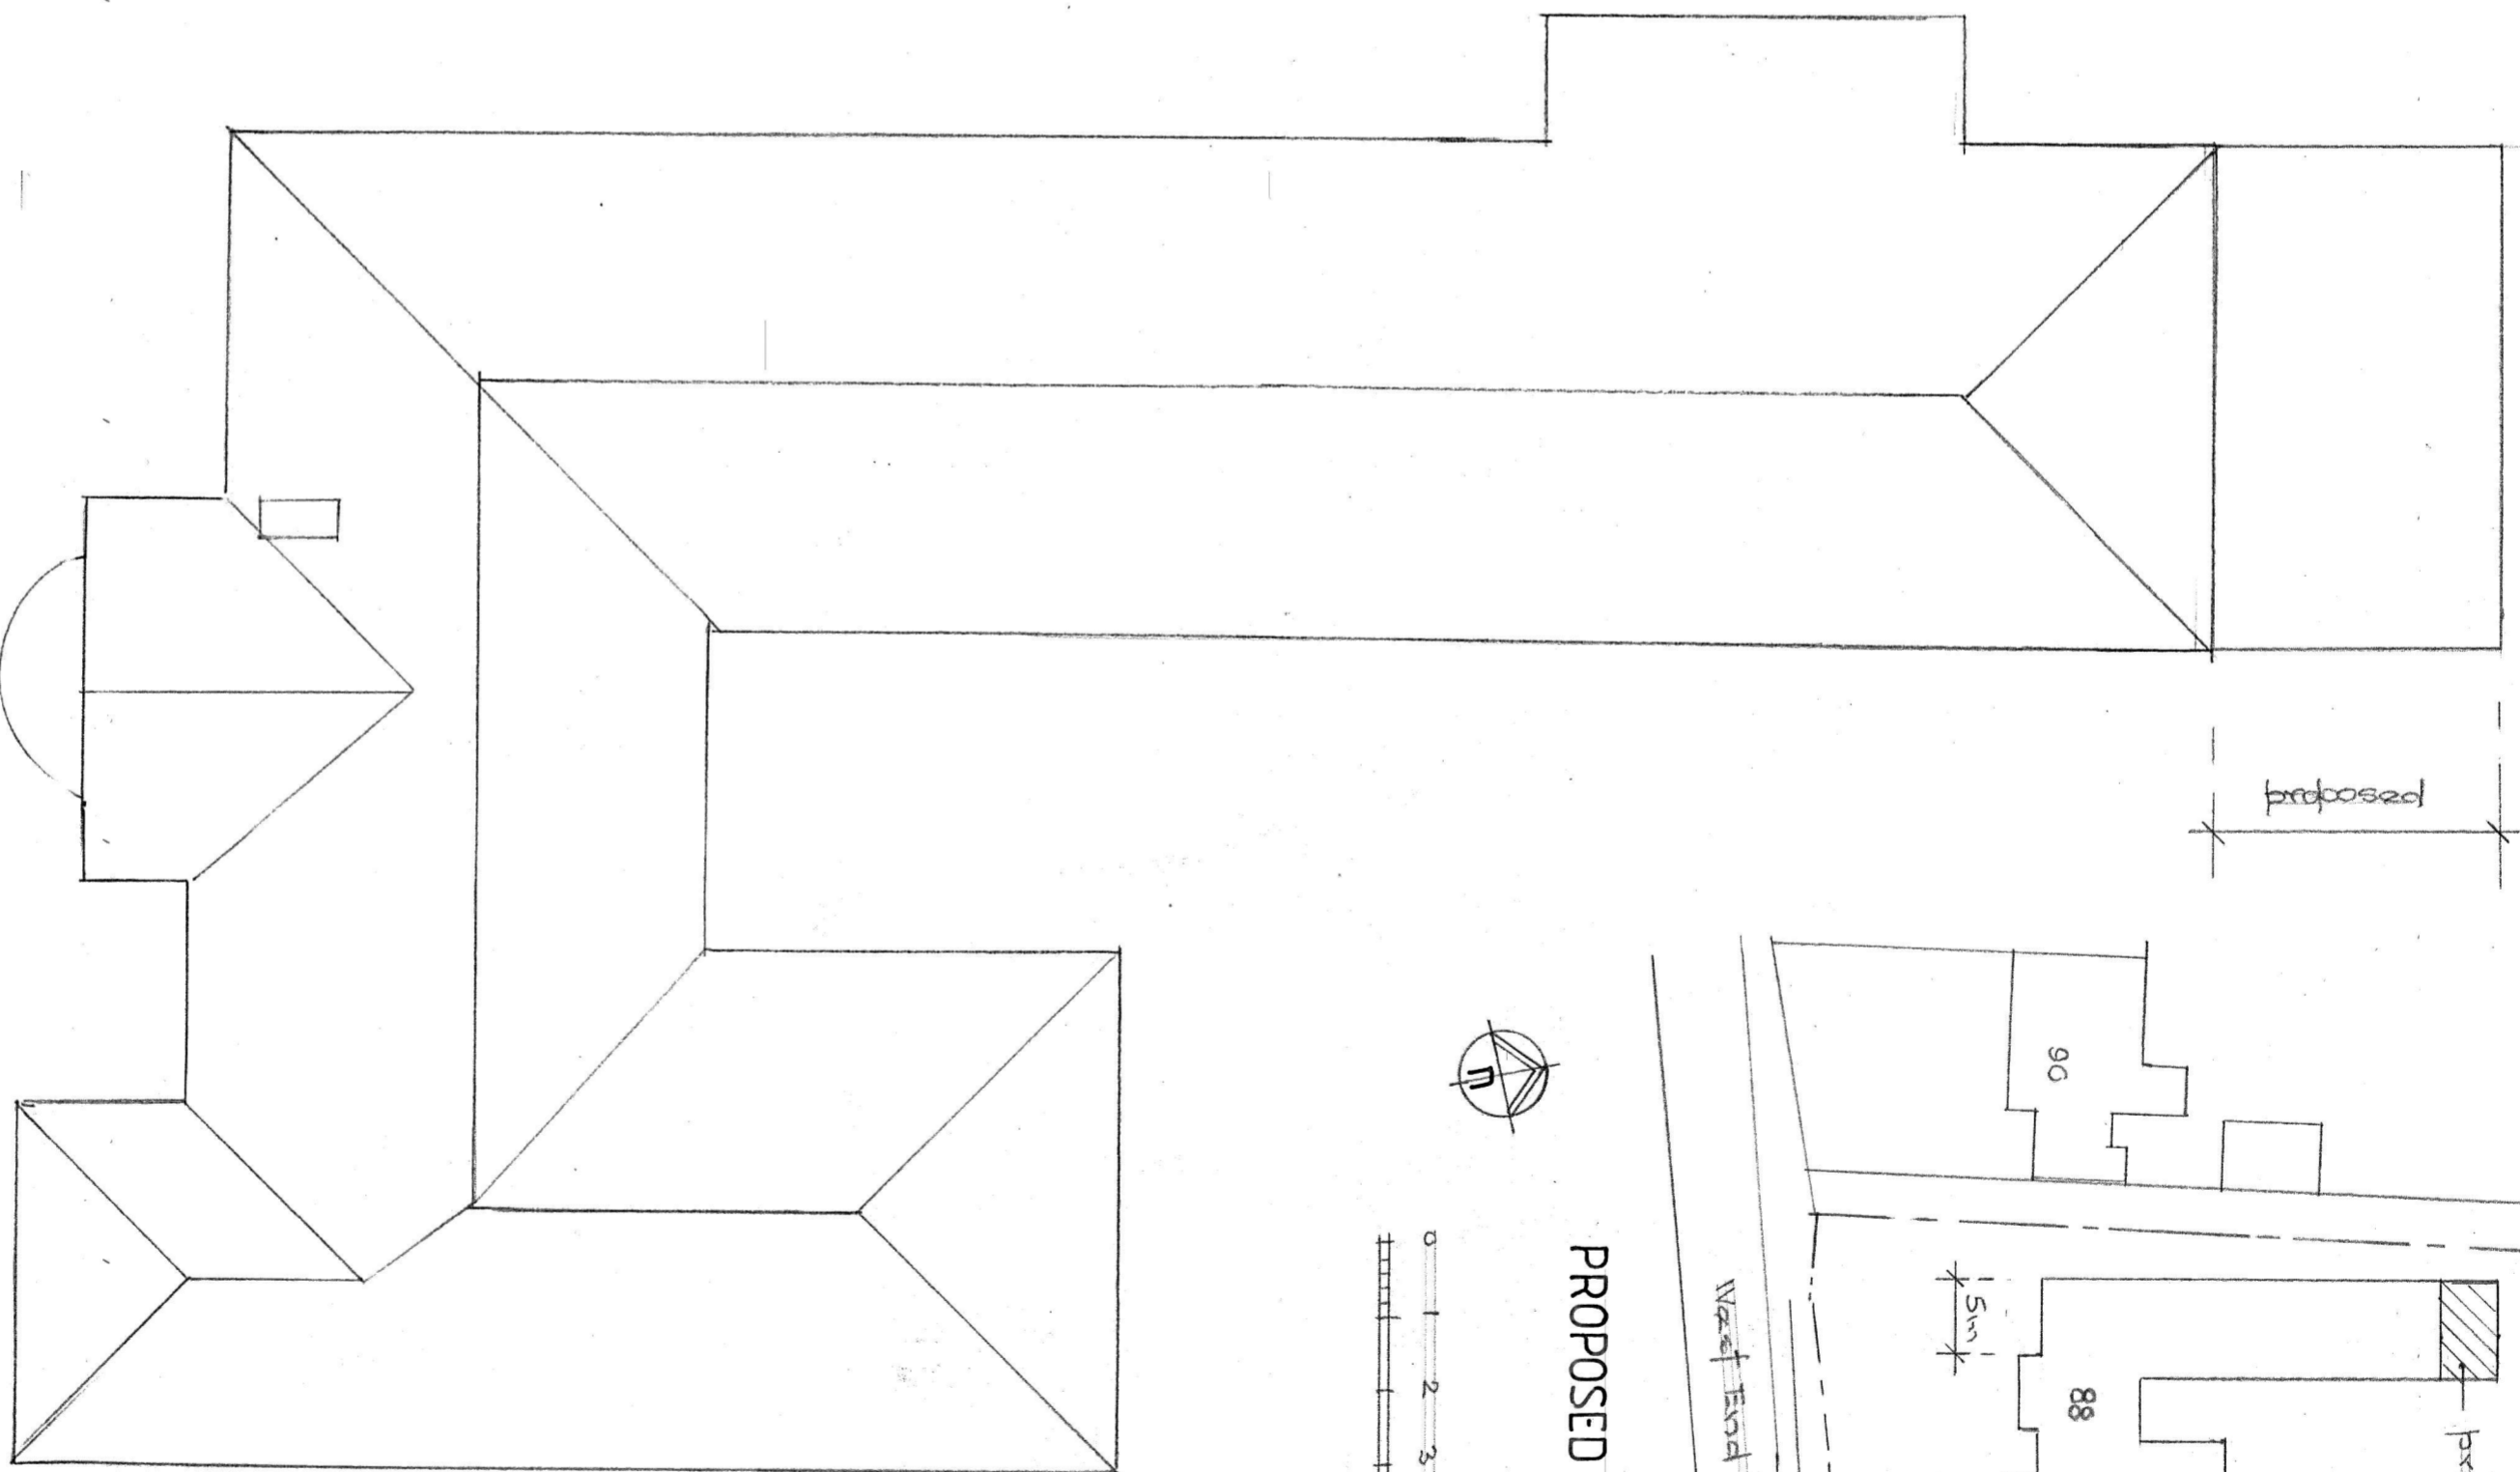

PROPOSED

Revisions	
A	Date

Wyatt Glass Architects  
harmonious design

Chartered Architects

Lime Tree House, 15 Lime Tree Walk  
Sevenoaks, Kent TN13 1YH

T: 01732 746621

E: info@wyattglass.co.uk

www.wyattglass.co.uk



Chartered Practice

Client  
AJIT

Job Title  
88 WEST END

Drawing Title  
ROOF PLANS  
BLOCK PLANS

Scale  
1:100

Date  
15/04/15

Drawn by  
[Signature]

Dwg No.  
S1513/02

Rev.