



NOTES:
All dimensions must be checked on site and not scaled from this drawing.

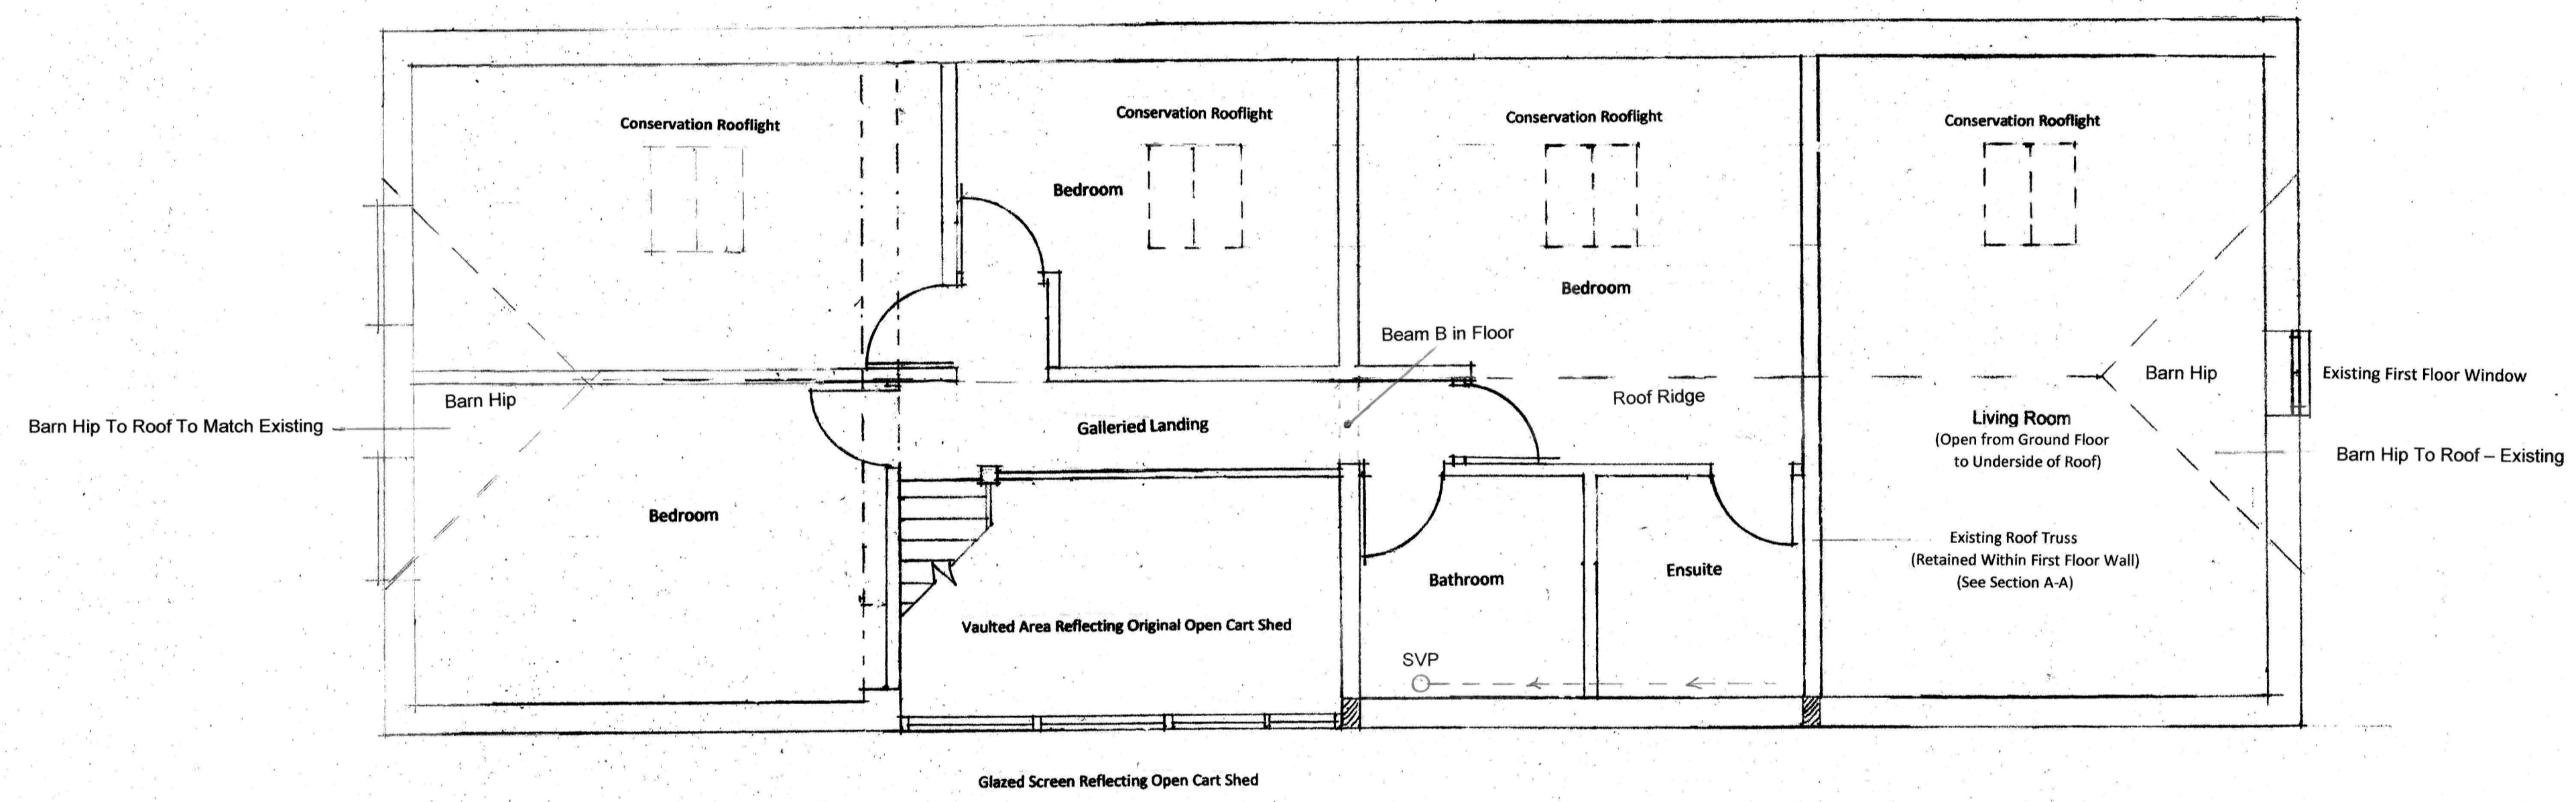

FIRST FLOOR PLAN - PROPOSED

 

A	Date	Revisions

© copyright
Sonnex Surveying Ltd
33 High Street
Sevenoaks
Kent
TN13 1JD

Client
Mr & Mrs A Petry

Job Title
Dry Hill Farm
Sundridge
Nr Sevenoaks
Kent
TN14 6AA

Drawing Title
Conversion of Disused Existing Detached Barn to Residential Use.
FIRST FLOOR PLAN - PROPOSED
Roof Layout Plan

Scale 1:50

Date July 2020 Drawn by RPBS

Drg No. SS/201426/3 /Rev 3	Rev
-------------------------------	-----