
 


Phoenix Cottage, Long Barn Road, Weald, Kent TN14 6NH
 Works : External and Internal alterations to a detached dwelling
 Drawing: Ground Floor - Existing
 Scale : 1:50
 Ref: SS/201573/1

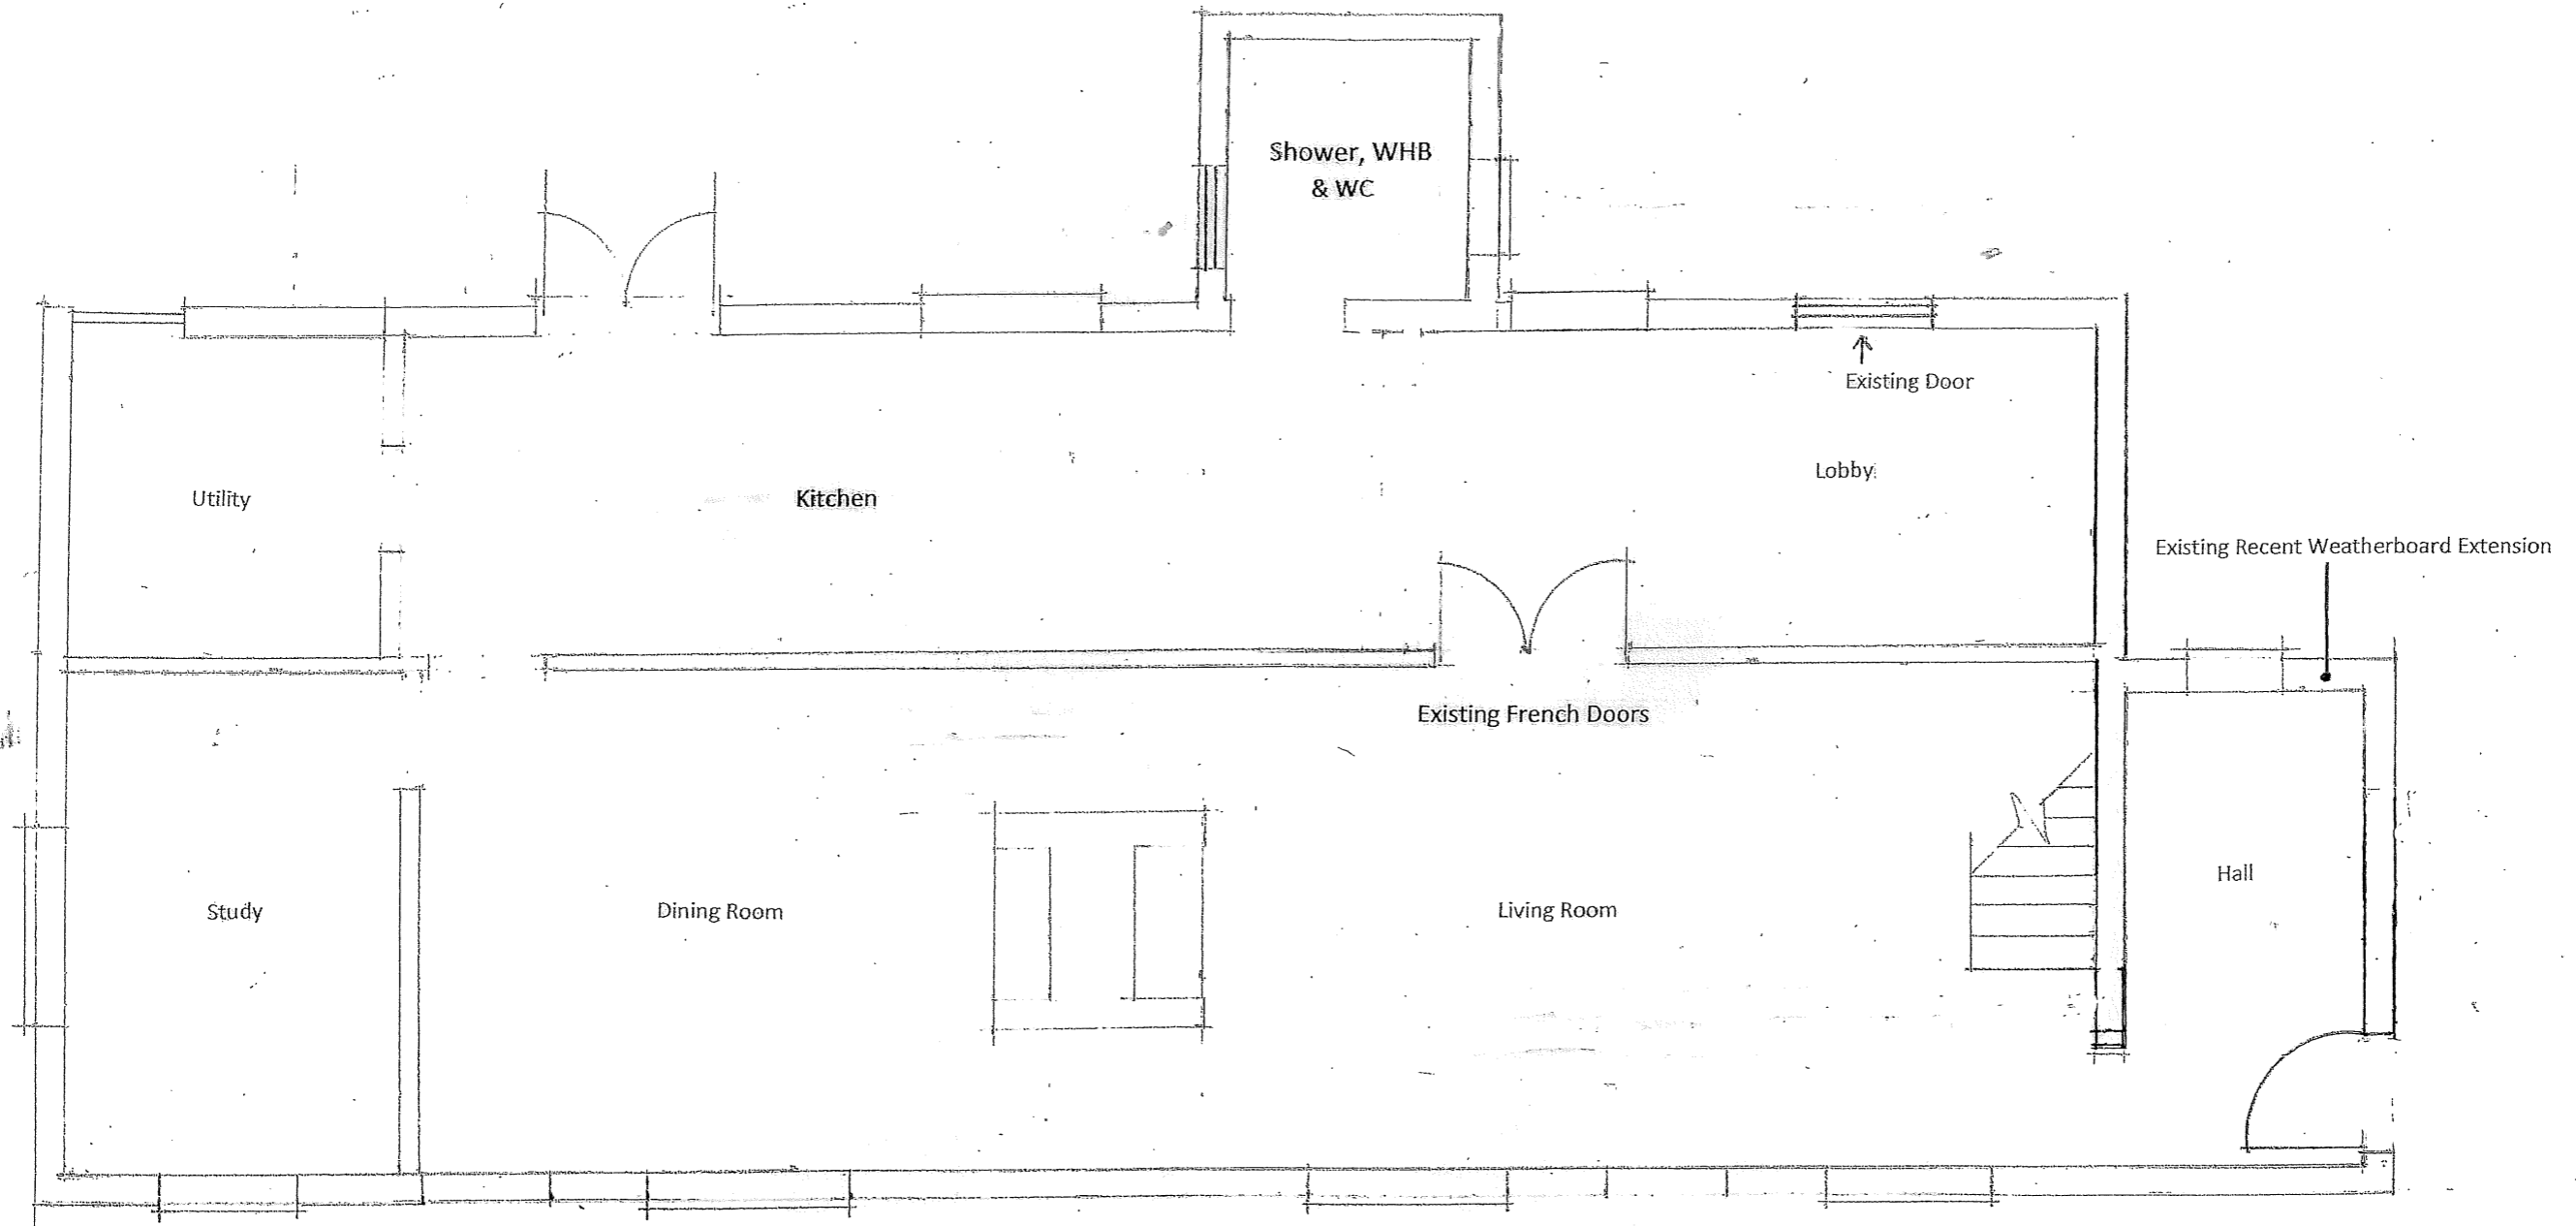

Phoenix Cottage, Long Barn Road, Weald, Kent TN14 6NH
 Works : External and Internal alterations to a detached dwelling
 Drawing: **Ground Floor - Proposed**
 Scale : 1:50
 Ref: **SS/201573/2**



Phoenix Cottage, Long Barn Road, Weald, Kent TN14 6NH

Works : External and Internal alterations to a detached dwelling



Drawing : **First Floor - Existing**


Scale : 1:50

Ref: **SS/201573/3**

 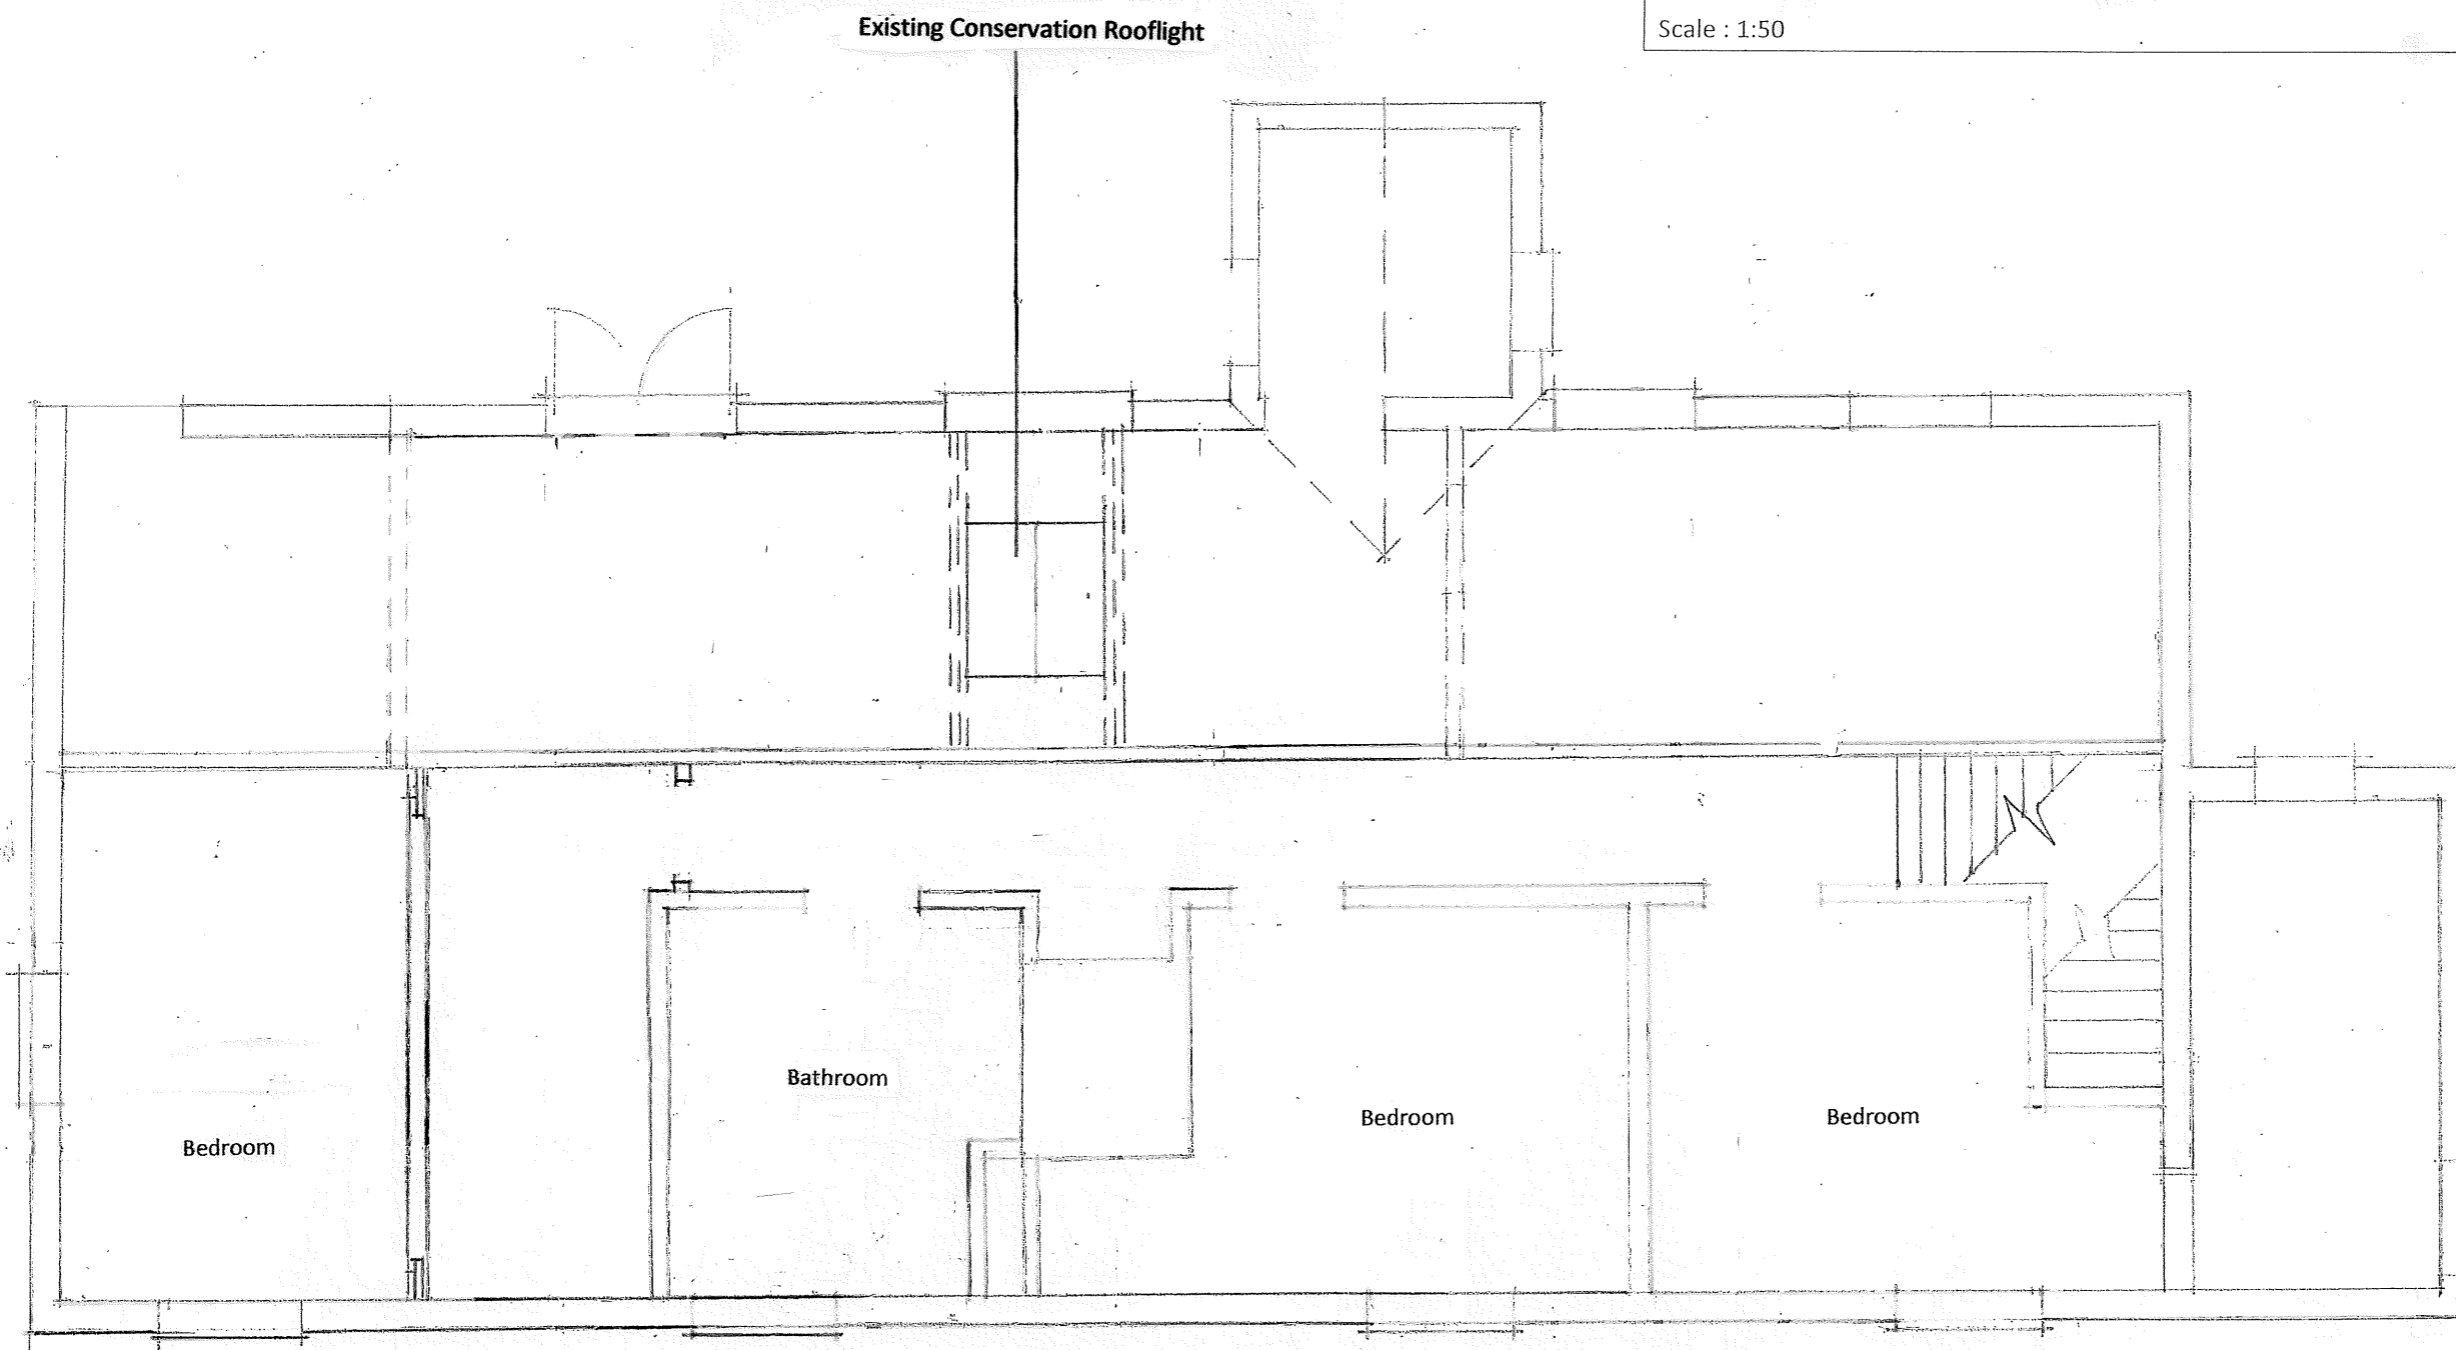


Phoenix Cottage, Long Barn Road, Weald, Kent TN14 6NH
Works : External and Internal alterations to a detached dwelling
Drawing : **First Floor - Proposed**
Scale : 1:50
Ref: **SS/201573/4**

 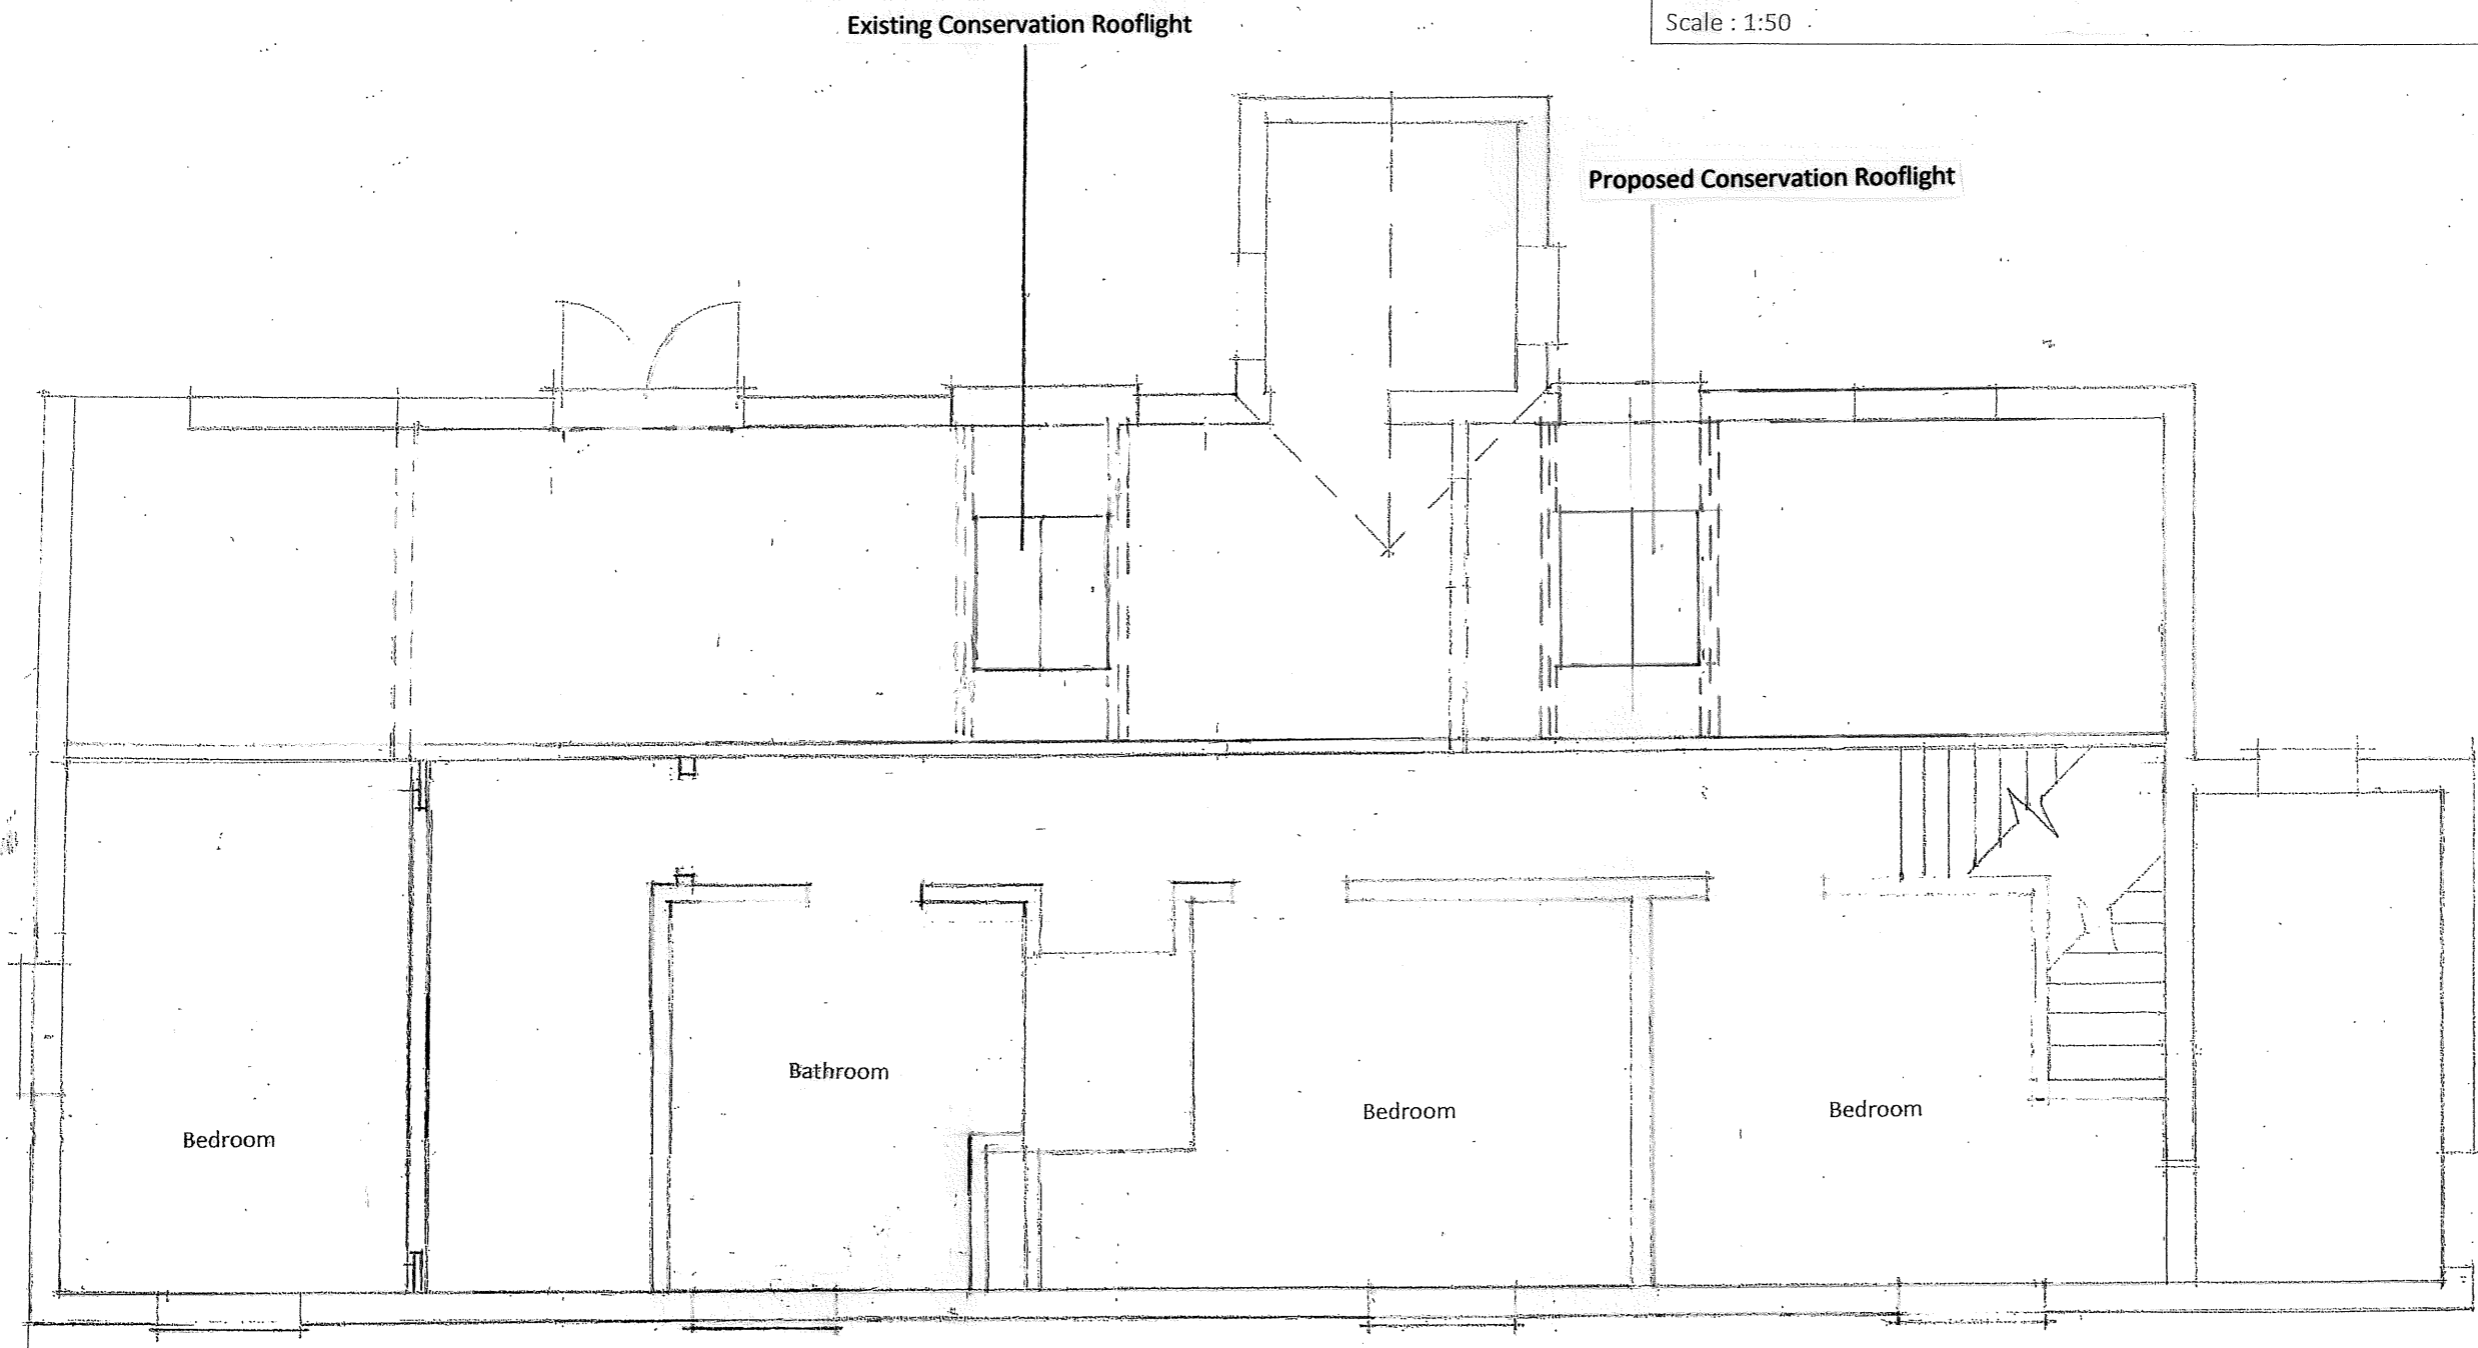


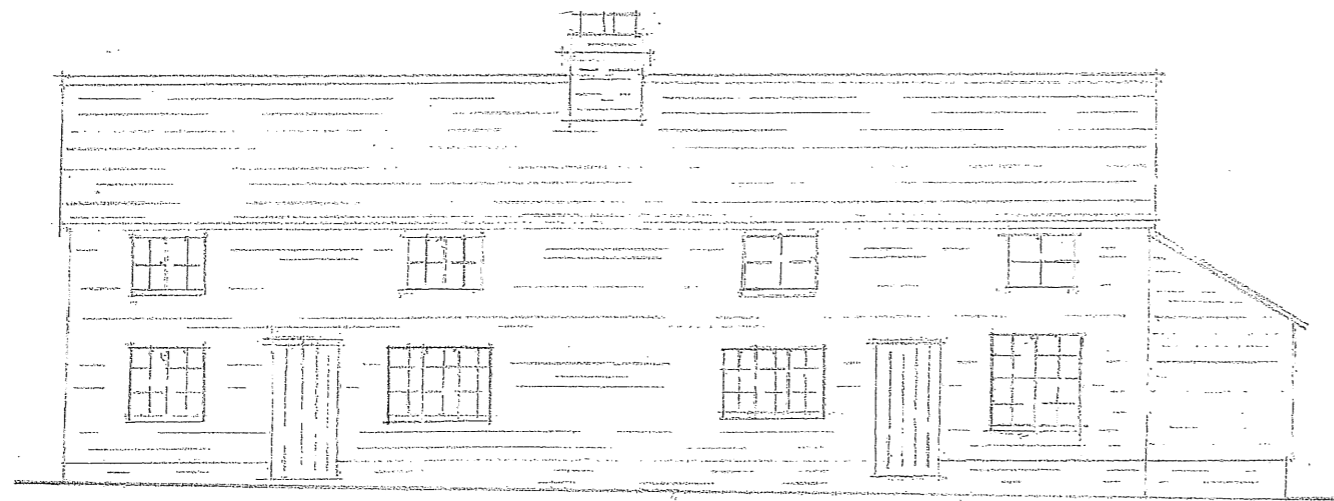


Front Elevation

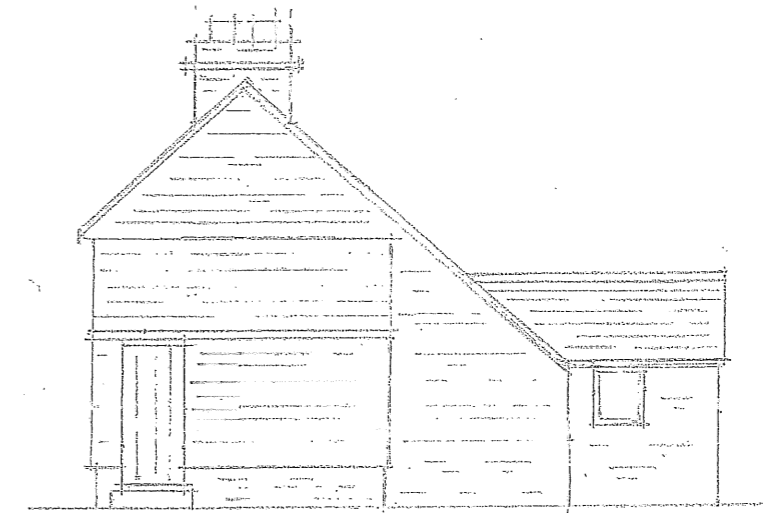


Side Elevation

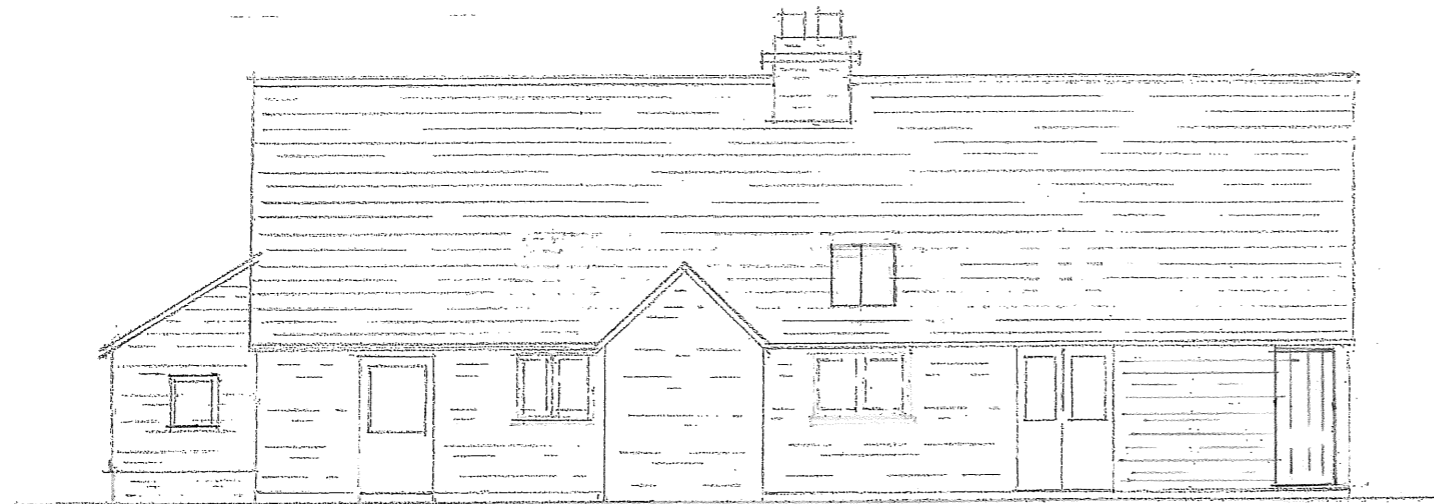

Rear Elevation

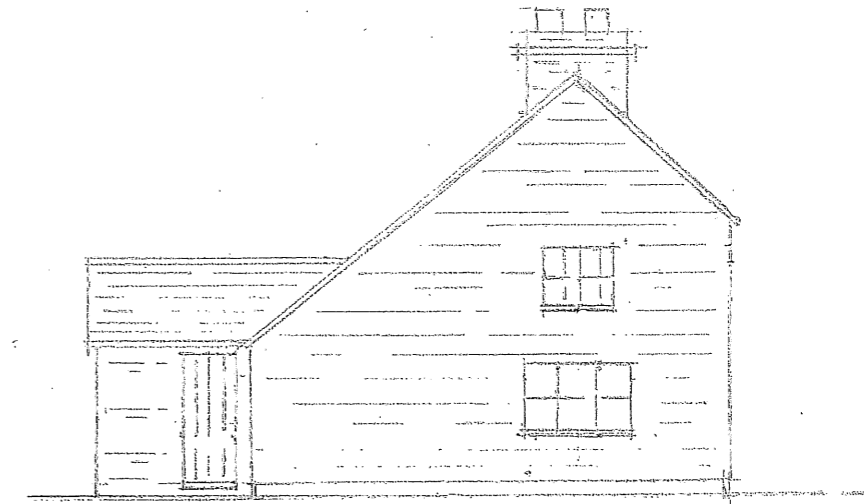

Side Elevation

 


Phoenix Cottage, Long Barn Road, Weald, Kent TN14 6NH

Works : External and Internal alterations to a detached dwelling

Drawing : **Elevations - Existing**


Scale : 1:100

Ref: **SS/201573/5**

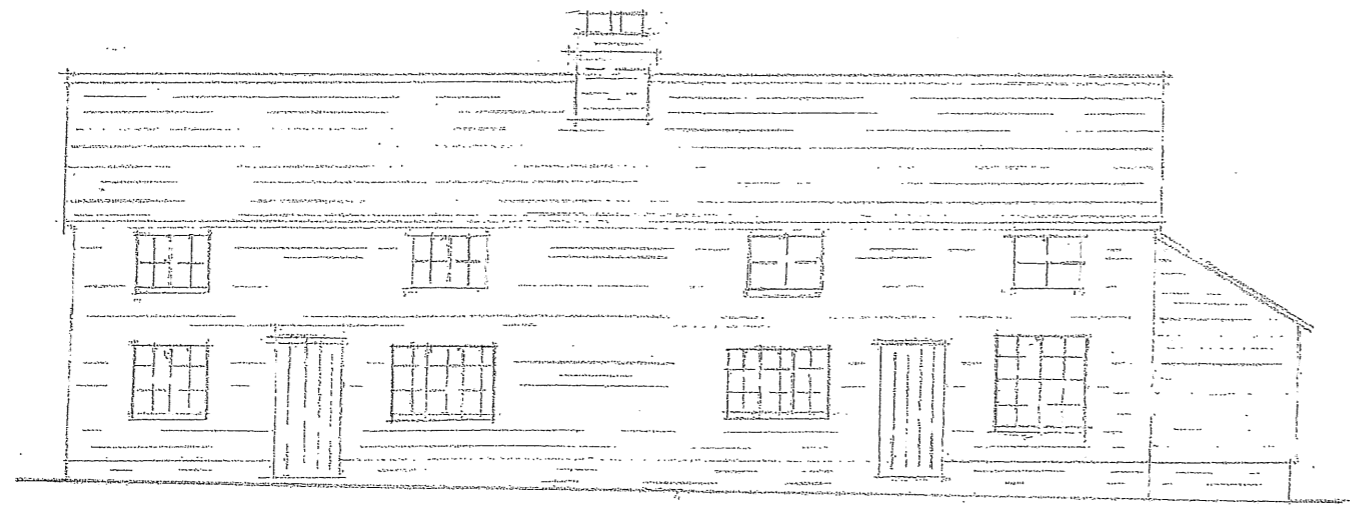


Front Elevation

Conservation Rooflight
(Flush with Clay Plain Tile Roof Covering)

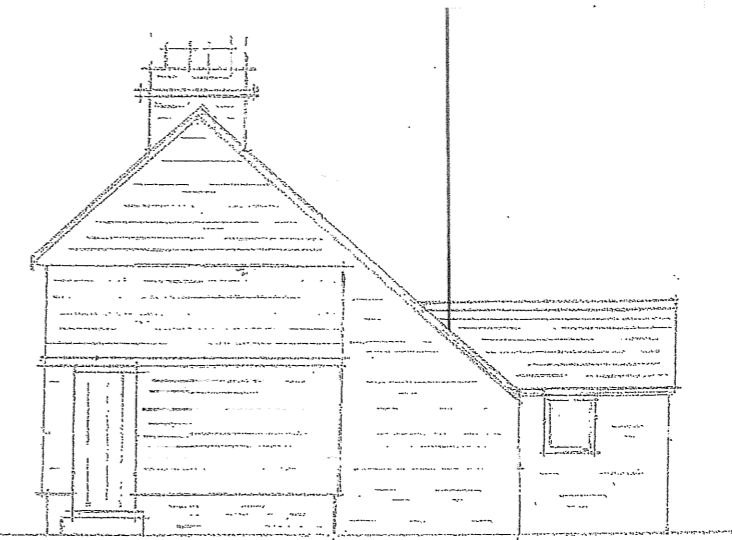


Side Elevation

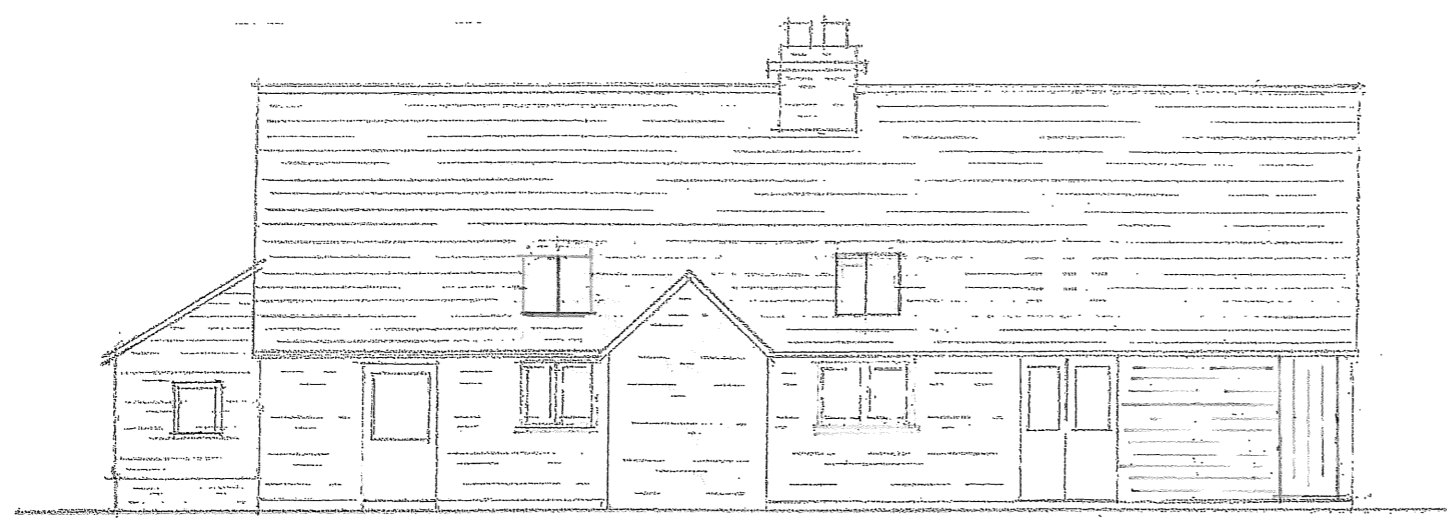

Rear Elevation



Side Elevation

 

Phoenix Cottage, Long Barn Road, Weald, Kent TN14 6NH
Works : External and Internal alterations to a detached dwelling
Drawing : **Elevations - Proposed**
Scale : 1:100
Ref: **SS/201573/6**