






Existing Front Elevation 1:100

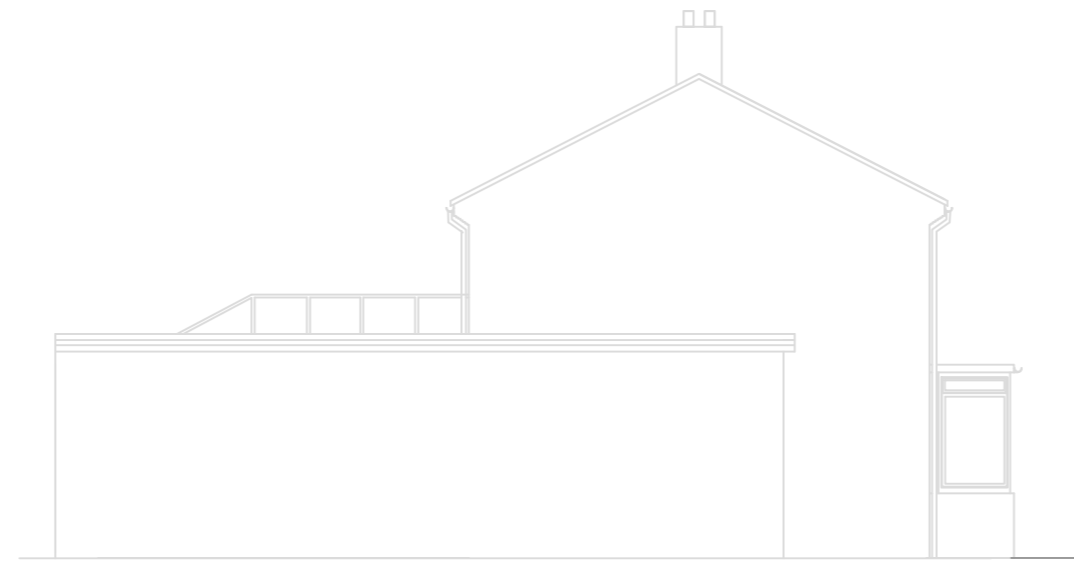


Existing Side Elevation 1:100




Existing Rear Elevation 1:100

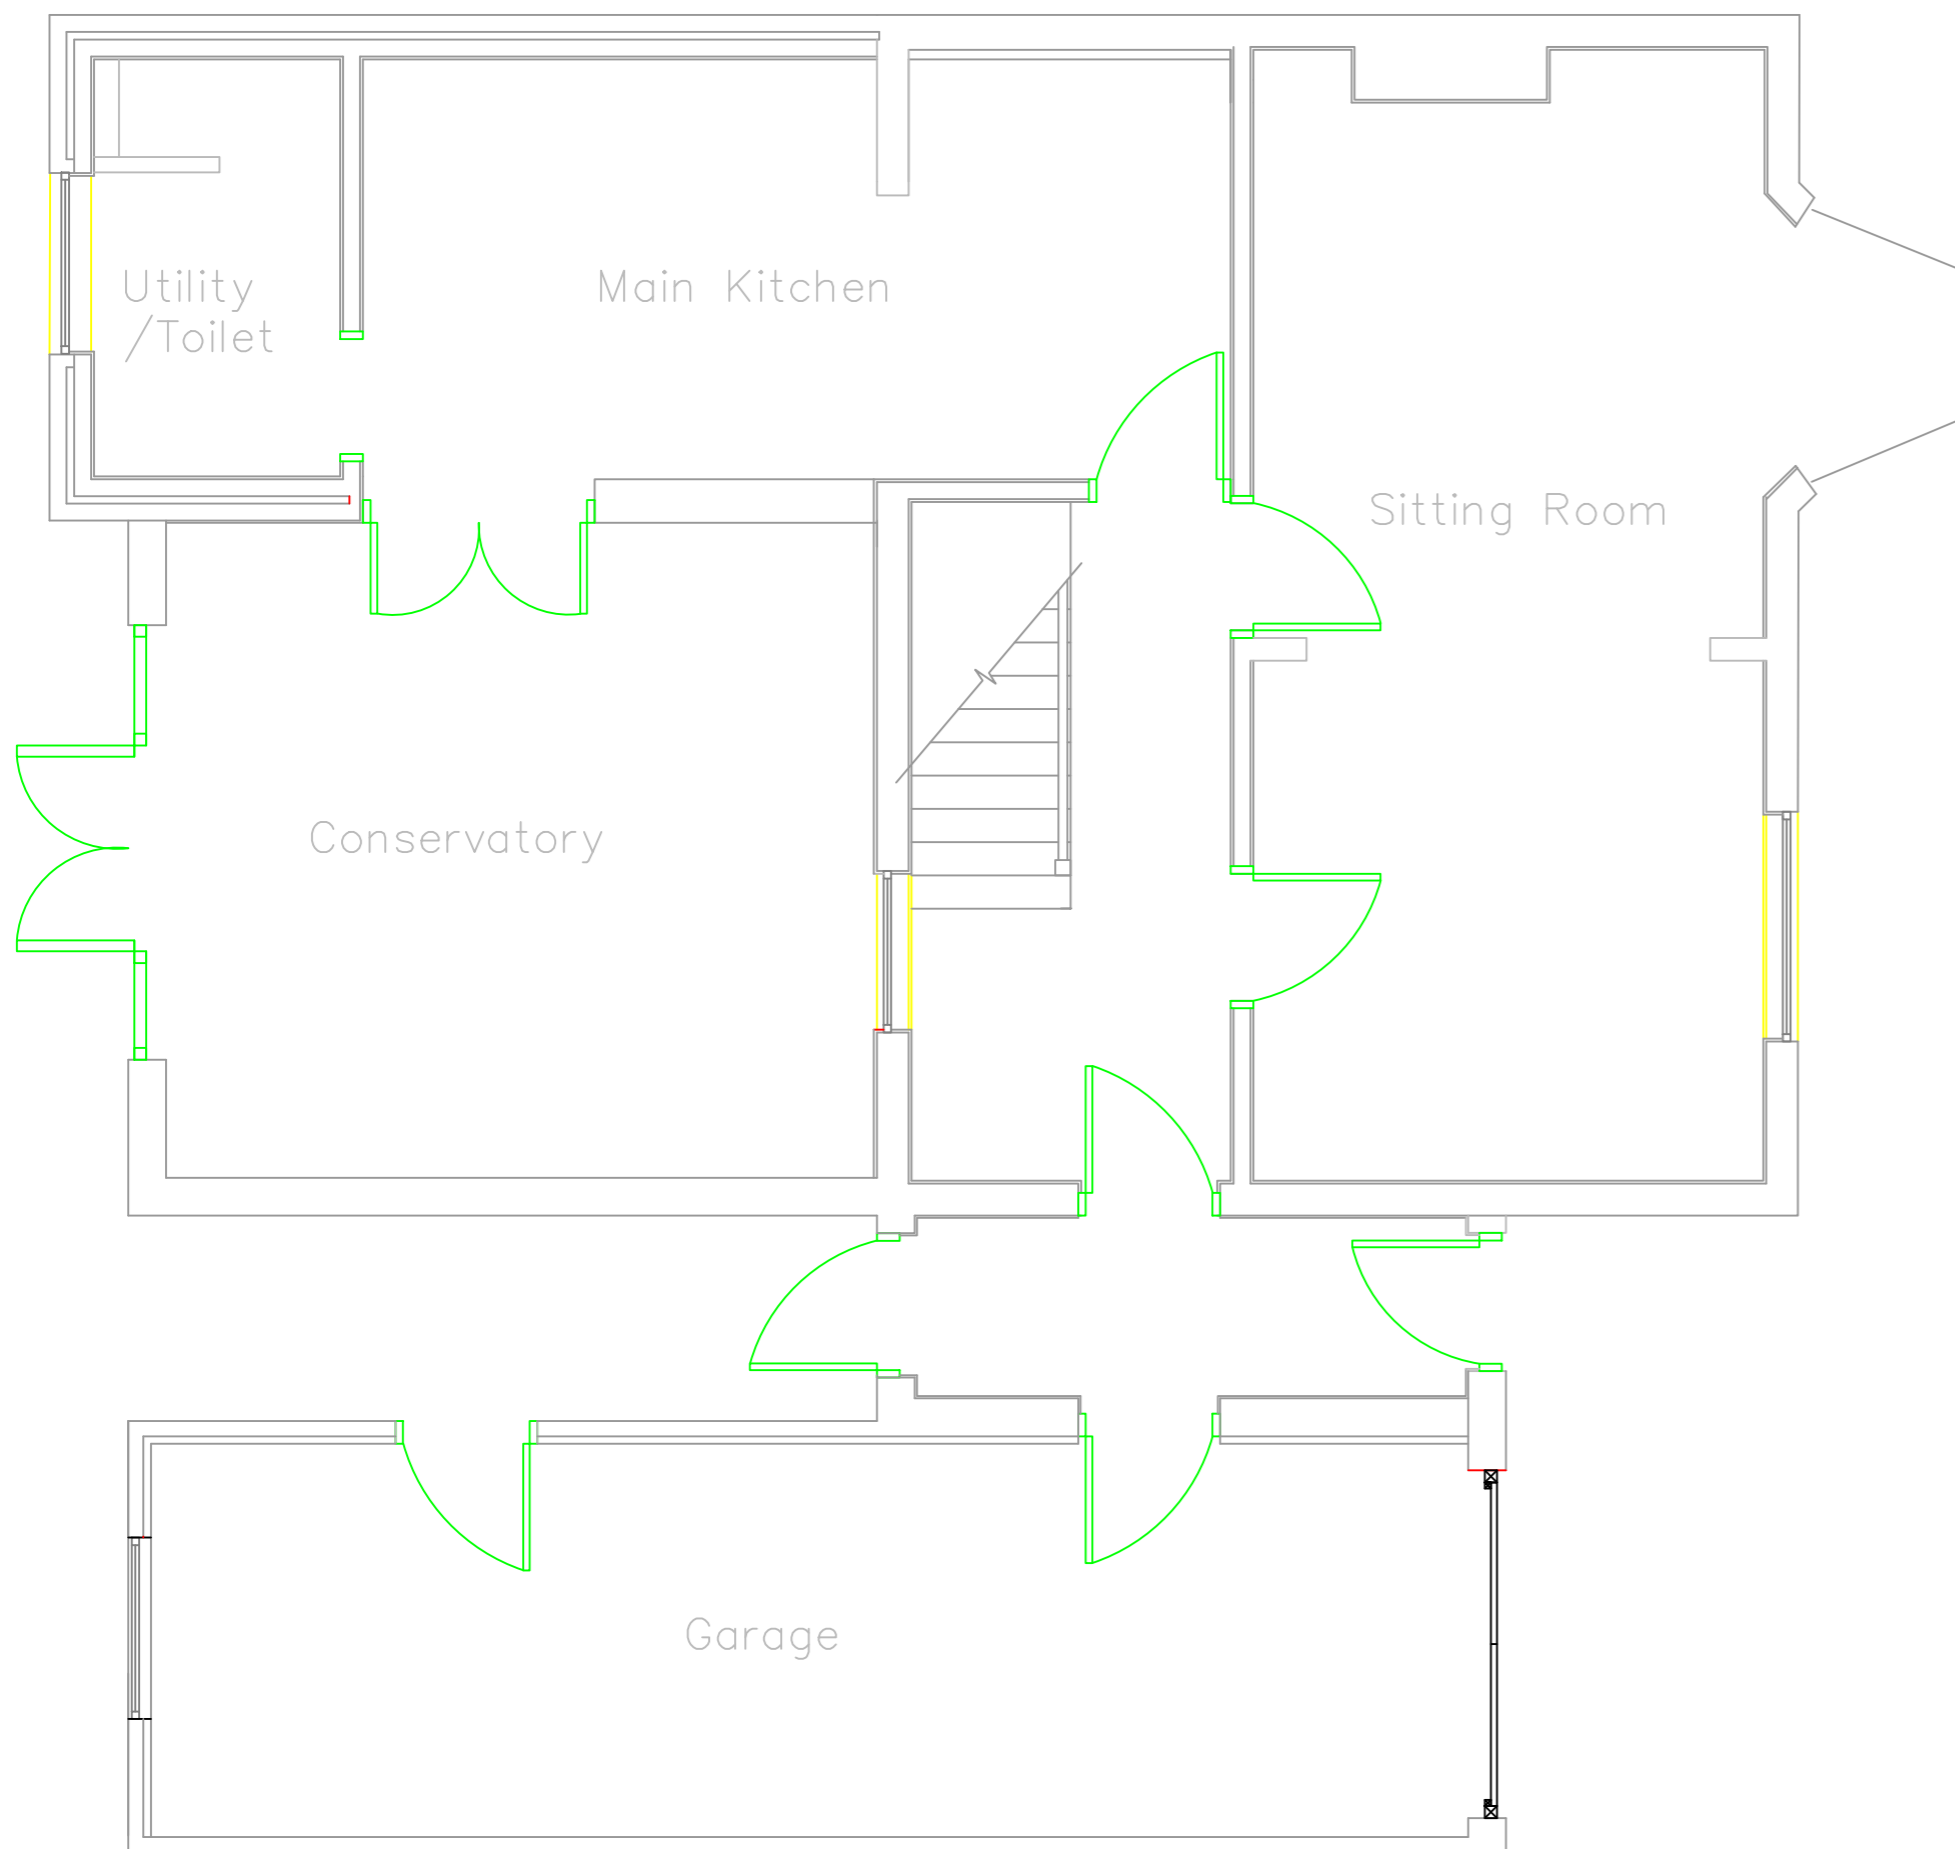 

Existing Ground Floor 1:50

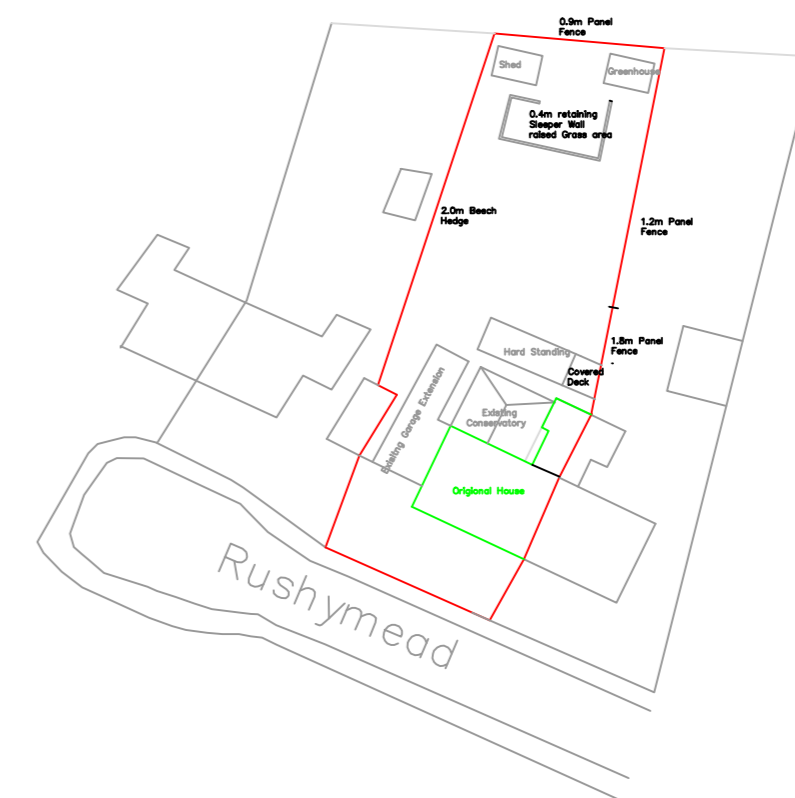

Existing Block Plan 1:500

 

<p>3 Rushmead Kemsing Sevenoaks Kent TN15 6NY</p> <p>Tel: 07733 332414 Email: support@evolution-models.com</p>			
<p>Title Existing Plans, Elevations and Block Plans Scale as Noted</p>		<p>Drawn G Barden</p>	<p>Checked G Barden</p>
<p>Date 16th June 2021</p>		<p>Drawing Size A2</p>	
<p>Drawing No. RM2021EX3 - 01</p>			