



NOTES

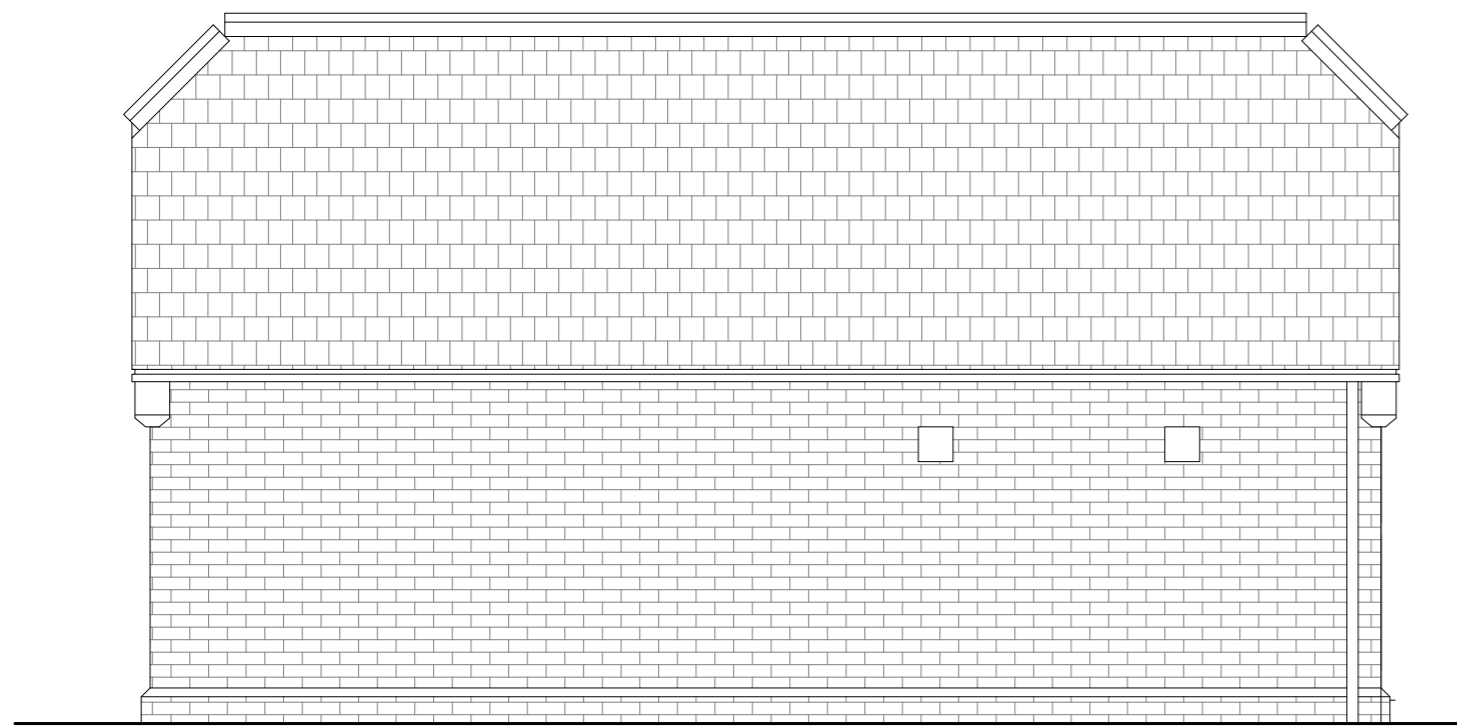

NORTH WEST ELEVATION

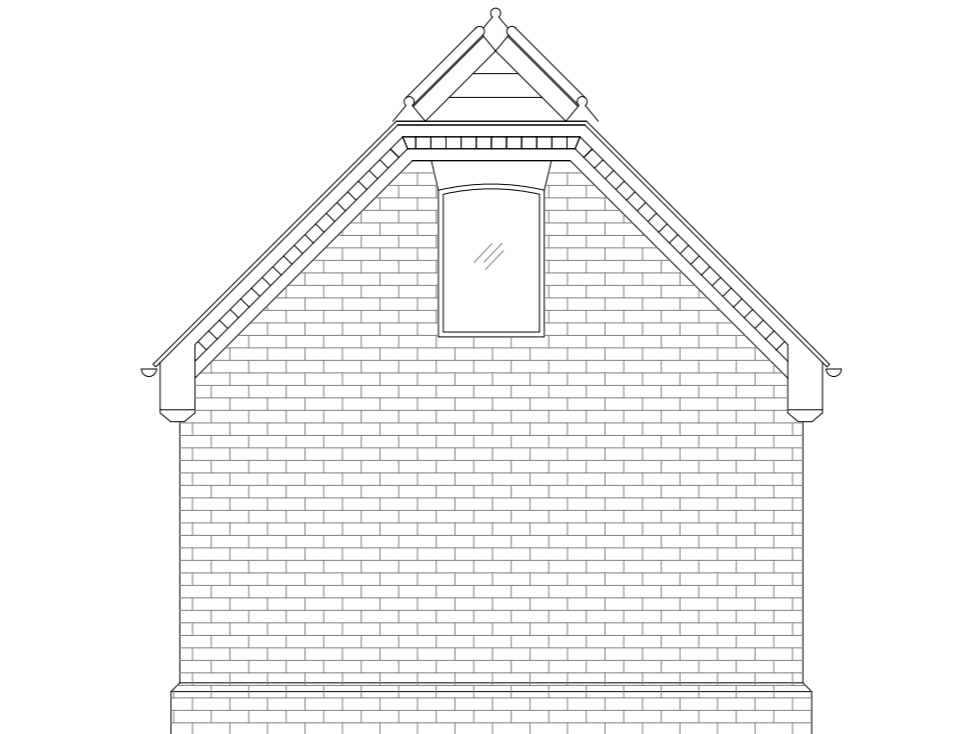


SOUTH EAST ELEVATION




SOUTH WEST ELEVATION




NORTH EAST ELEVATION

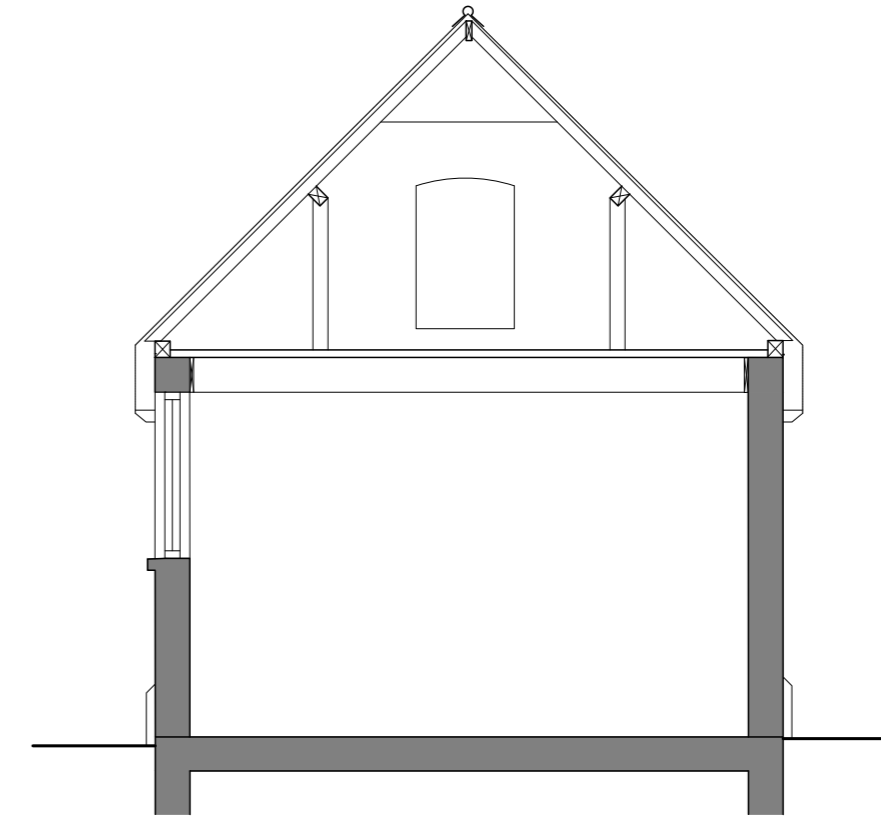


SECTION A - A

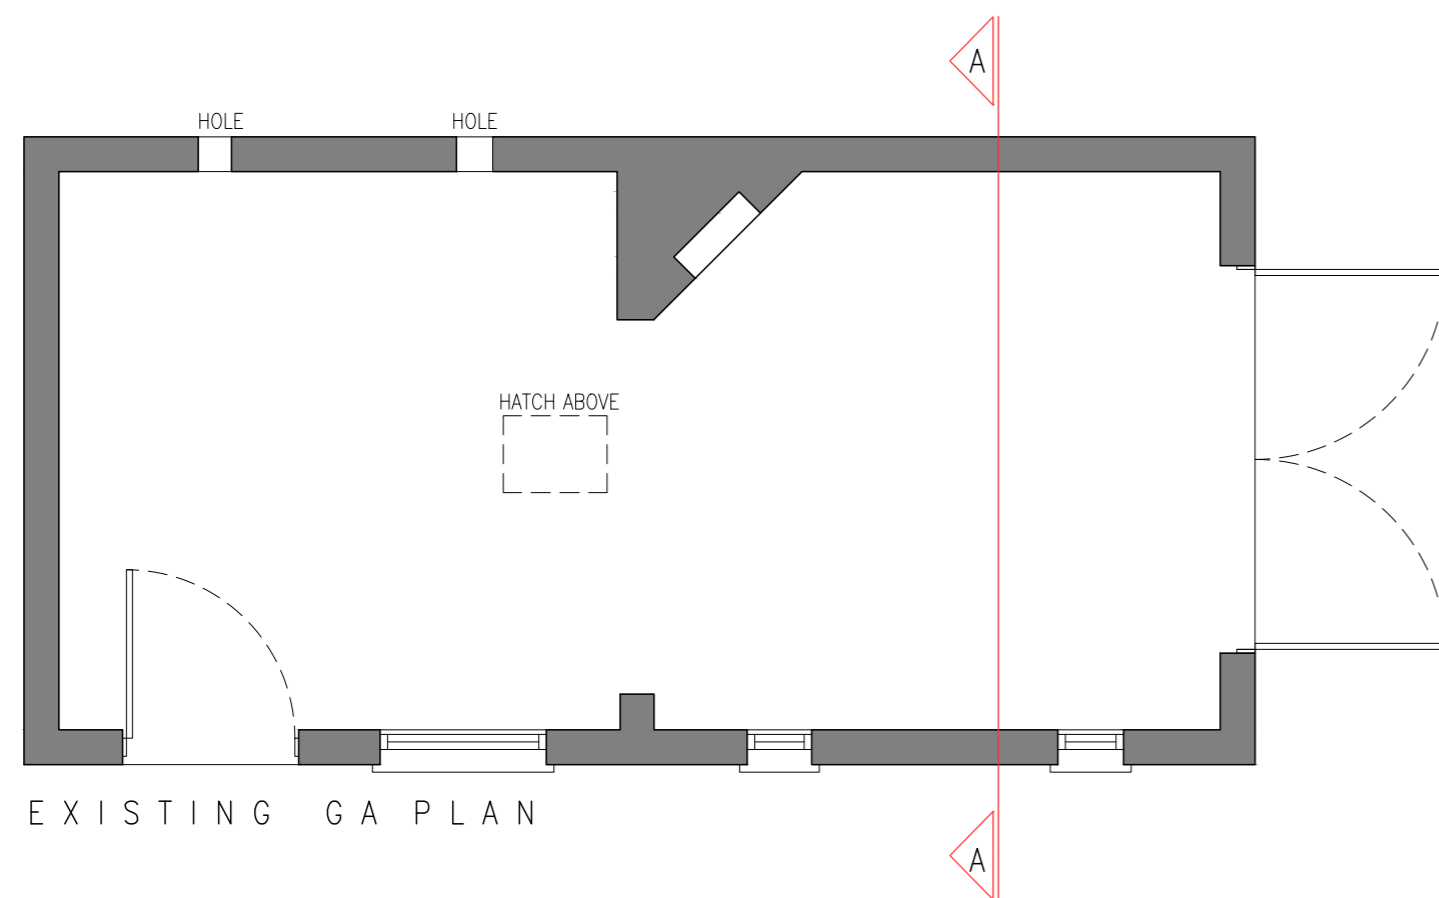

EXISTING G A PLAN

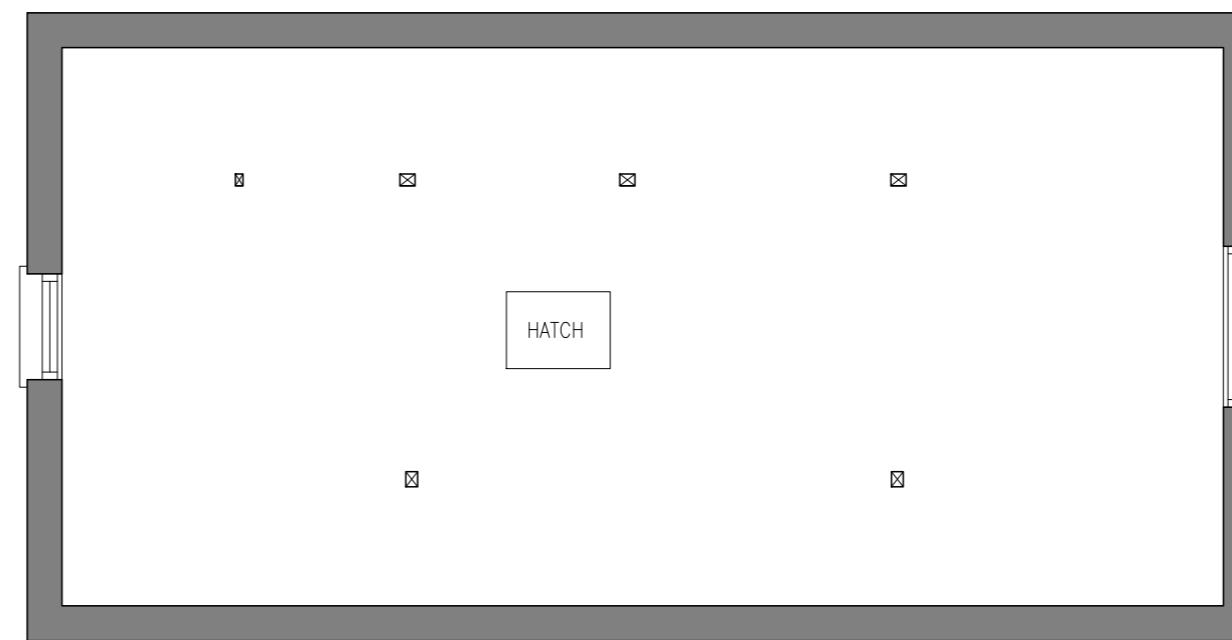

ATTIC FLOOR PLAN

 

REV.	DATE	PURPOSE	DRAWN
B	14/06/21	ISSUED TO LOCAL AUTHORITY	VP
A	29/01/21	ISSUED FOR INFORMATION	VP

CLIENT MR & MRS ENTWISTLE
 PROJECT THE ELMS, GEDDING HILL IP30 0QX
 TITLE EXISTING COACH HOUSE

REVISION	DWG No.	SCALE
B	SKK3266/152	1:50@A2
DATE	DRAWN	CHECKED
JAN '21	VP	APF

SKK DESIGN

INTERIOR, ARCHITECTURAL & RETAIL DESIGN

The Mill
 Stortford Road
 Hatfield Heath
 CM22 7DL

Tel: 01279 873010
 www.senkenken.com