




Scale  
1:50  
0m 1m 2m

CHECK SCALE BAR PRIOR TO SCALING MEASUREMENTS FROM THIS DRAWING

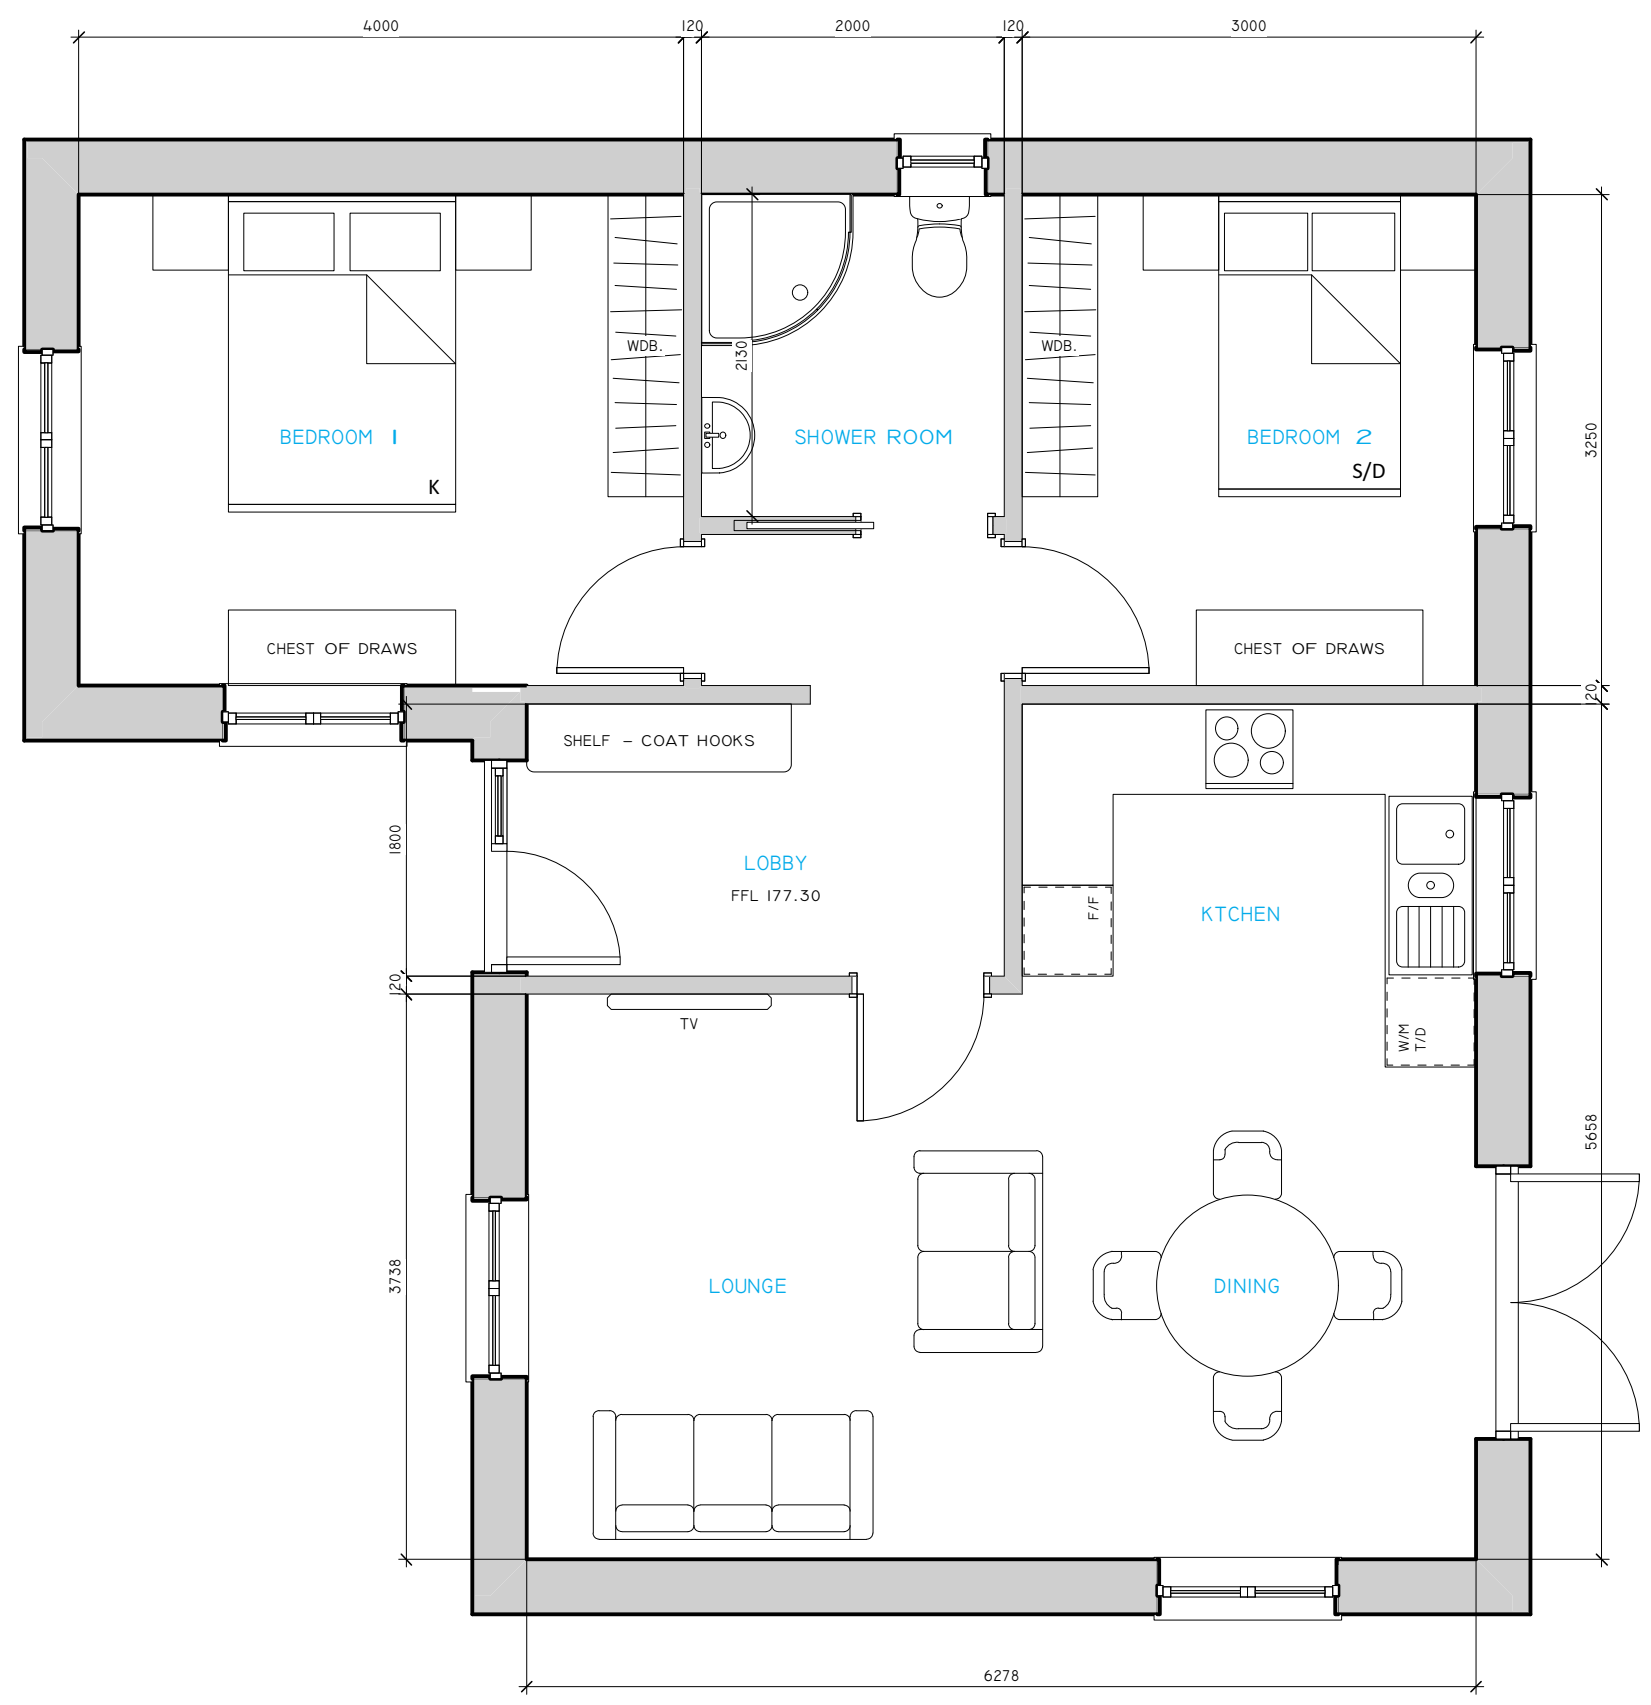

**FLOOR PLAN**  
SCALE: 1:50  
FLOOR AREA 66.3m<sup>2</sup>

**FLOOR PLAN**

PROJECT:  
Proposed new dwelling  
Furze View, Shop,  
Cornwall, EX23 9SL

CLIENT:  
Mr. & Mrs R. Souch

STAGE: Planning DATE: March 2021

REVISIONS:

SHEET ISO A3 DWN. BY: SWH DRW. NO. 1025 03 REV