

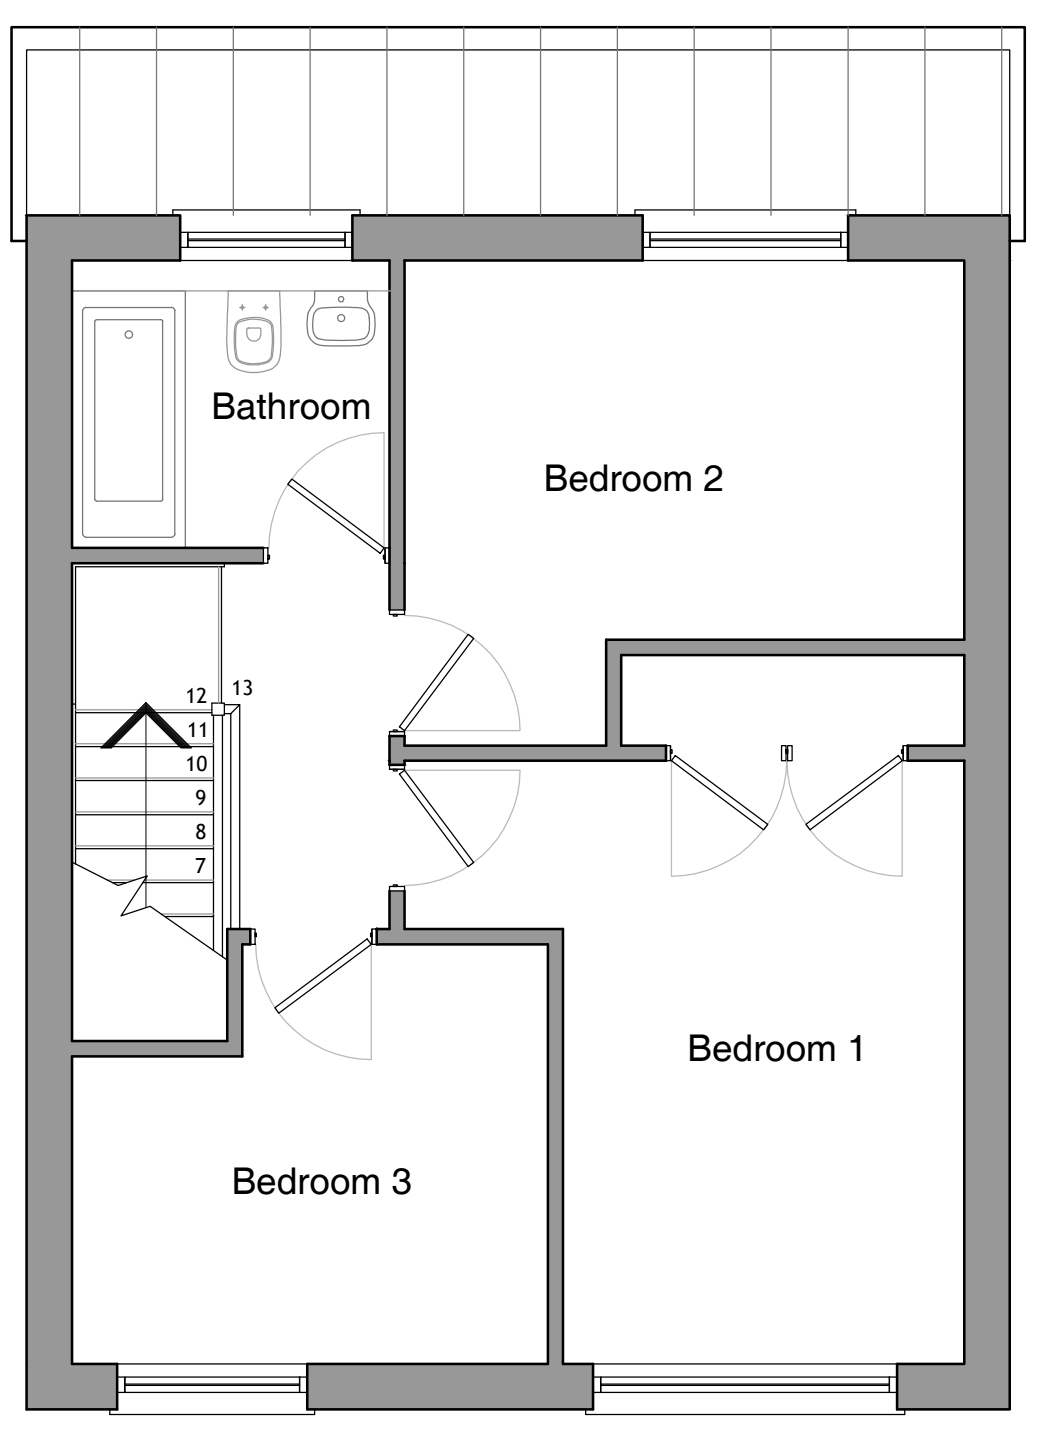
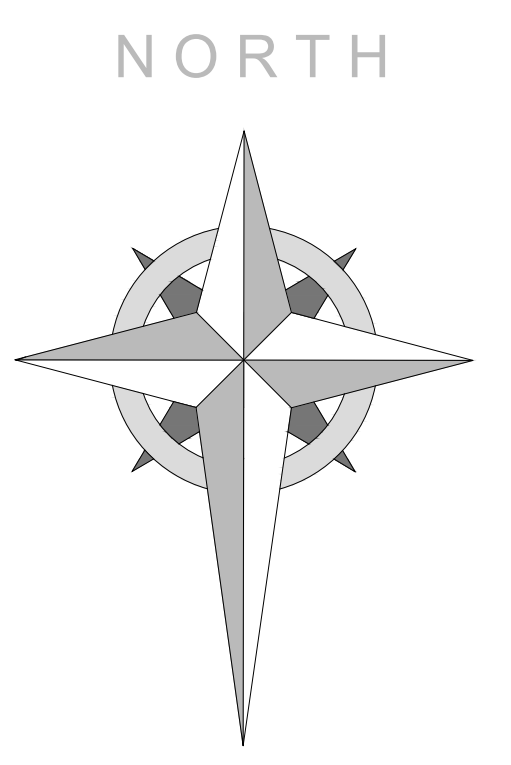
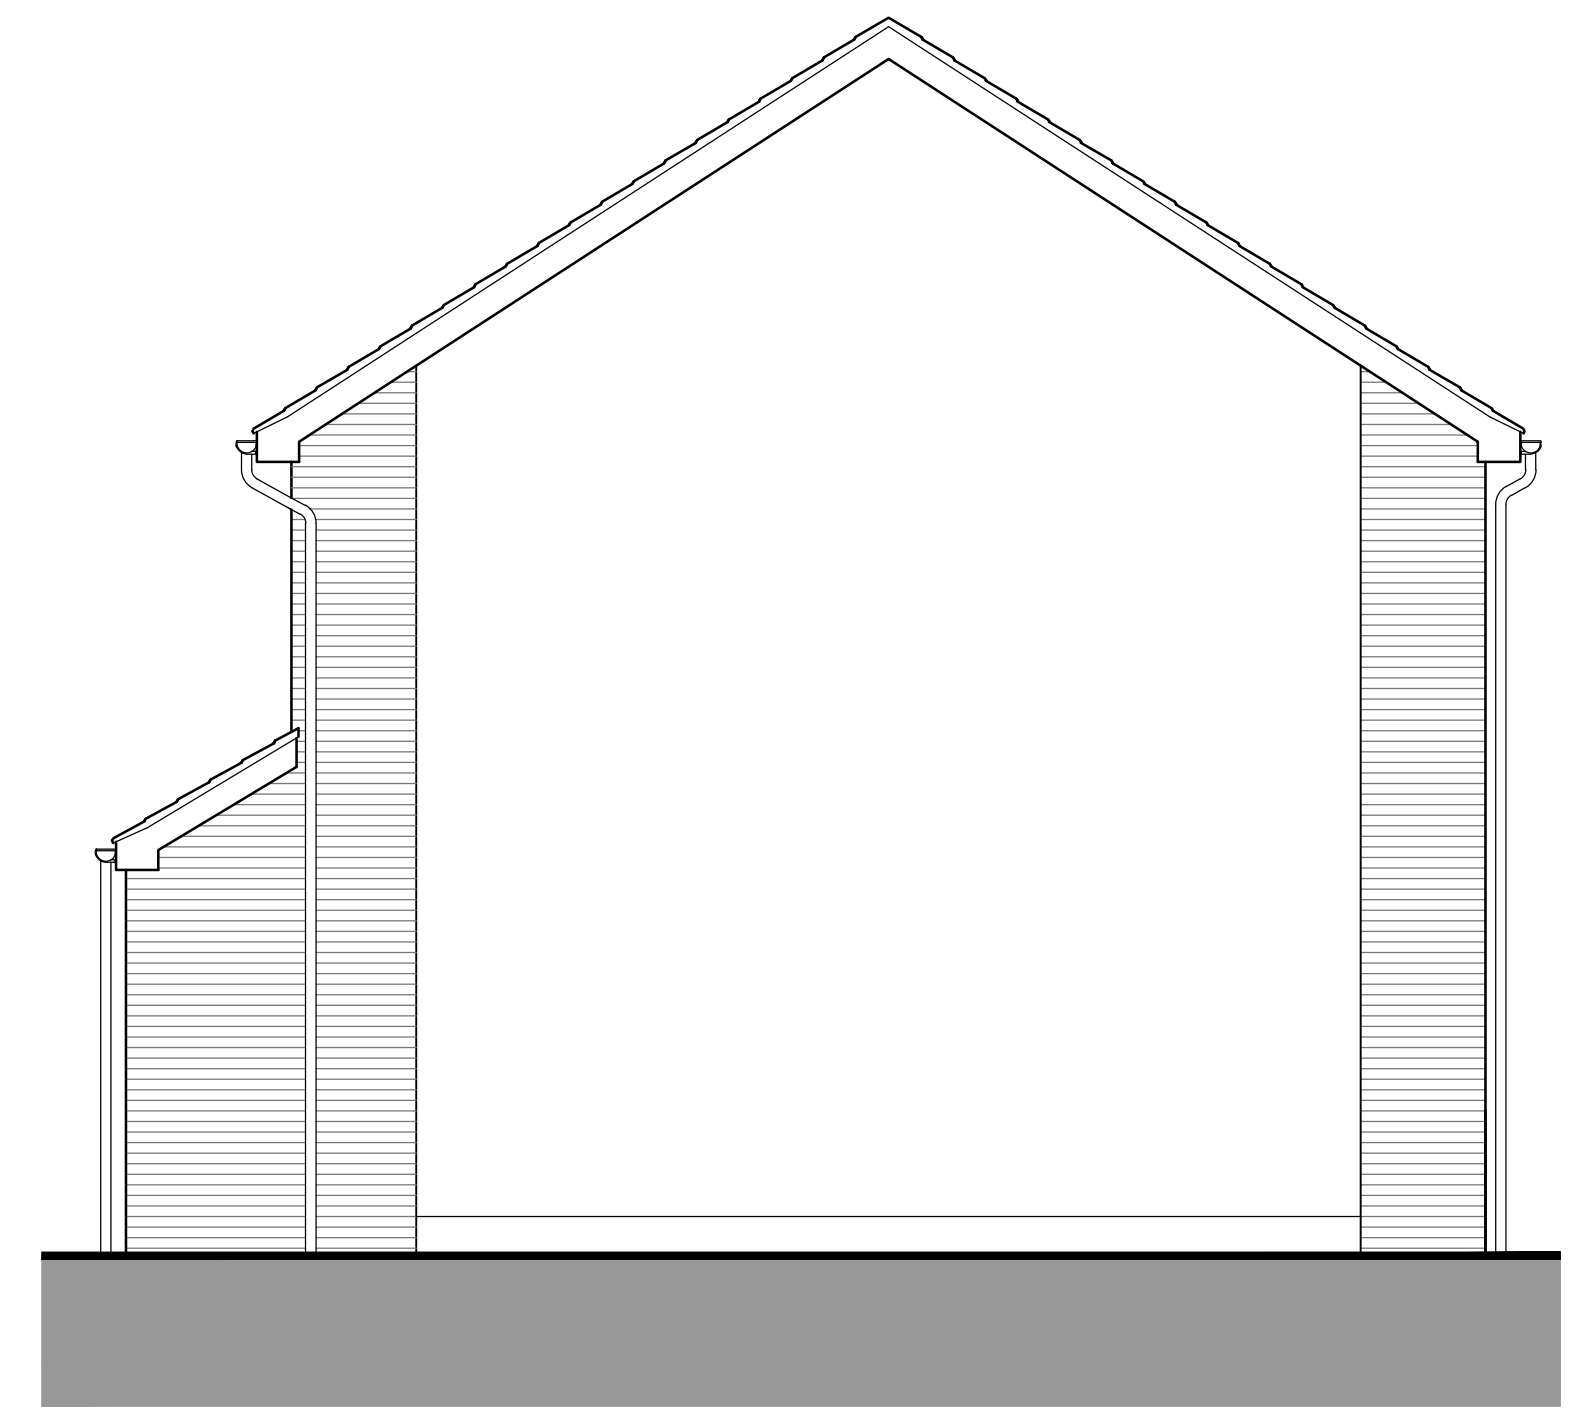




Ground Floor Plan

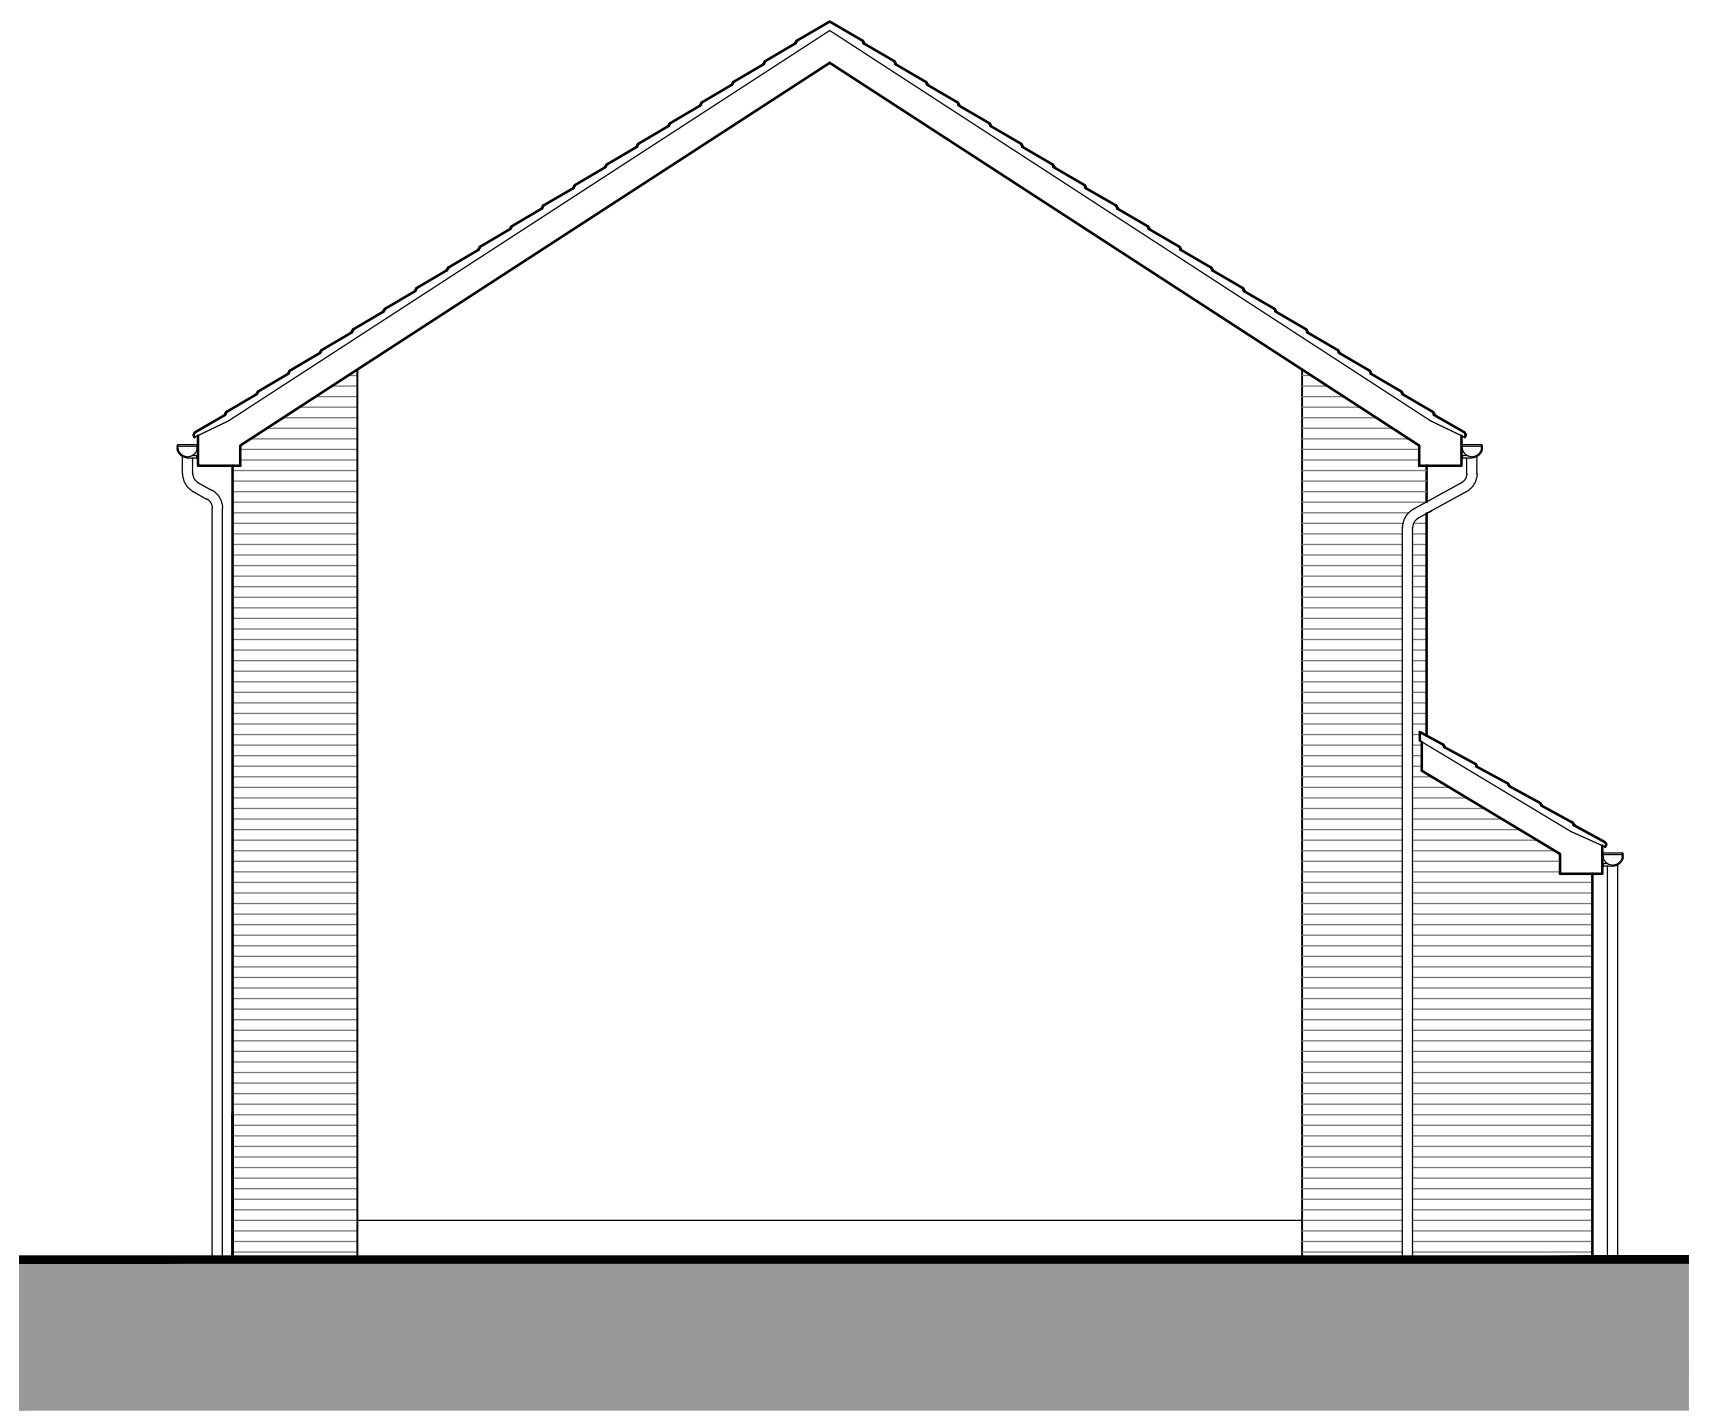

First Floor Plan

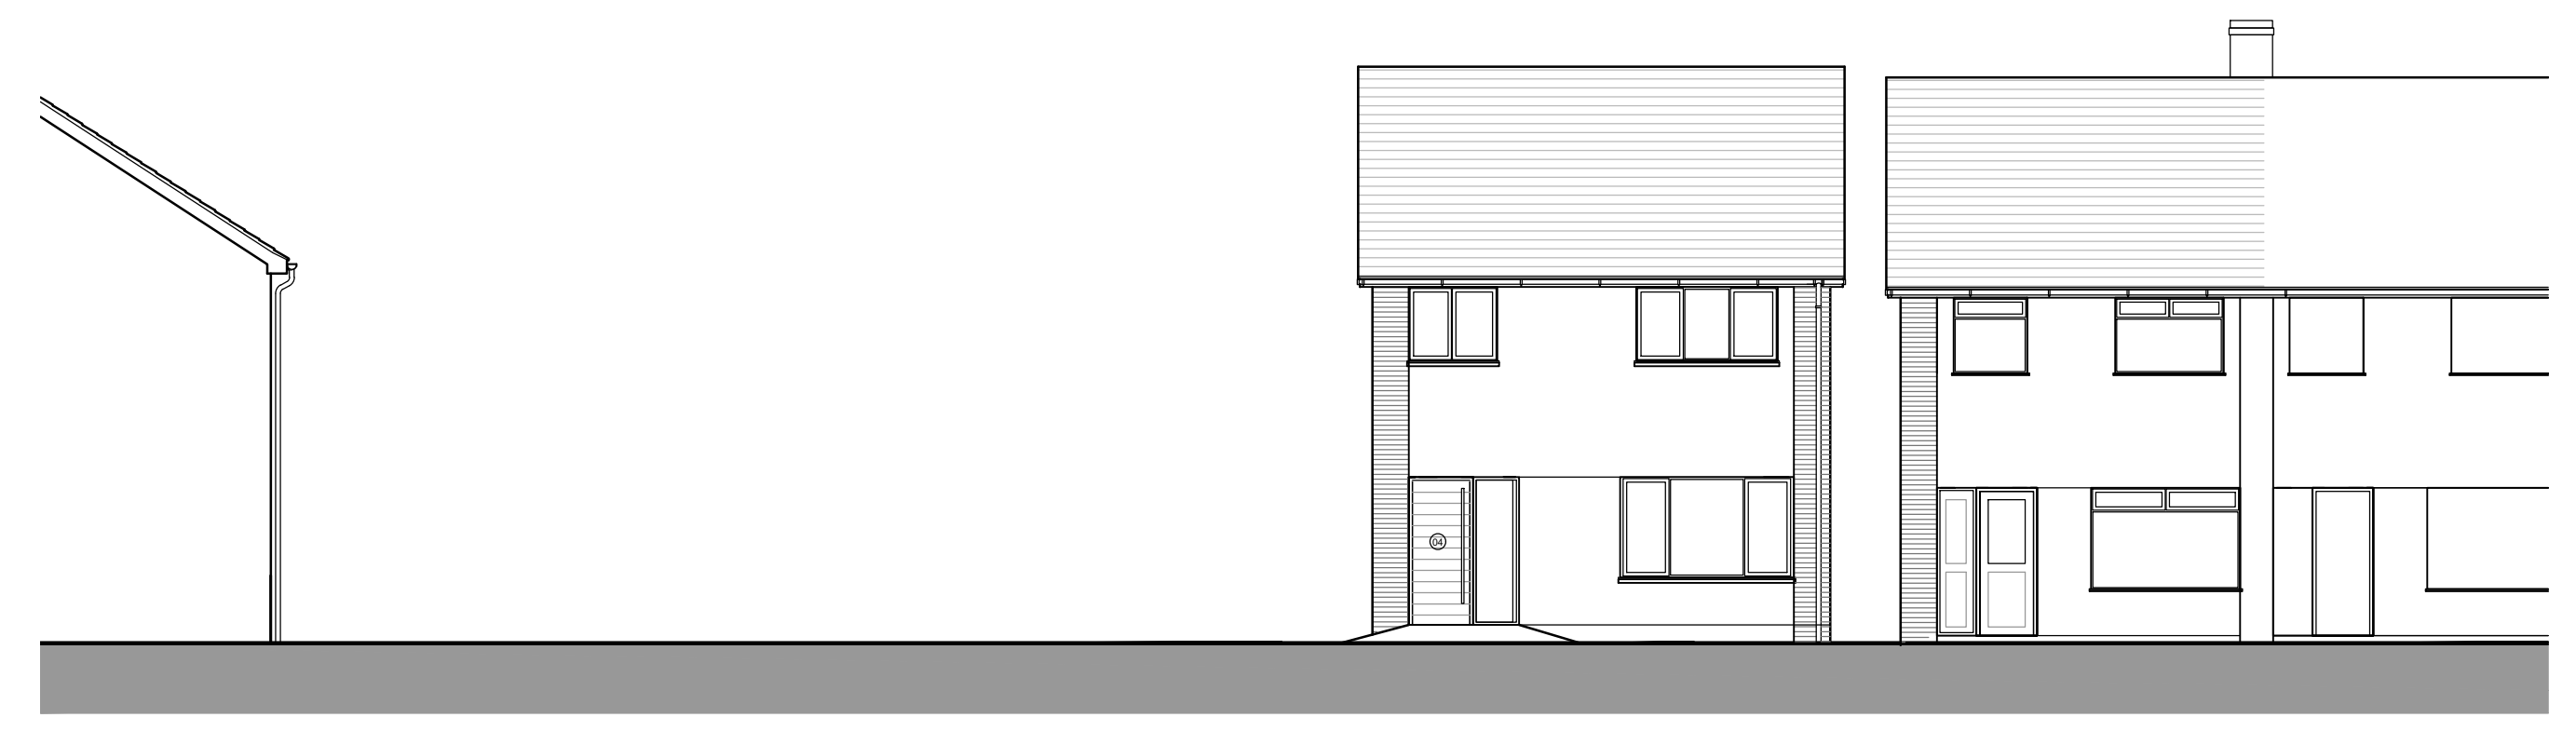

No.9 - 15
Street Scene
Scale 1:100

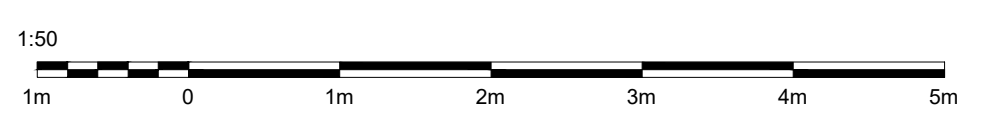 

PROJECT: 88 Teignmouth Rd		
TITLE: New Floor Plans & Elevations		
SCALE: 1:50 @ A1	DATE: April 2021	DRAWN BY: AH
DRAWING NUMBER: 3902.PL.04	REVISION: E	