

Concrete hardstanding for parking


600mm high chain link fence to perimeter

88

06

75

37

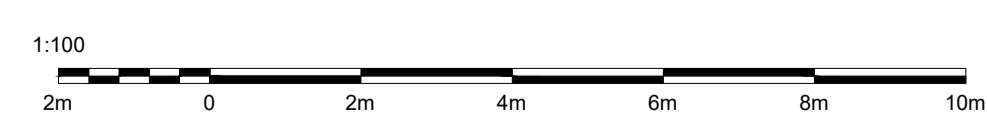

PROJECT:
88 Teignmouth Rd

TITLE:
Existing Site Plan

SCALE: 1:100@A1 DATE: Apr 2021 DRAWN BY: ams

DRAWING NUMBER: 3902.PL.03 REVISION: