




Existing Front Elevation (1:100)





Existing Rear Elevation (1:100)




Existing Side Elevation (1:100)

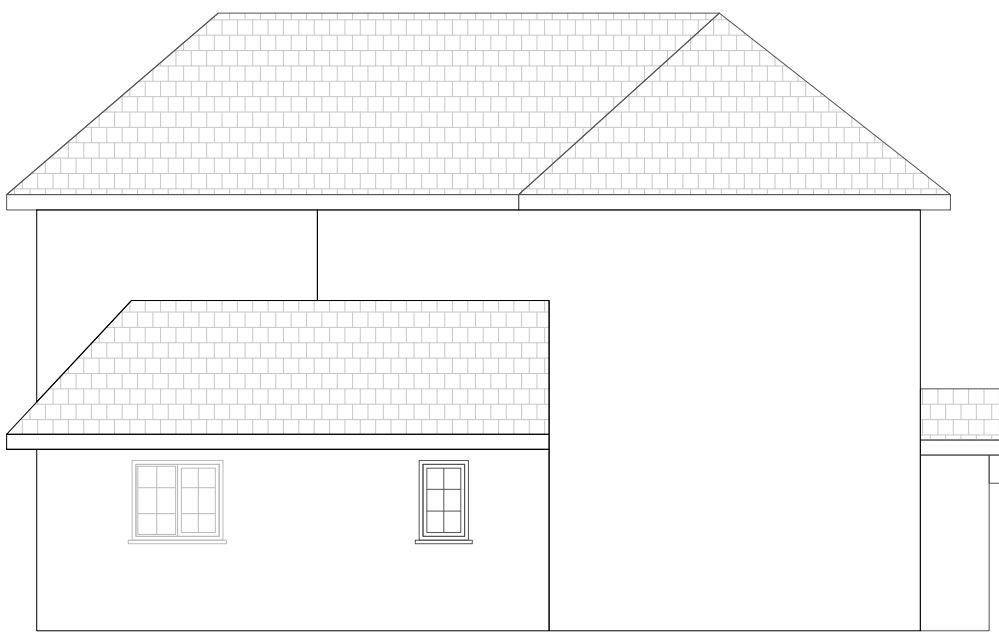


Proposed Side Elevation (1:100)

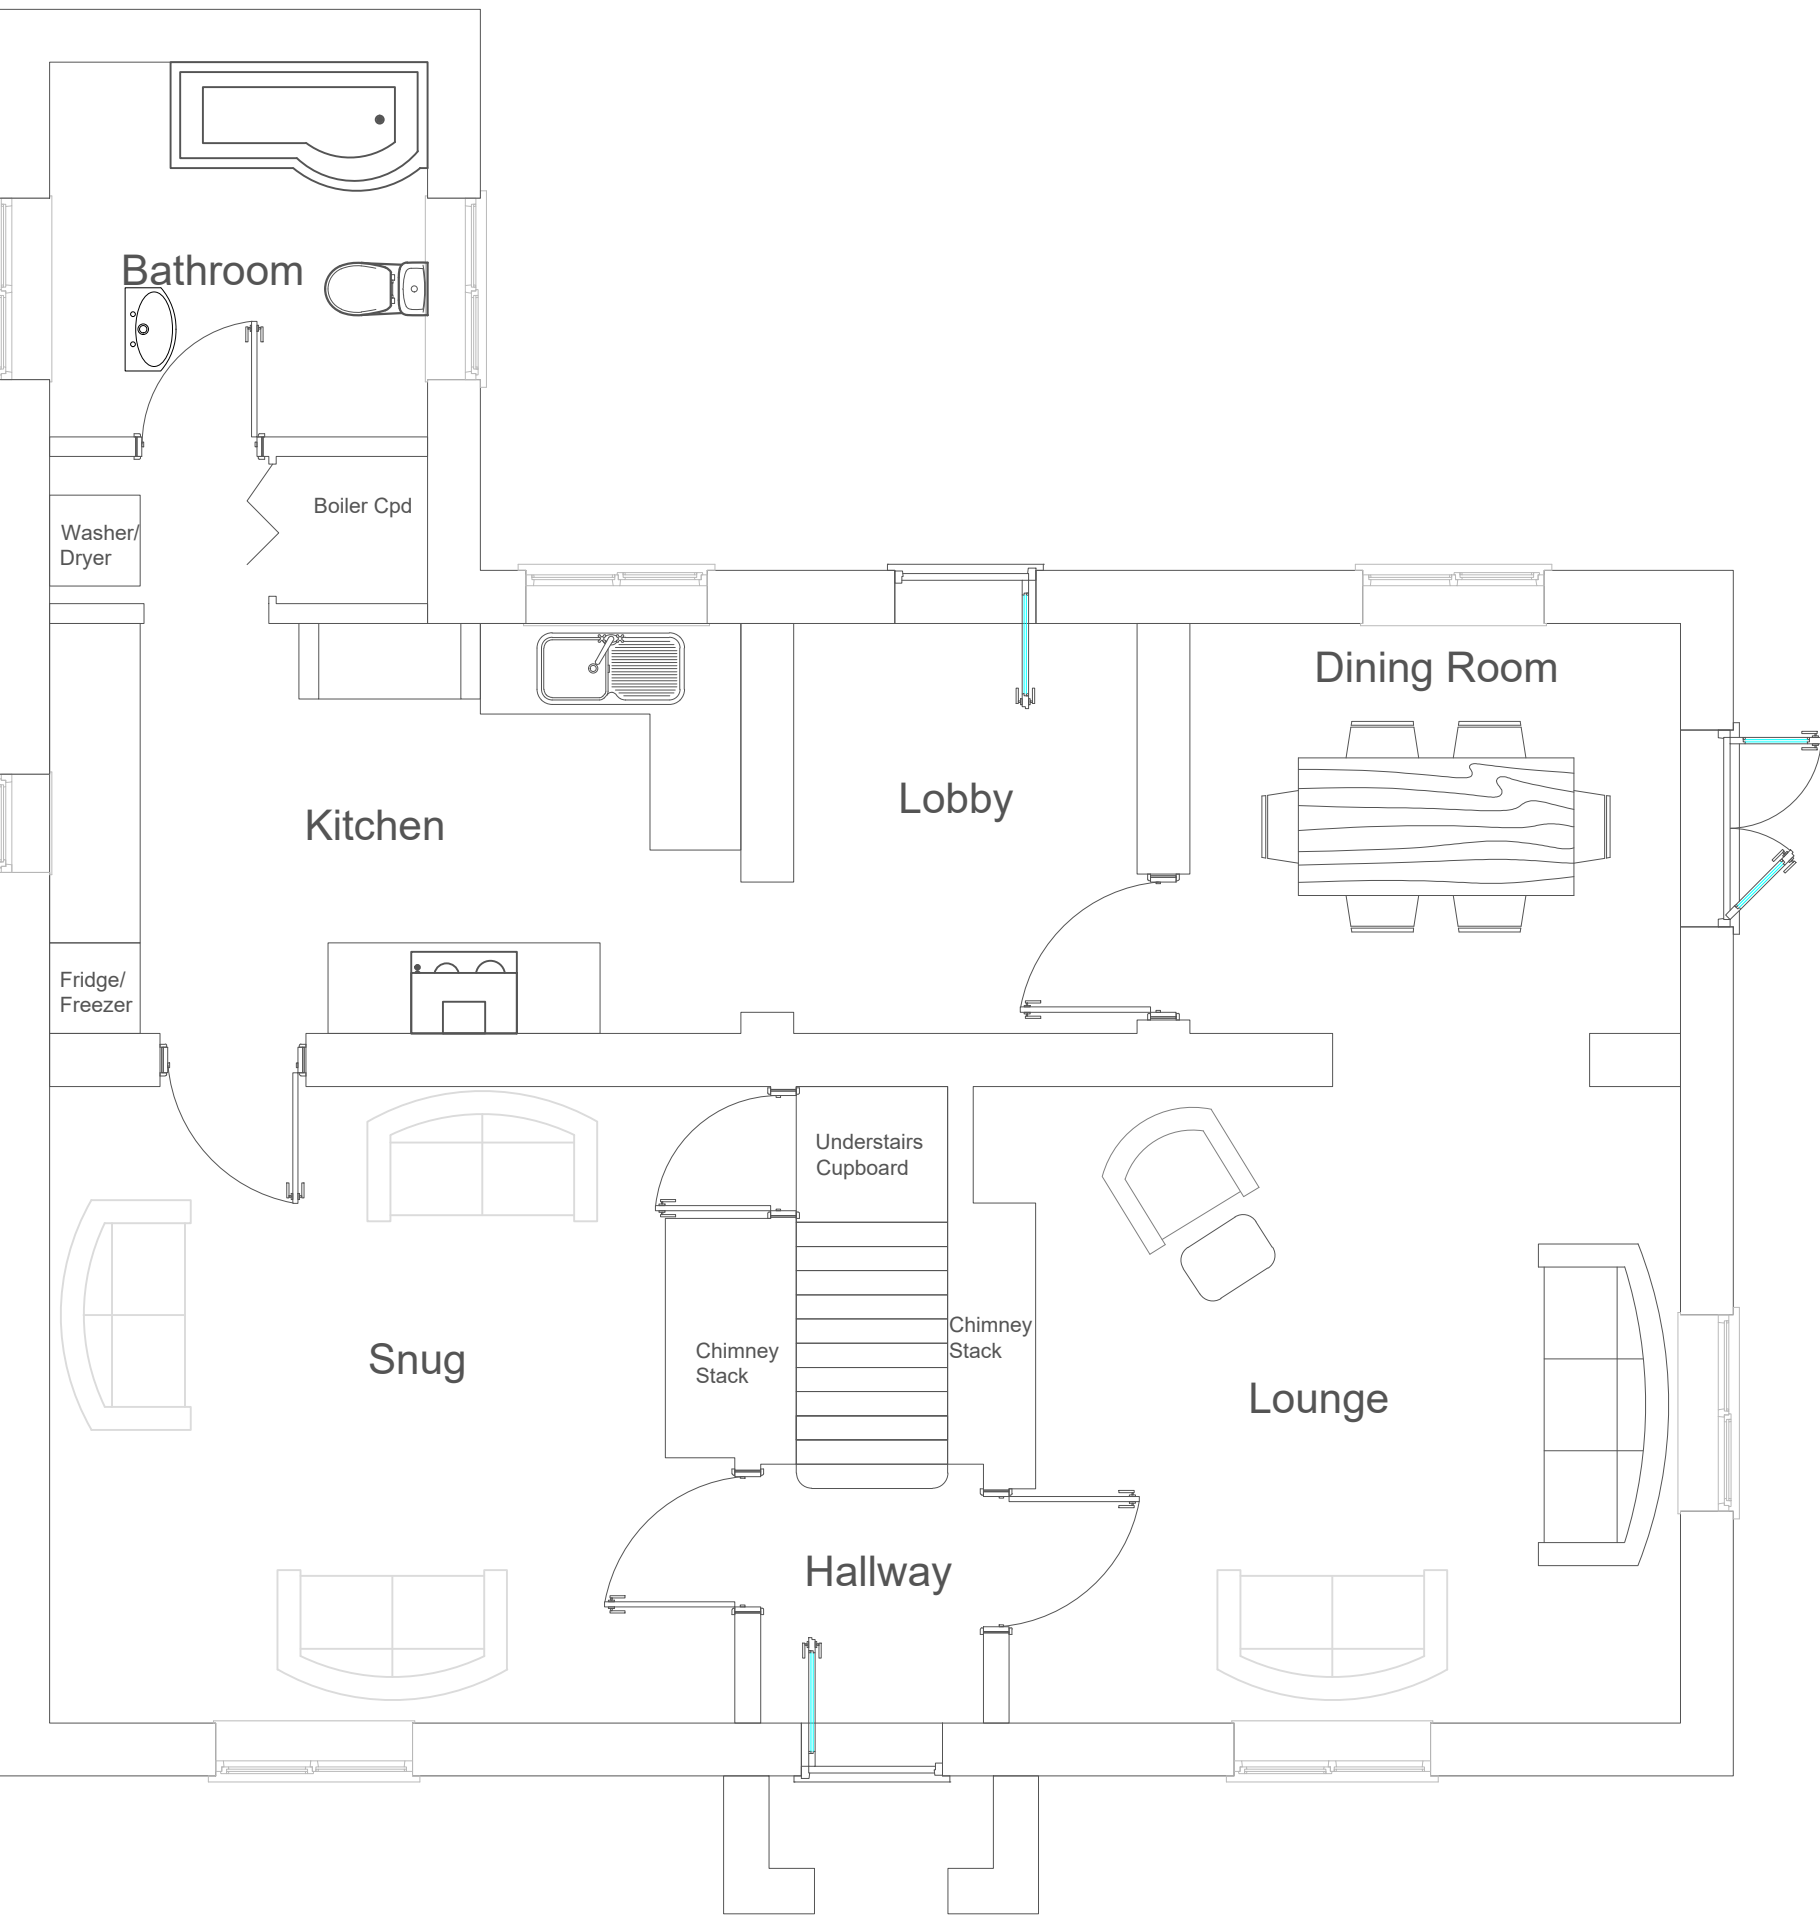 



Existing Ground Floor Layout (1:50)

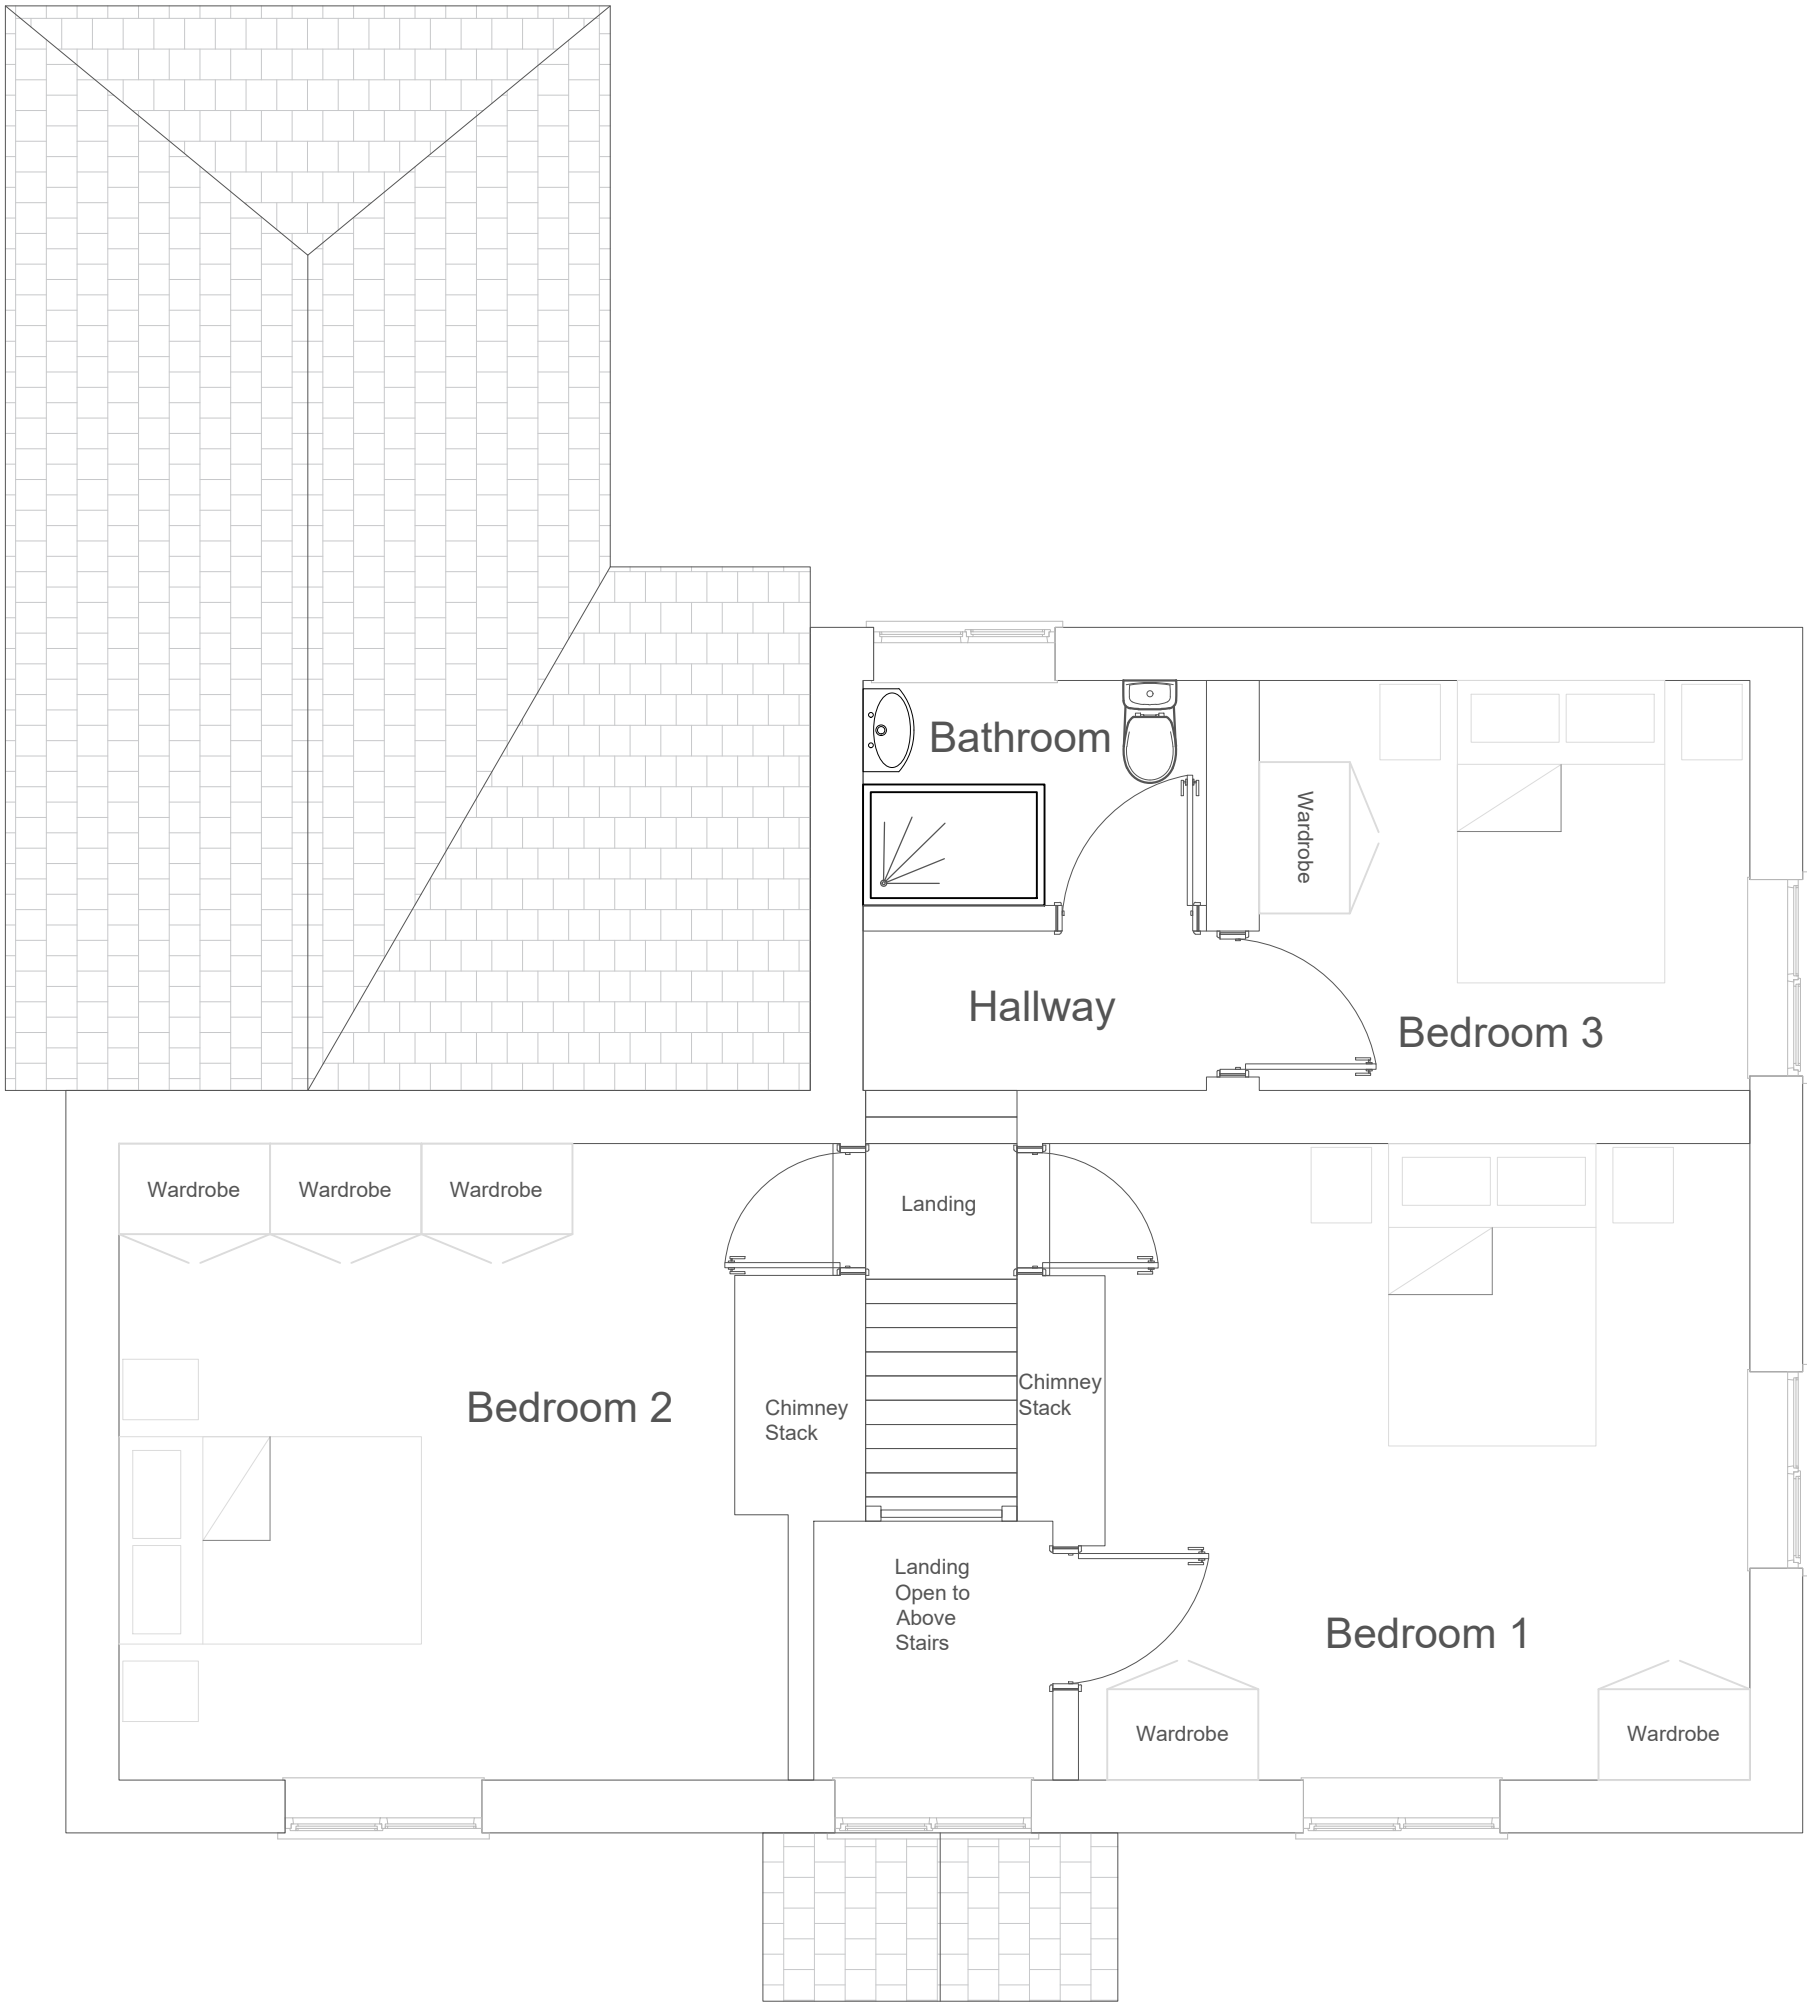

Existing First Floor Layout (1:50)

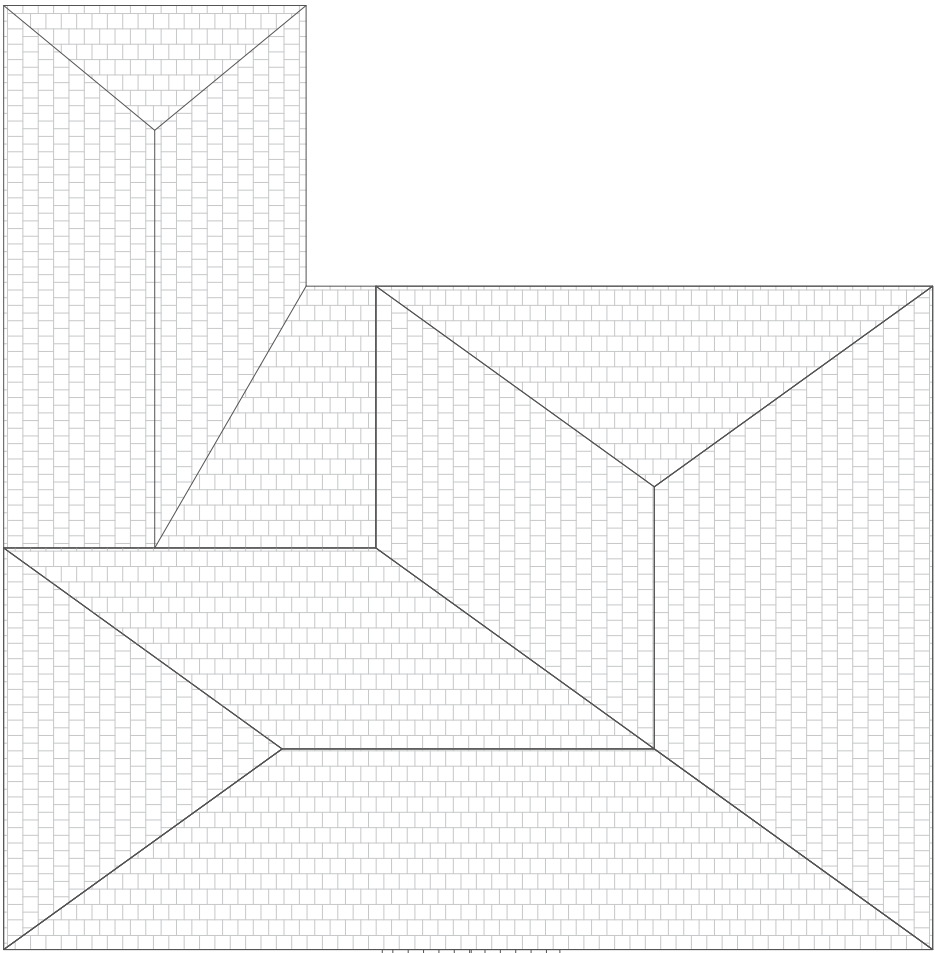

Existing Roof Layout (1:200)

  

These drawings are for DESIGN purposes only. 2TDB are not liable for unforeseen problems in build. Please DO NOT Scale this drawing, dimensions must be checked on site before building works commence & any discrepancies reported.

Bill Kane
0777325112

Existing Layout and Elevations

Breckland Cottage Santon Downham Suffolk IP270TQ

Mr J Vincent & M/s K Root

No:	Revision:	Date:	Date:	12/04/2021
			Scale:	1:50/1:100
			Drawn By:	KK
			Drawing No:	031
			Paper Size	A1